


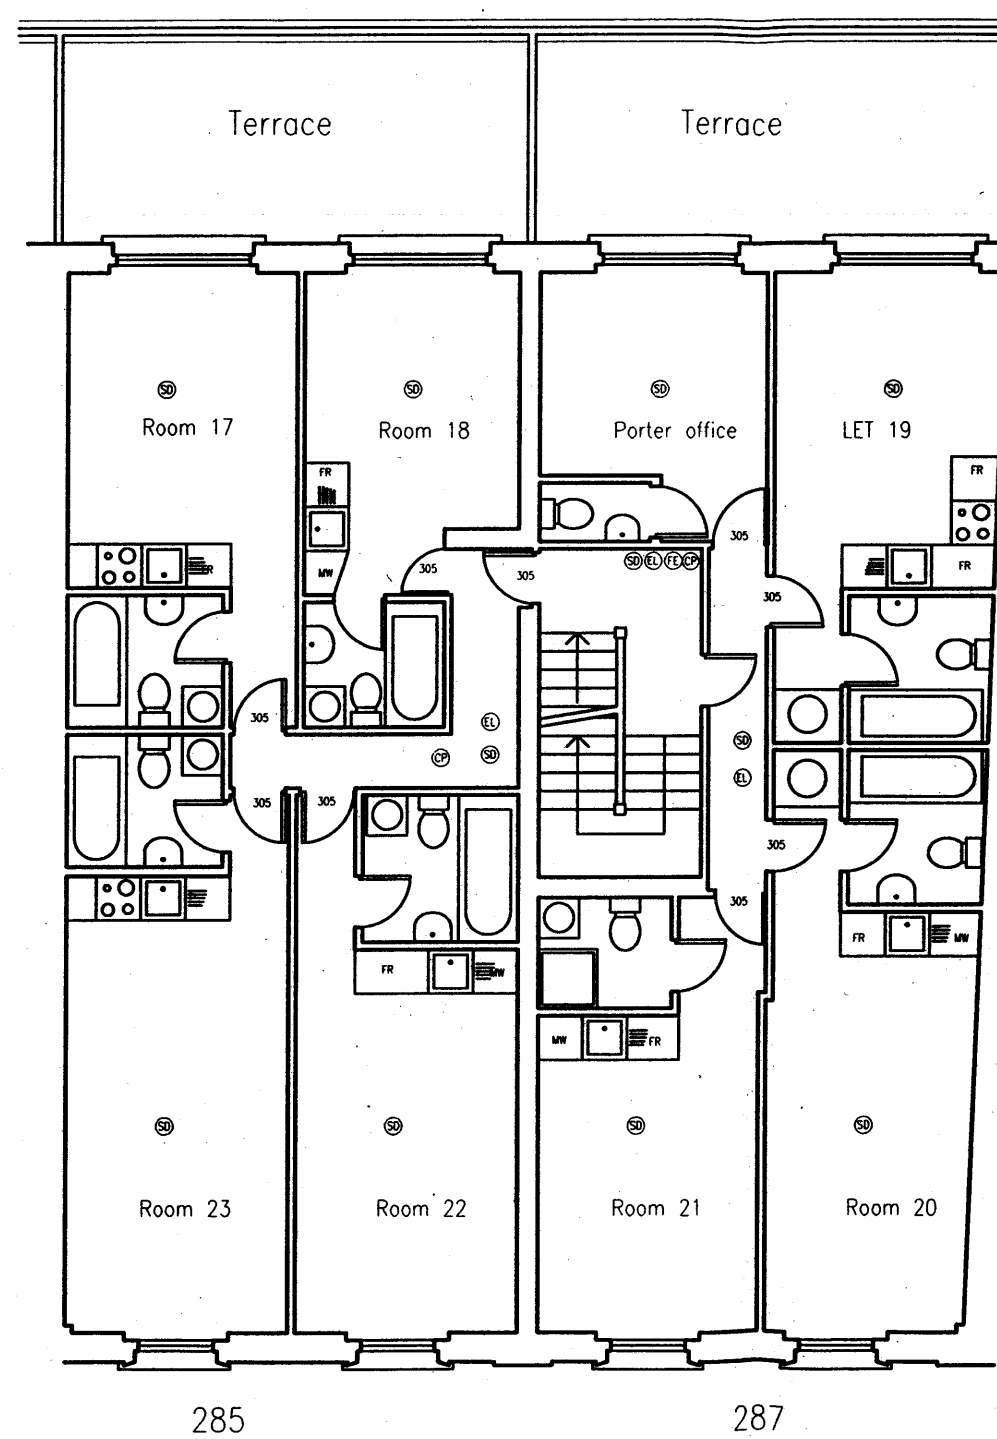

457/04

DRAWING NO:

PROJECT:
285-287 Finchley Rd NW3
London NW3

DRAWING TITLE:
Existing Plans
Second Floor

SCALE ● A3: 1/100

drawn TB

do not scale from this drawing. not for construction purposes