


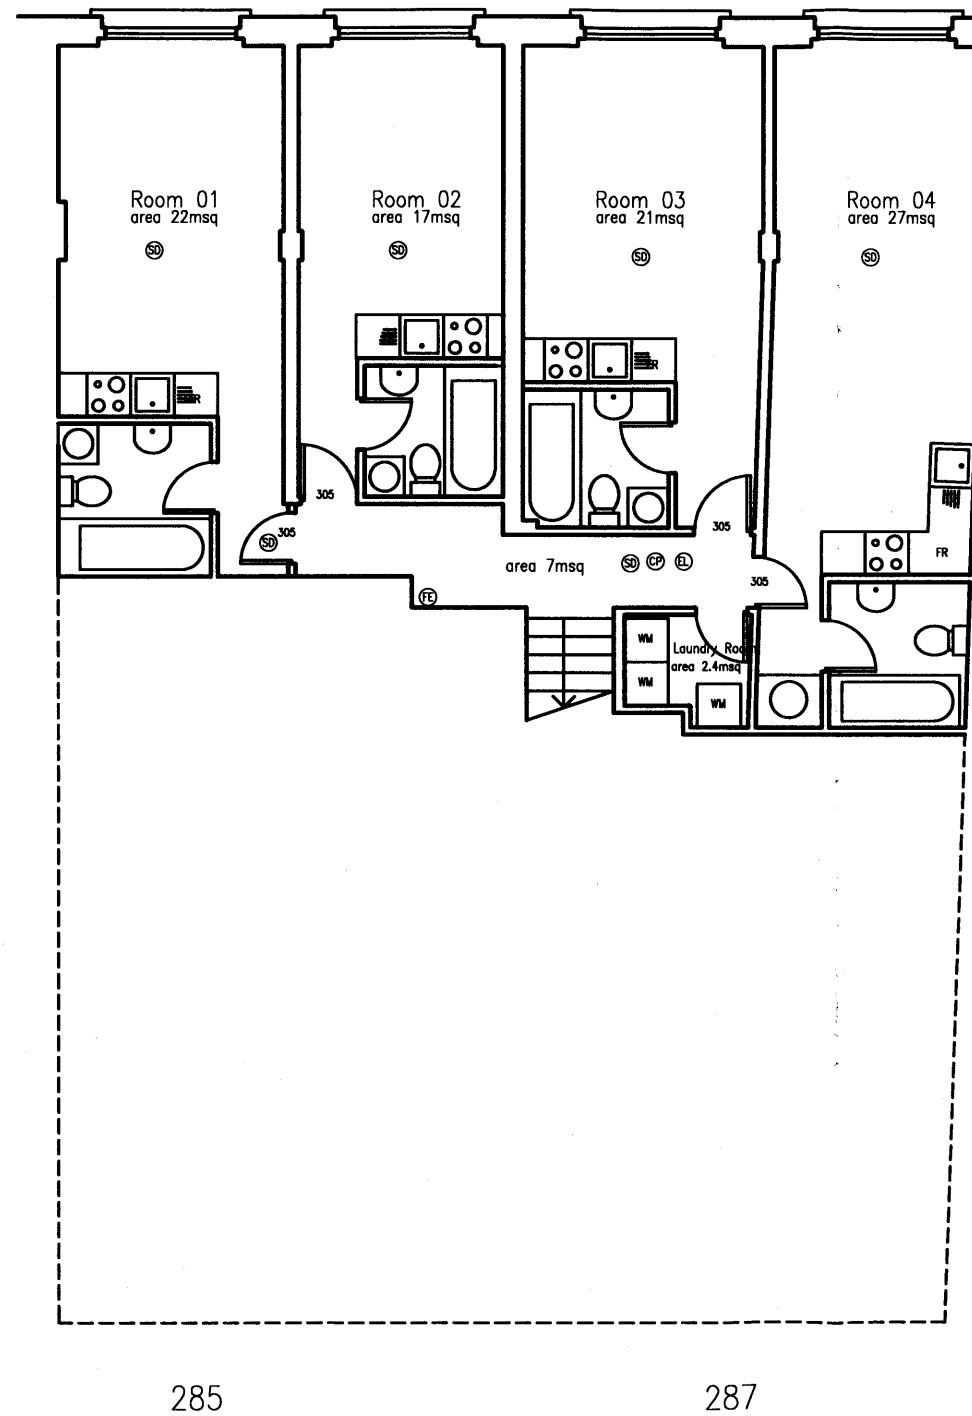

0 1m 2m 3m 4m 5m

floor area = 103msq

RECEIVED
21 Nov 2003

457/11

DRAWING NO:

PROJECT:
285-287 Finchley Rd NW3
London NW3

DRAWING TITLE:
Proposed Plans
Lower Ground Floor

SCALE @ A3: 1/100

drawn TB

do not scale from this drawing, not for construction purposes