


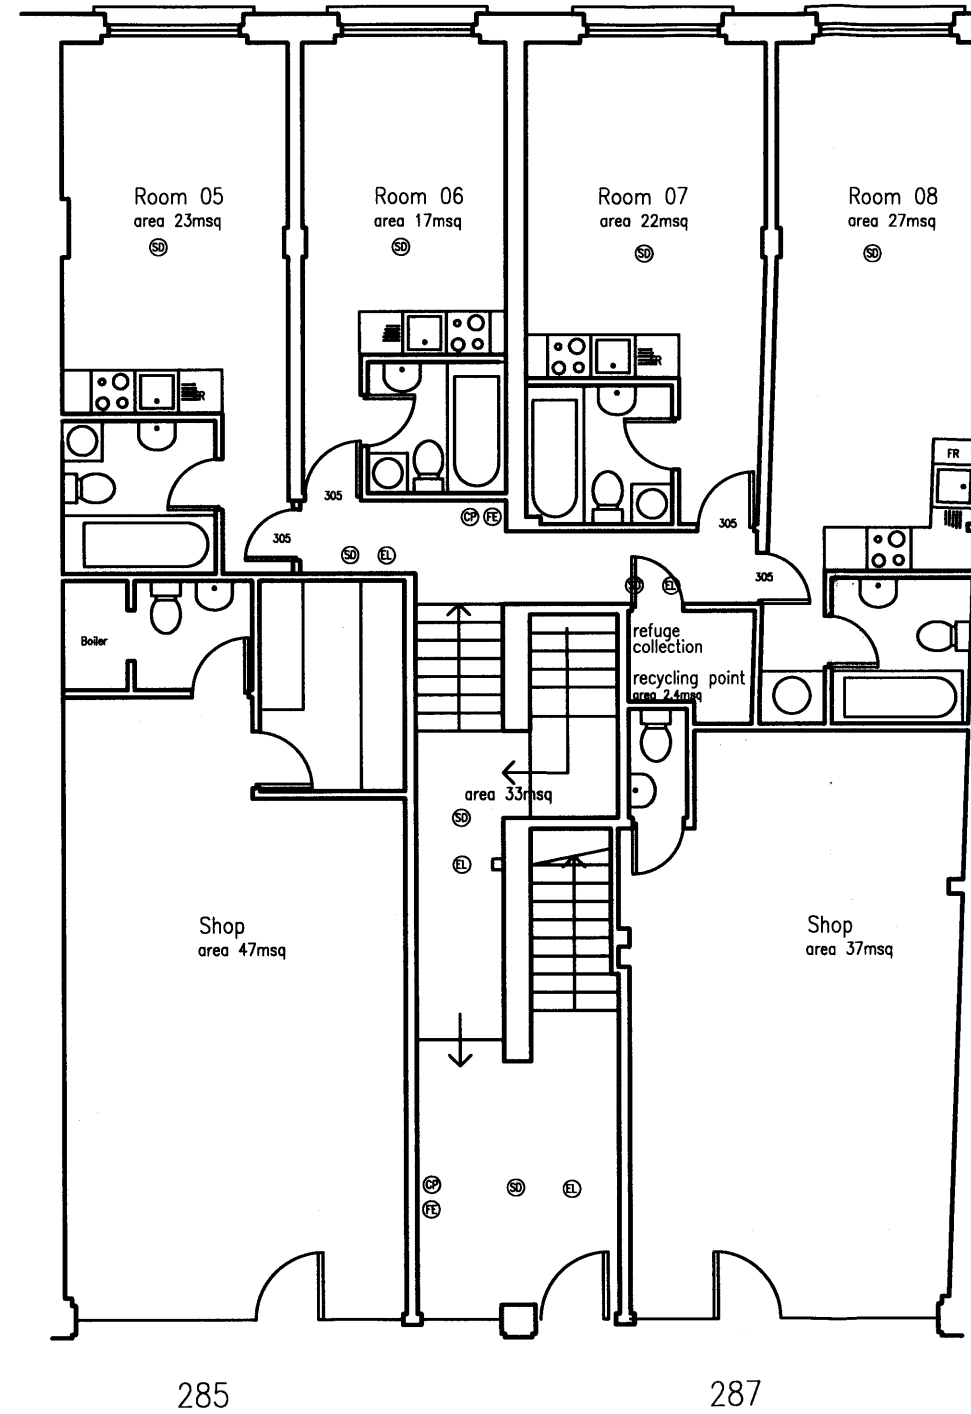

floor area = 219msq

457/12

DRAWING NO:

PROJECT:
285-287 Finchley Rd NW3
London NW3

DRAWING TITLE:
Proposed Plans
Ground Floor

SCALE @ A3: 1/100

drawn TB

do not scale from this drawing, not for construction purposes