


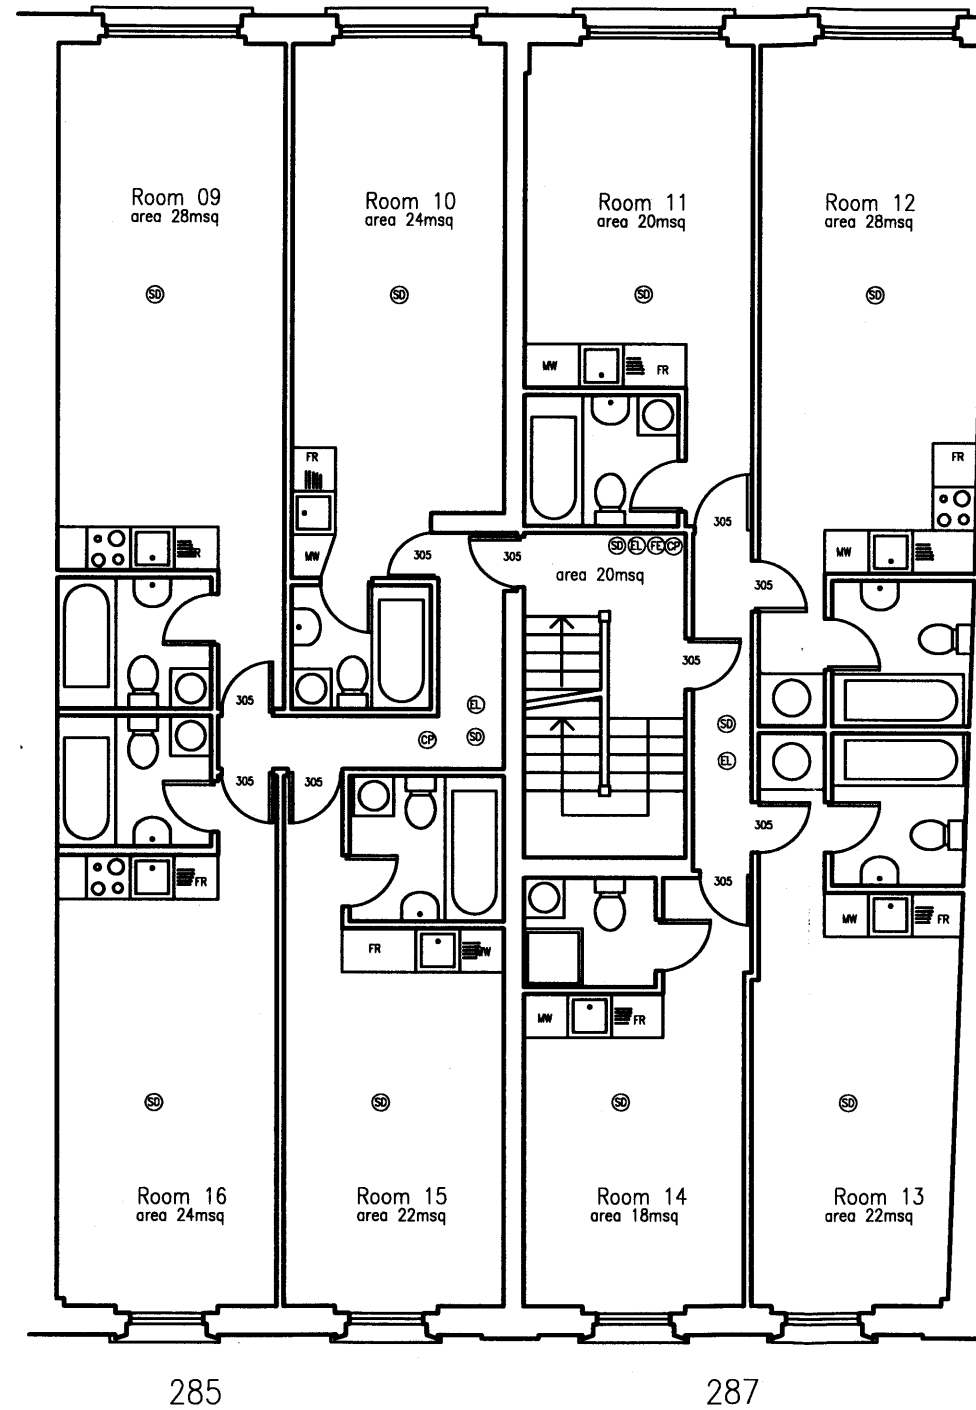

0 1m 2m 3m 4m 5m

floor area = 218msq

457/13

DRAWING NO:

PROJECT:
285-287 Finchley Rd NW3
London NW3

DRAWING TITLE:
Proposed Plans
First Floor

SCALE ● A3: 1/100

drawn TB

do not scale from this drawing, not for construction purposes