


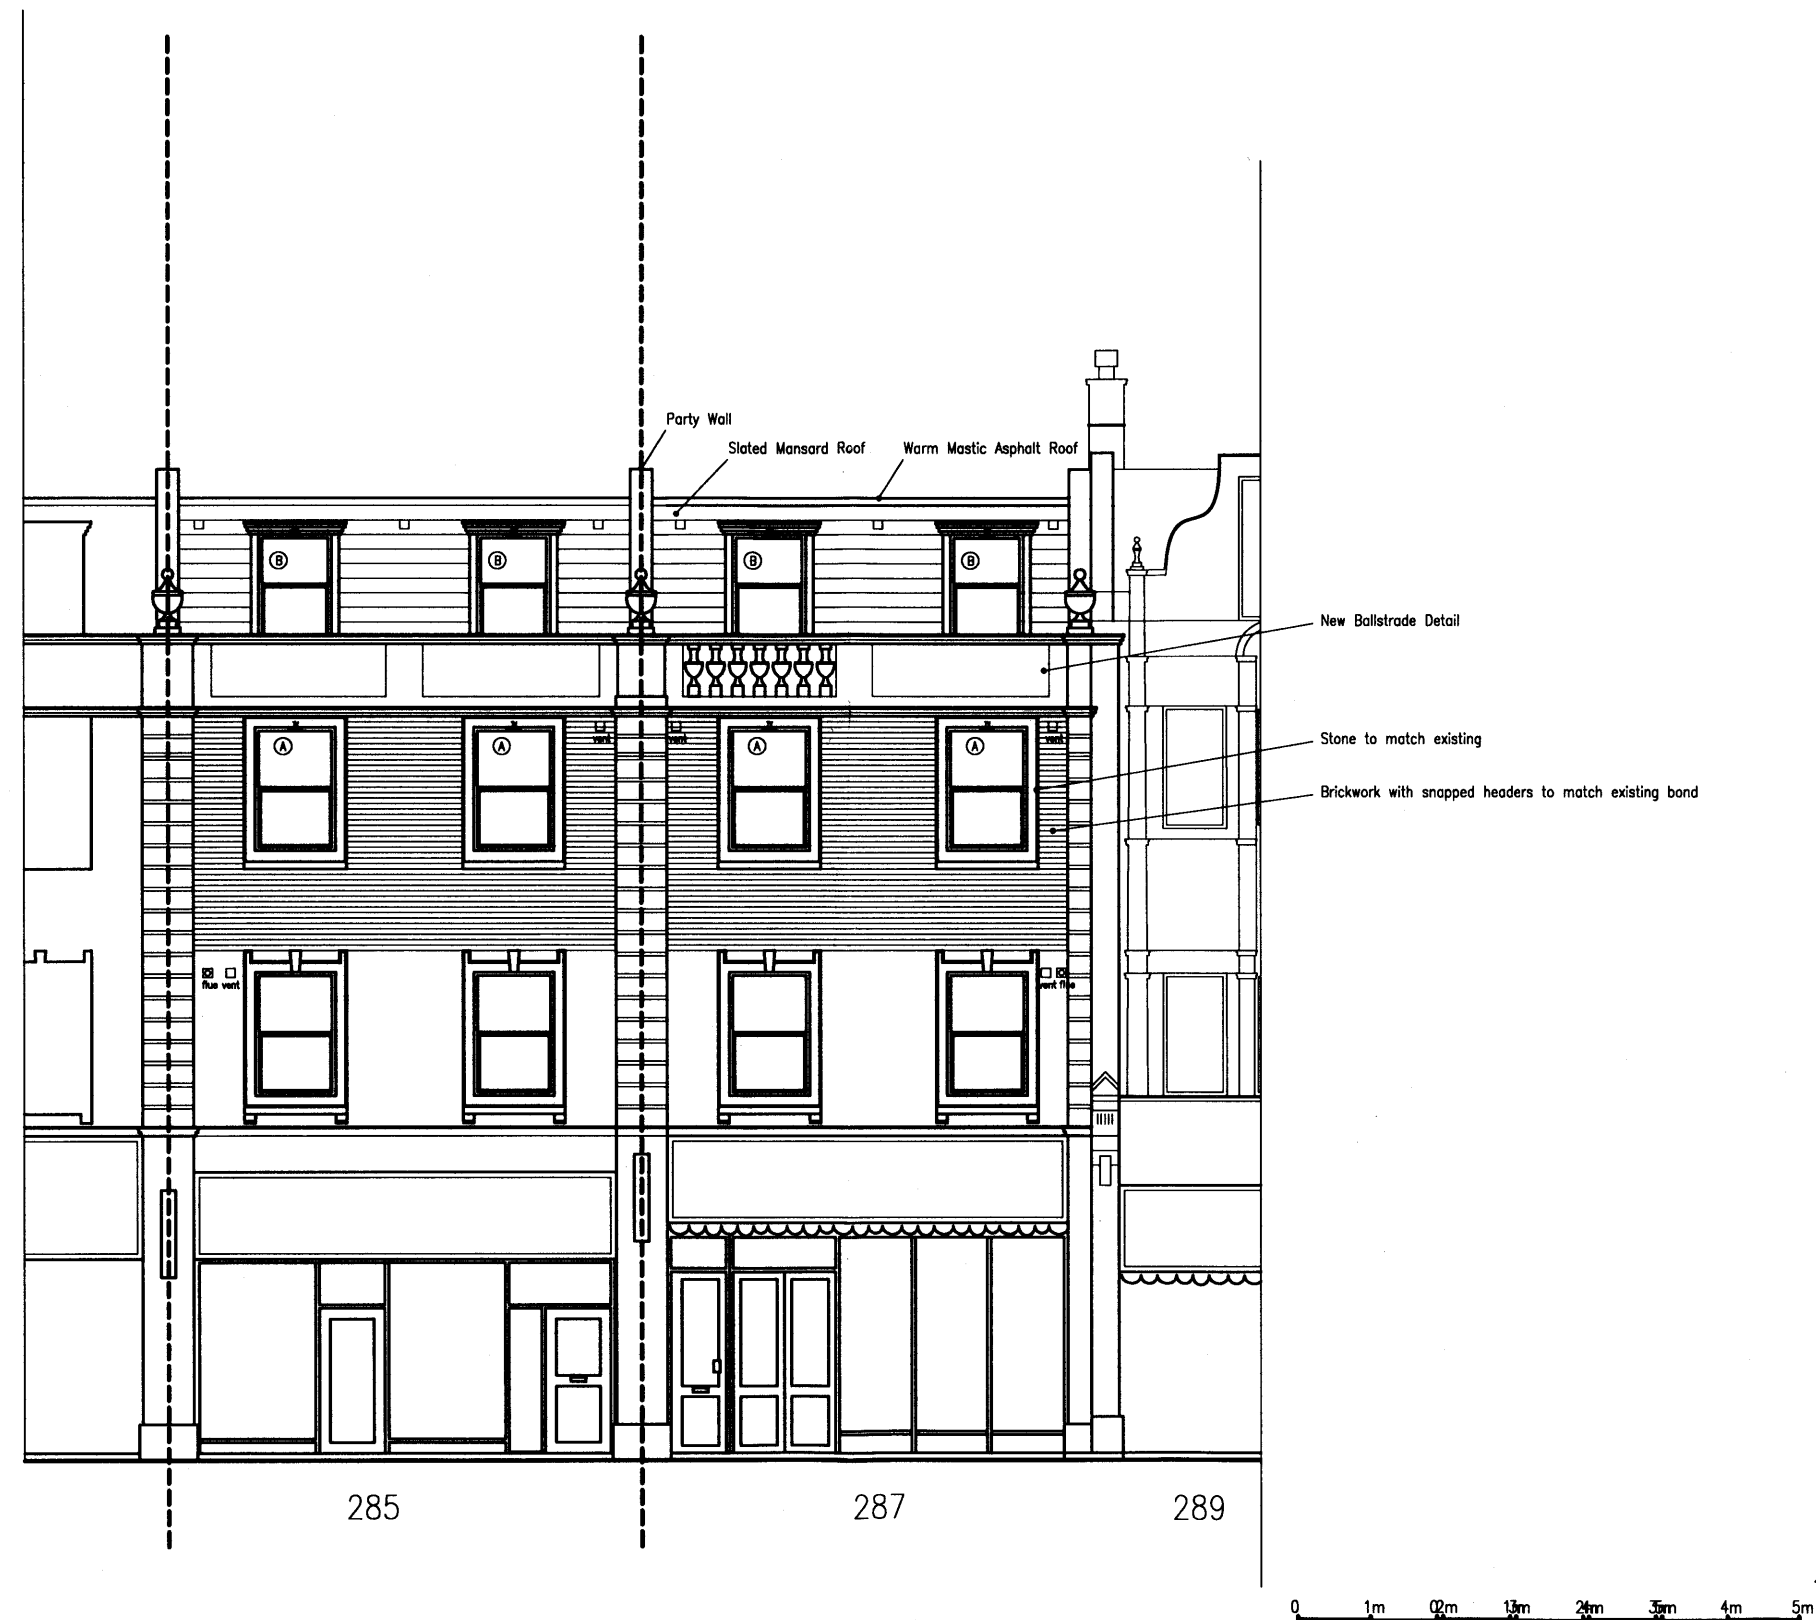

457/17

DRAWING NO:

PROJECT:
285-287 Finchley Rd NW3
London NW3

DRAWING TITLE:
Proposed Elevations
Street Elevation

SCALE ● A3: 1/100

drawn TB

do not scale from this drawing, not for construction purposes