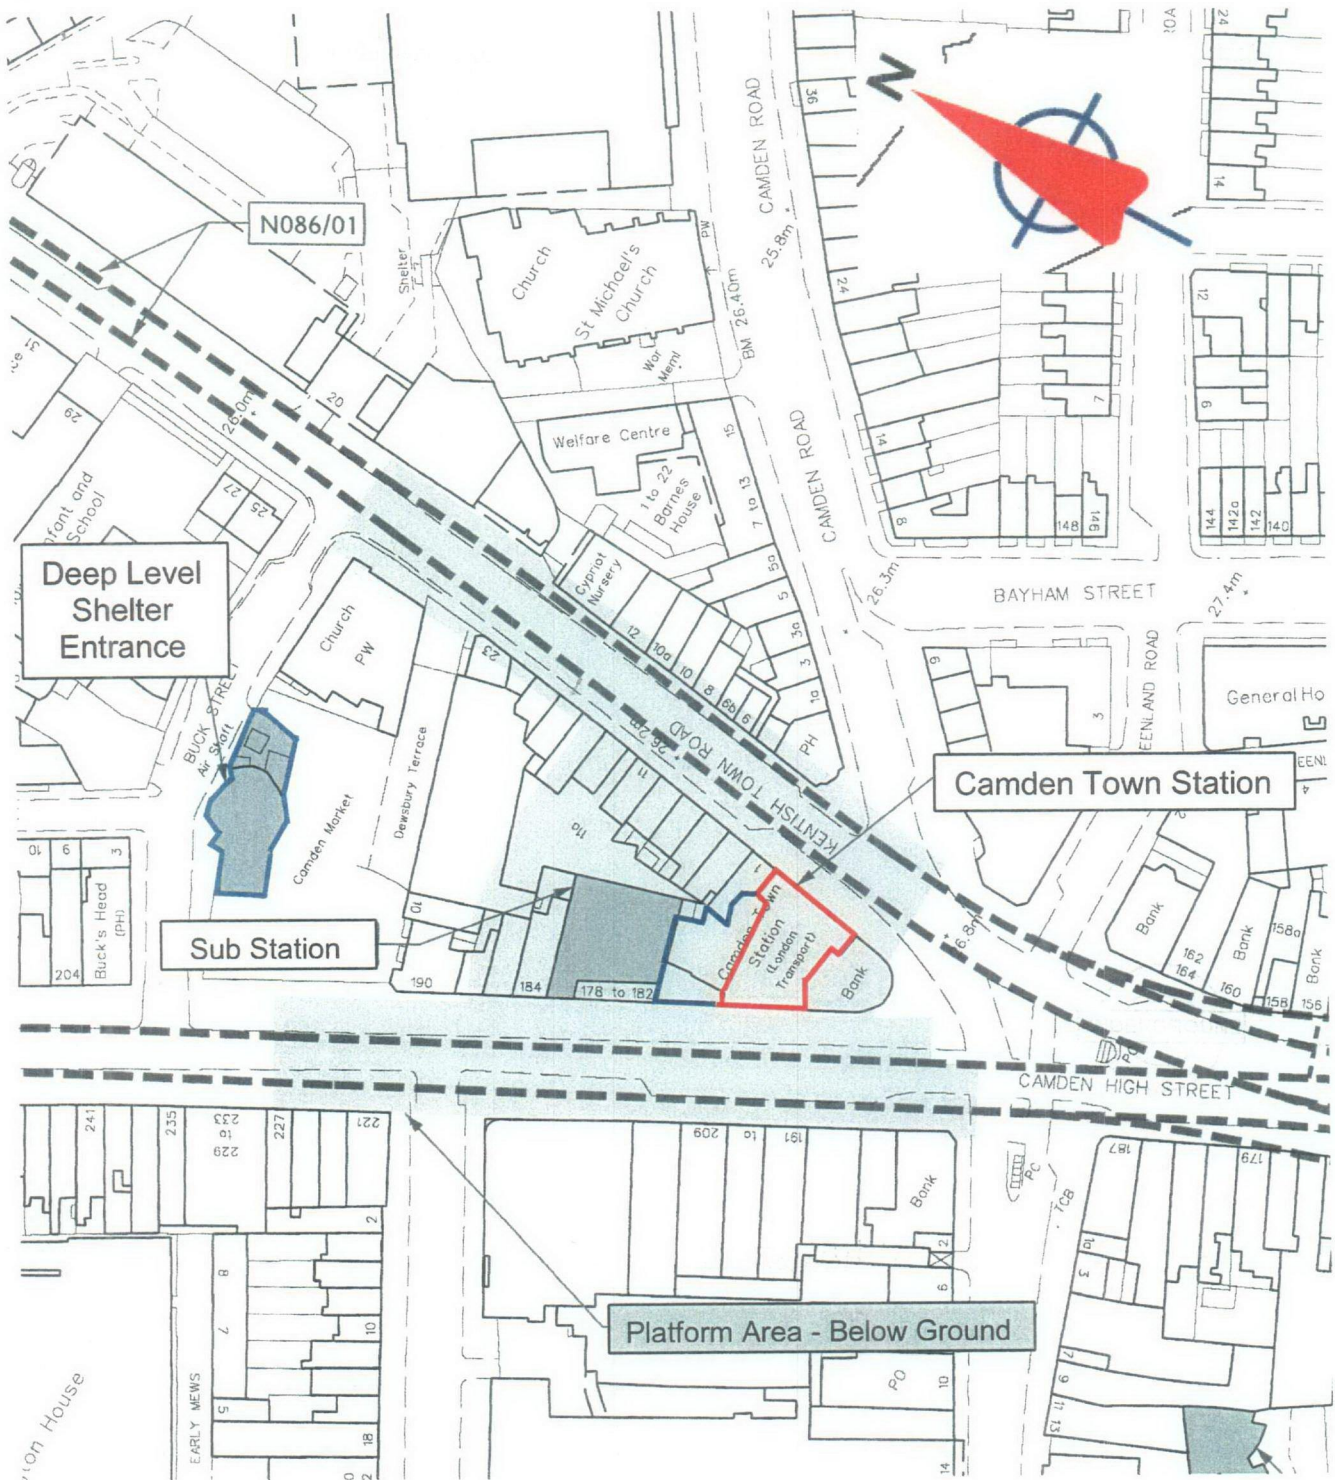


**Tube Lines**

Tube Lines Ltd  
15 Westferry Circus  
Canary Wharf  
London E14 4HD

## Signal Equipment Rooms

**Northern Line  
Camden Town Station**

**Site Location**

**Scale 1:1250**

**30 October 2008**

**NO91 TUN392 SER 38 PLAN 0001**