



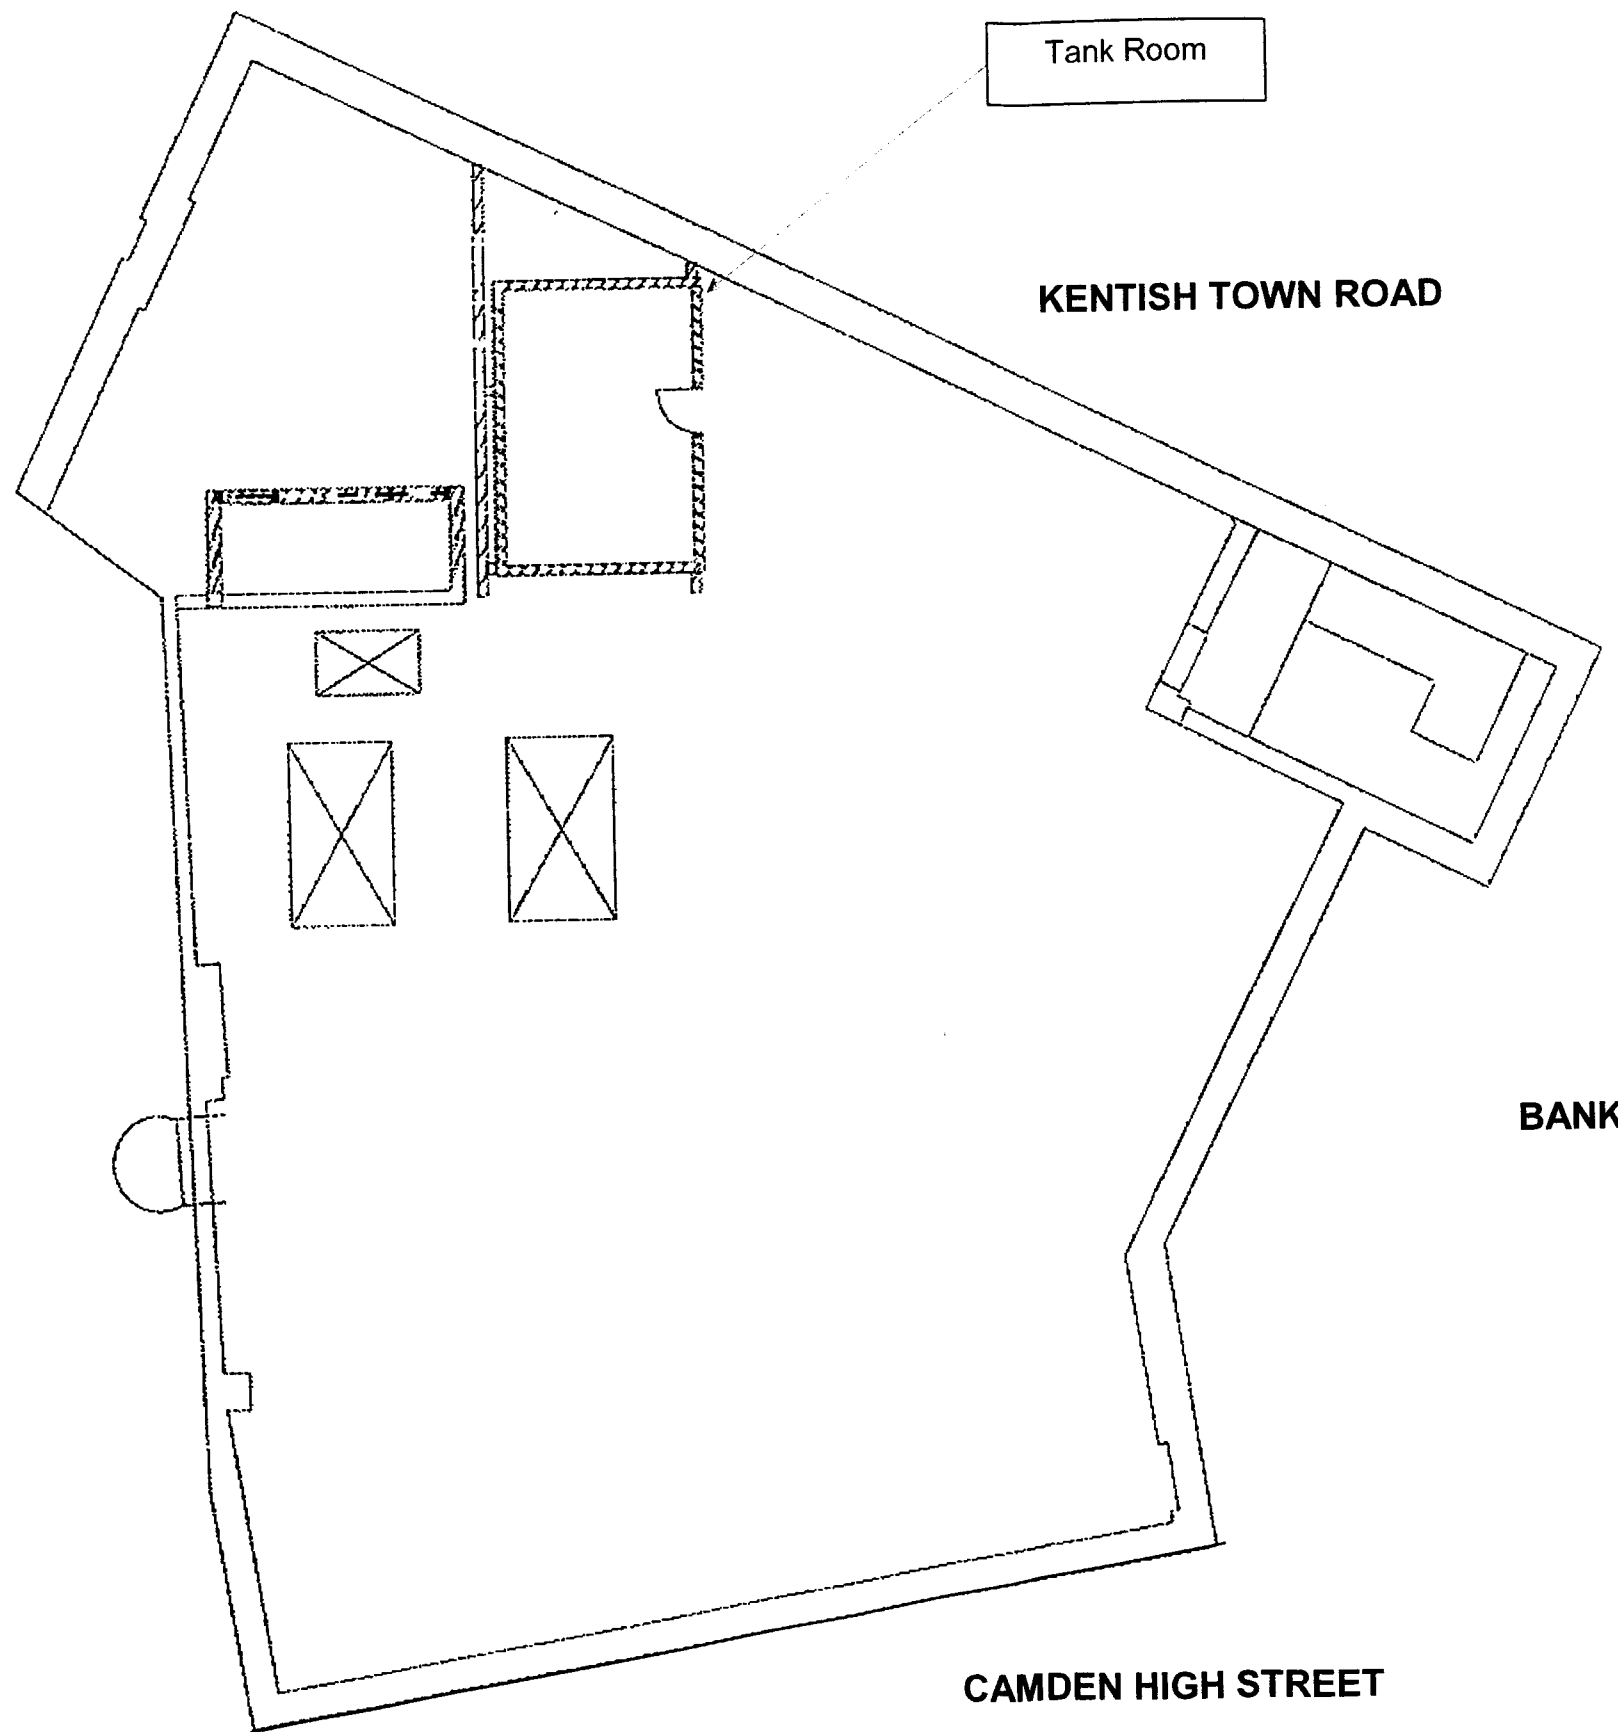

Signal Equipment Rooms
Northern Line
Camden Town Station
Existing Roof Layout
Scale 1:100 @A3


27 April 2009

NO91 TUN392 SER 38 PLAN 0004

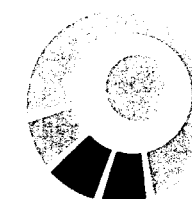


Tube Lines

15 Westferry Circus
 Canary Wharf
 London E14 4HD

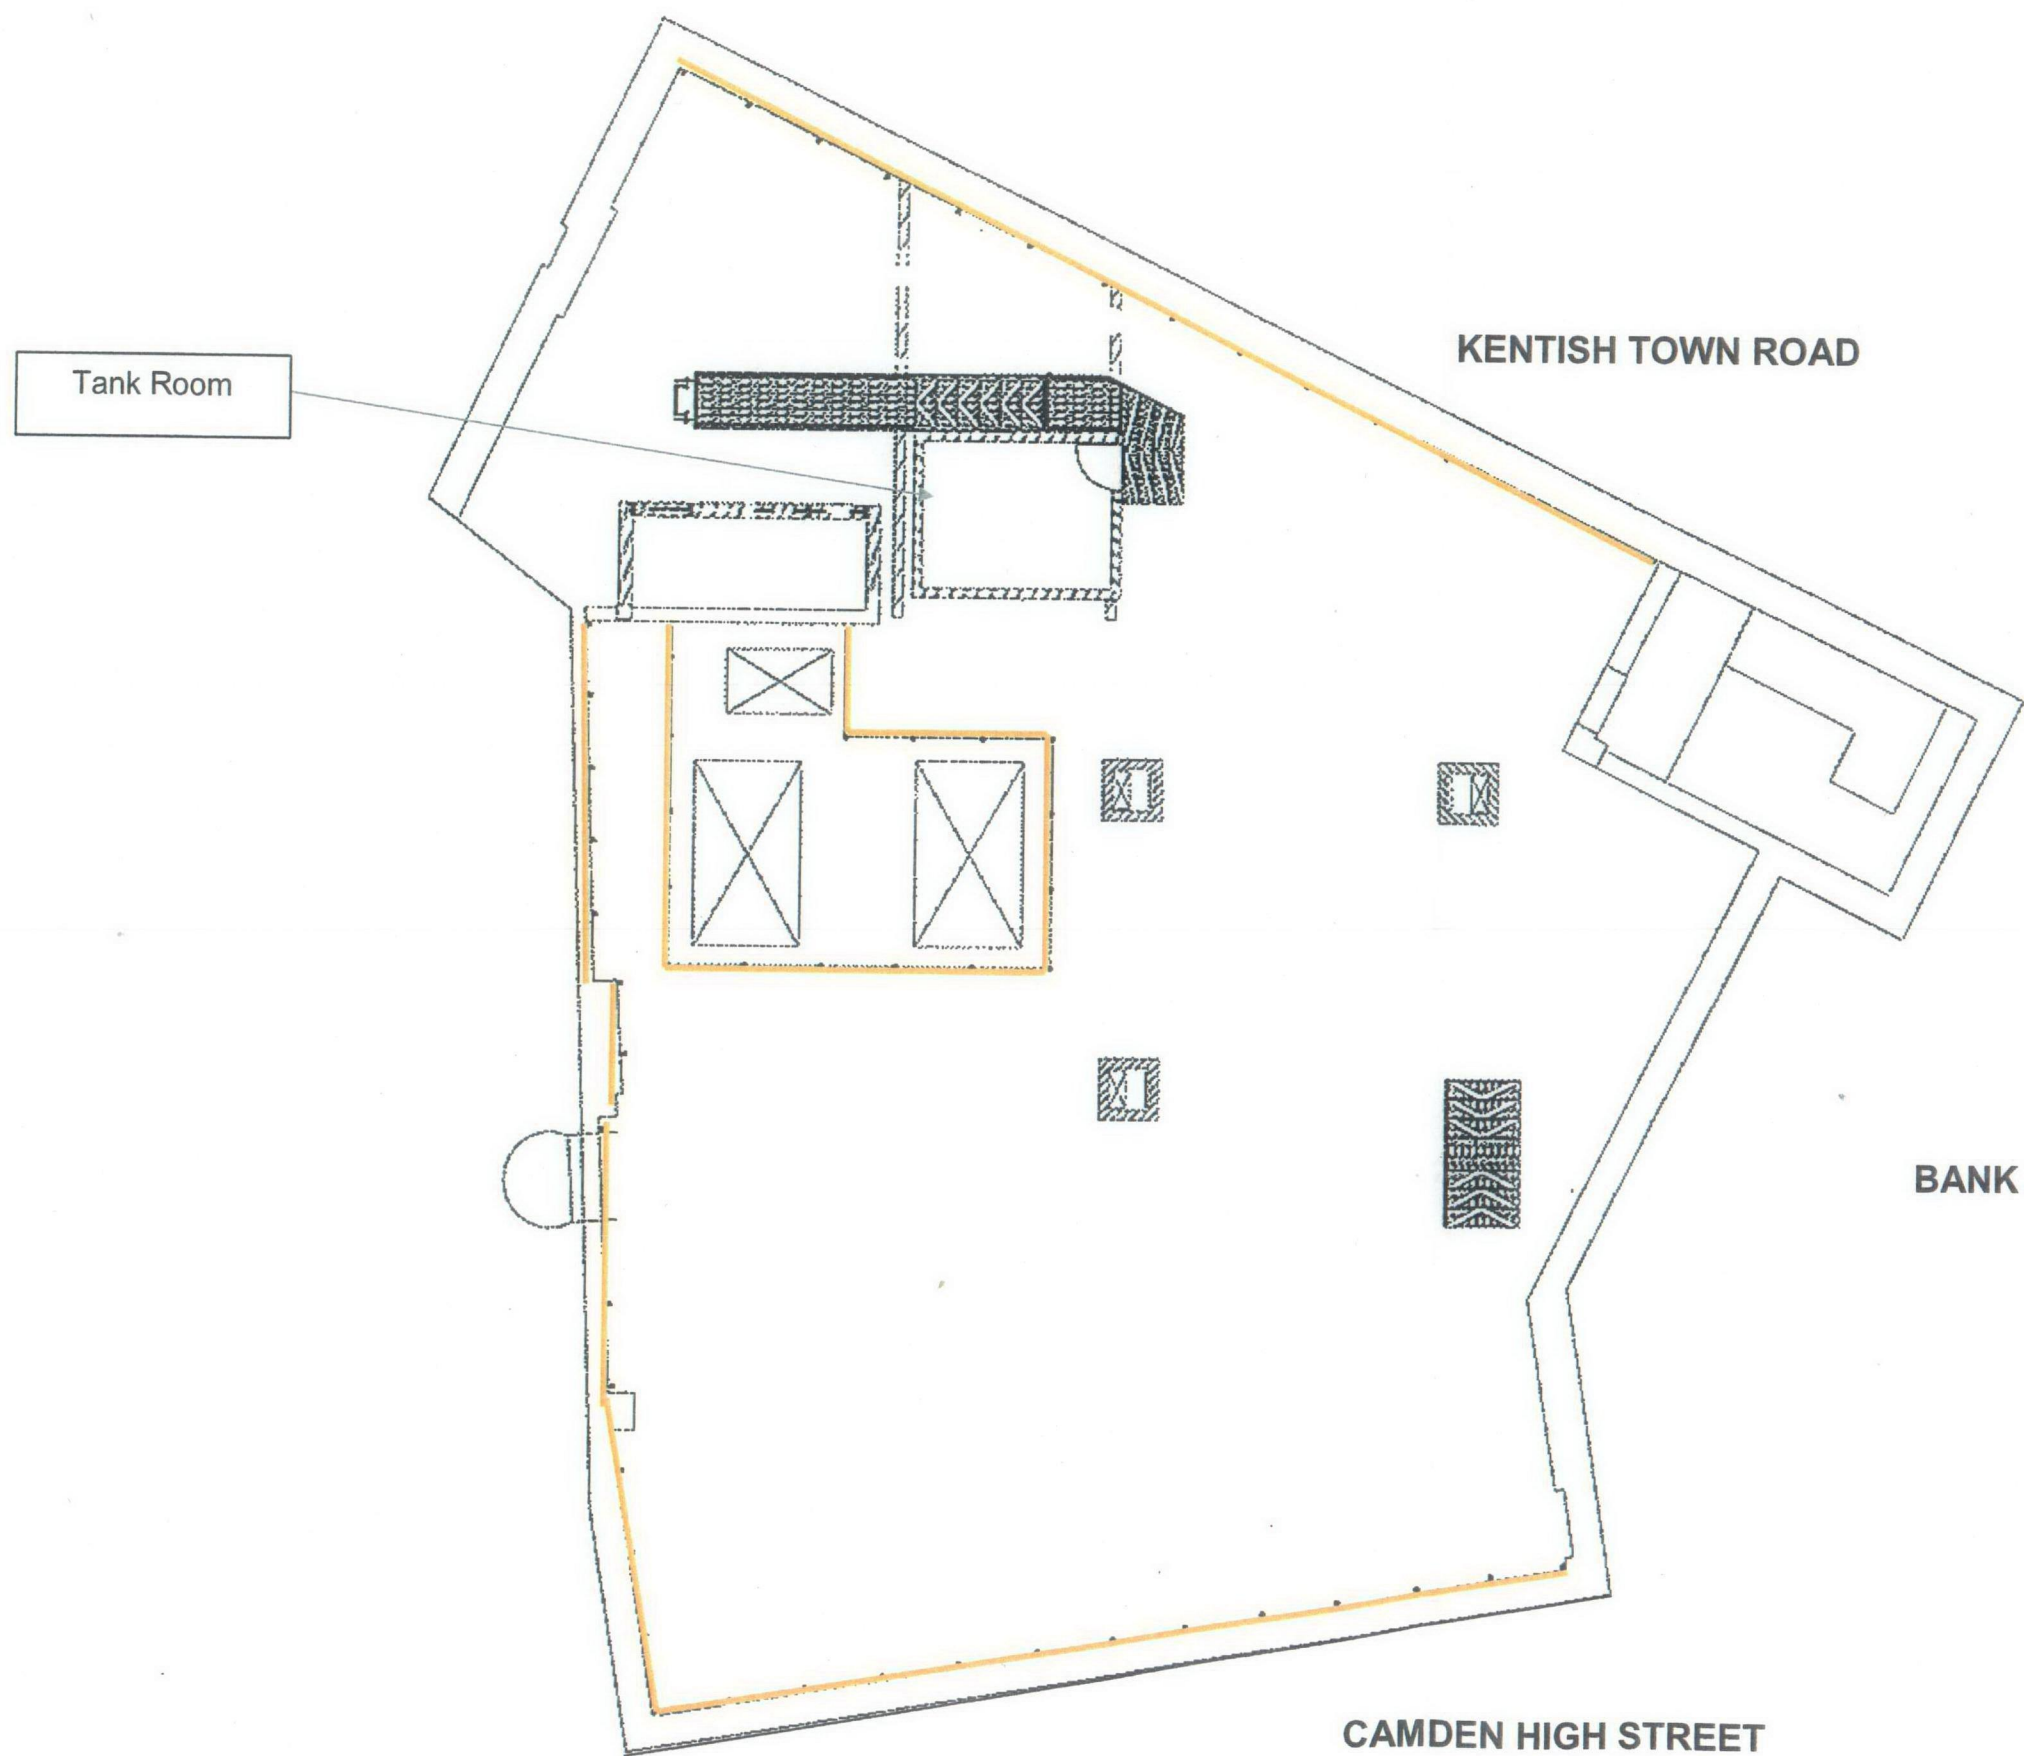

Proposed Cable Bridge Walkways

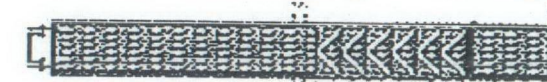

Proposed Handrail Route

Signal Equipment Rooms
Northern Line
Camden Town Station
Proposed Roof Layout

Scale 1:100 @A3


27 April 2009

NO91 TUN392 SER 38 PLAN 0005



Tube Lines


15 Westferry Circus
 Canary Wharf
 London E14 4HD

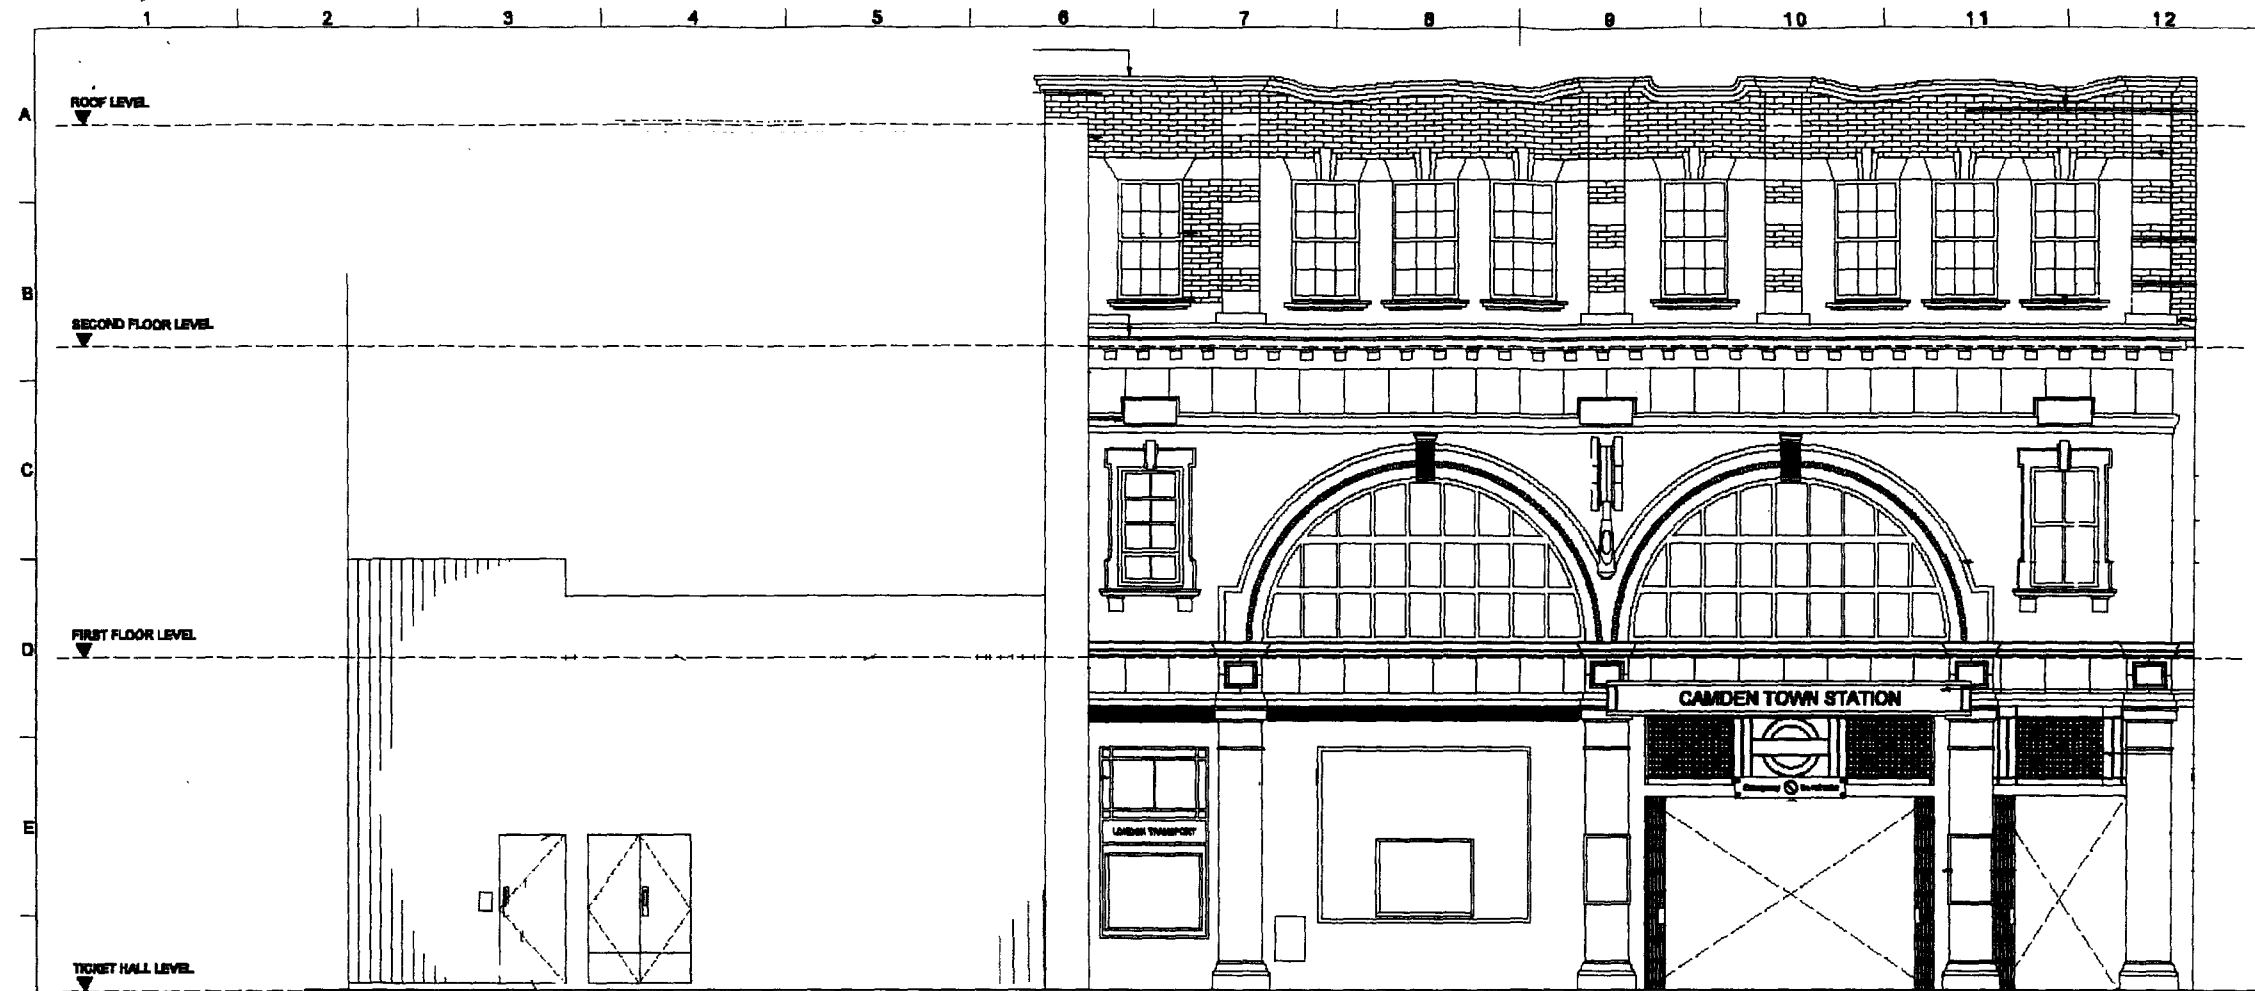

ELEVATION 1
CAMDEN HIGH STREET


ENTRANCE B

02/10/12

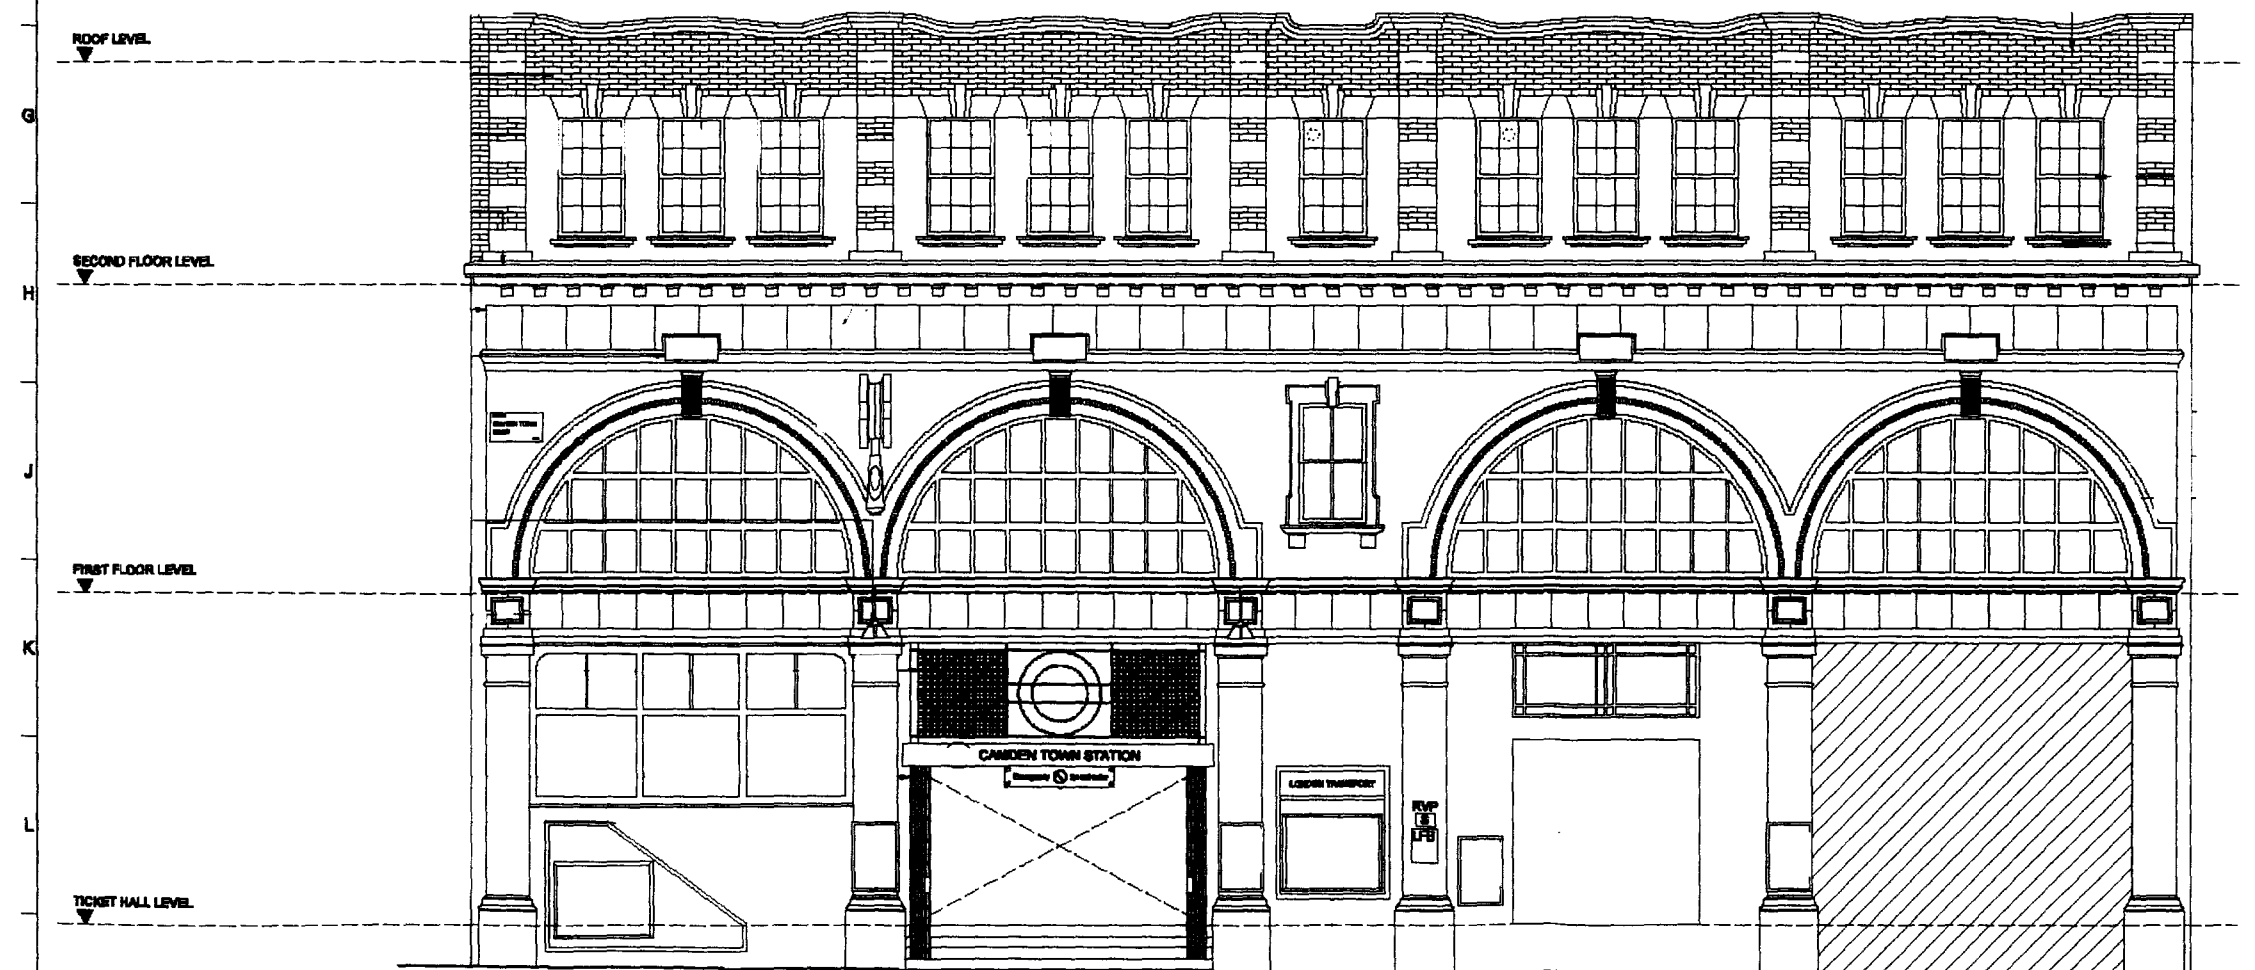

ELEVATION 2
KENTISH TOWN ROAD

ENTRANCE A

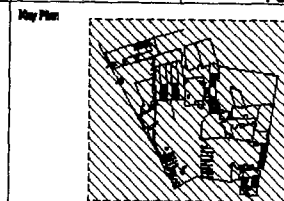

Note
THIS DRAWING IS TO BE READ IN CONJUNCTION WITH
OTHER ARCHITECTURAL DRAWINGS AND ALL OTHER
DISCIPLINE DRAWINGS AND CONTRACT
DOCUMENTATION INCLUDING SPECIFICATIONS AND
SCHEDULES.

CD	AS	CD	AS	CD	AS	CD	AS	CD	AS
1	2	3	4	5	6	7	8	9	10



AMEC Group Limited
Design & Project Services
75-76 Old Street, London, EC1Y 1BQ, United Kingdom
Tel: +44 (0) 20 7630 1000 Fax: +44 (0) 20 7630 1072
www.amec.com

Discipline	CONSTRUCTION
Subject	ARCHITECTURAL
Line	NORTHERN
Station	CAMDEN TOWN STATION

Signal Equipment
Rooms
Northern Line
Camden Town Station

Elevations

21 April 2009

Scale 1:50 @ A1

NO91 TUN392 SER38 PLAN 0002

AS MICROFILM REF. 1 2 3 4 5 6 7 8 9 10