


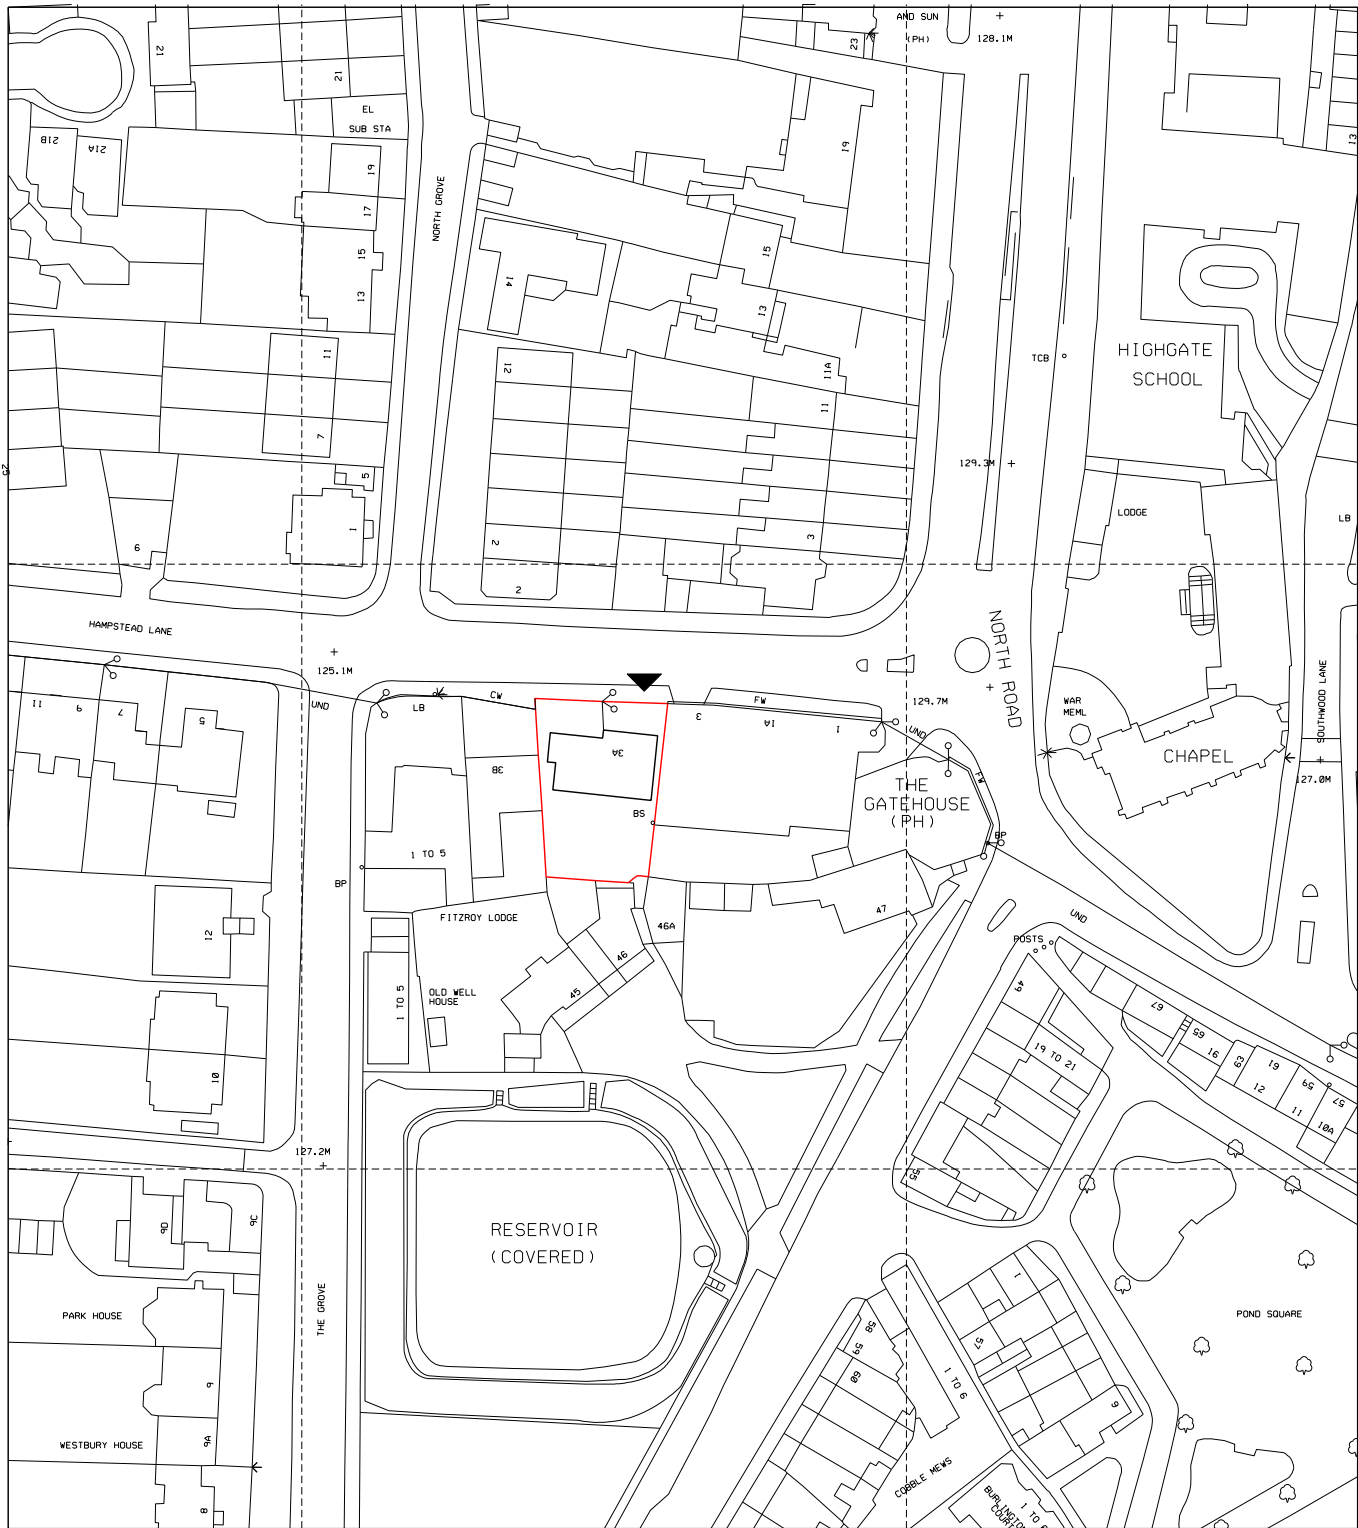

10.03.09			Planning
REVISION	DATE	AMENDMENT	

-DO NOT SCALE FROM THIS DRAWING
-ALL DIMENSIONS TO BE CHECKED ON SITE BY THE CONTRACTOR
-AND SUCH DIMENSIONS TO BE HIS RESPONSIBILITY
-REPORT ALL DRAWING ERRORS AND OMISSIONS TO THE ARCHITECT
-ALL DIMENSIONS IN MILLIMETERS UNLESS NOTED OTHERWISE
-IF IN DOUBT ASK CONTRACT ADMINISTRATOR

DMA

Duggan Morris Architects Ltd
Unit 1, Zeux House,
16-30 Provost Street
London, E1 7ND
Telephone 020 7549 1780
www.dugganmorrisarchitects.com

job title
HAMPSTEAD LANE

drawing title
LOCATION PLAN

status	PLANNING	drawing no	revision
scale	1:1250 @ A3	001	/
job no	A086		