


RECEIVED
14 APR 2009

No. 3 Fortress Yard

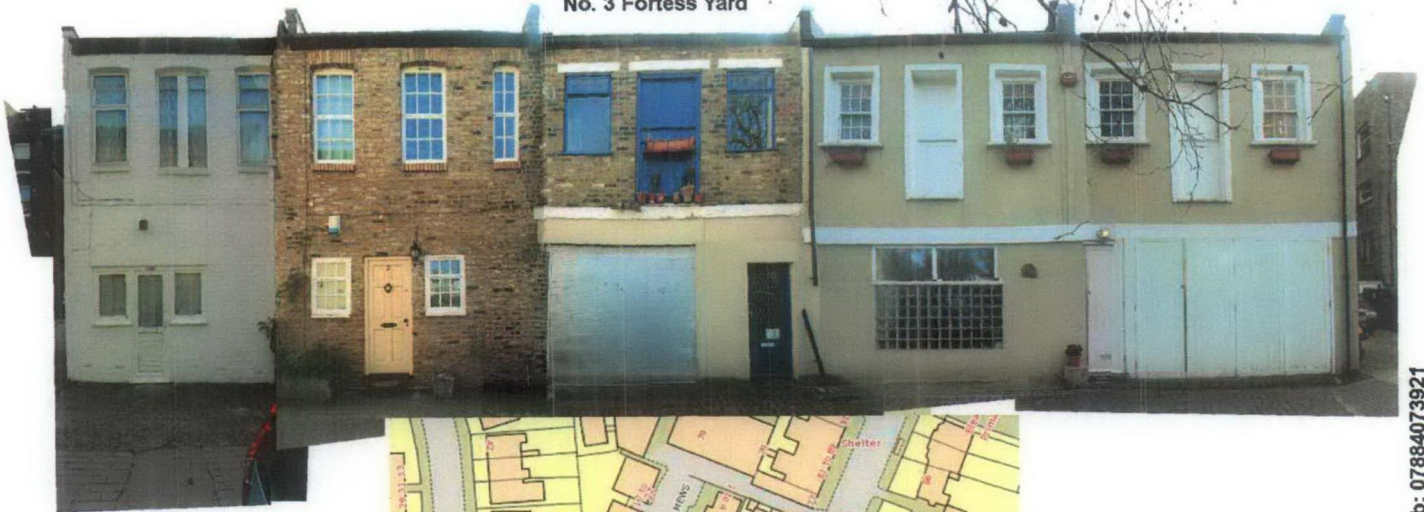

EXISTING ELEVATION.



LOCATION PLAN SCALE 1:1250

DWG 001
PRINT AT A4

J.McAlister 160 Leighton Road NW 5 2RE Mob: 07984073921