



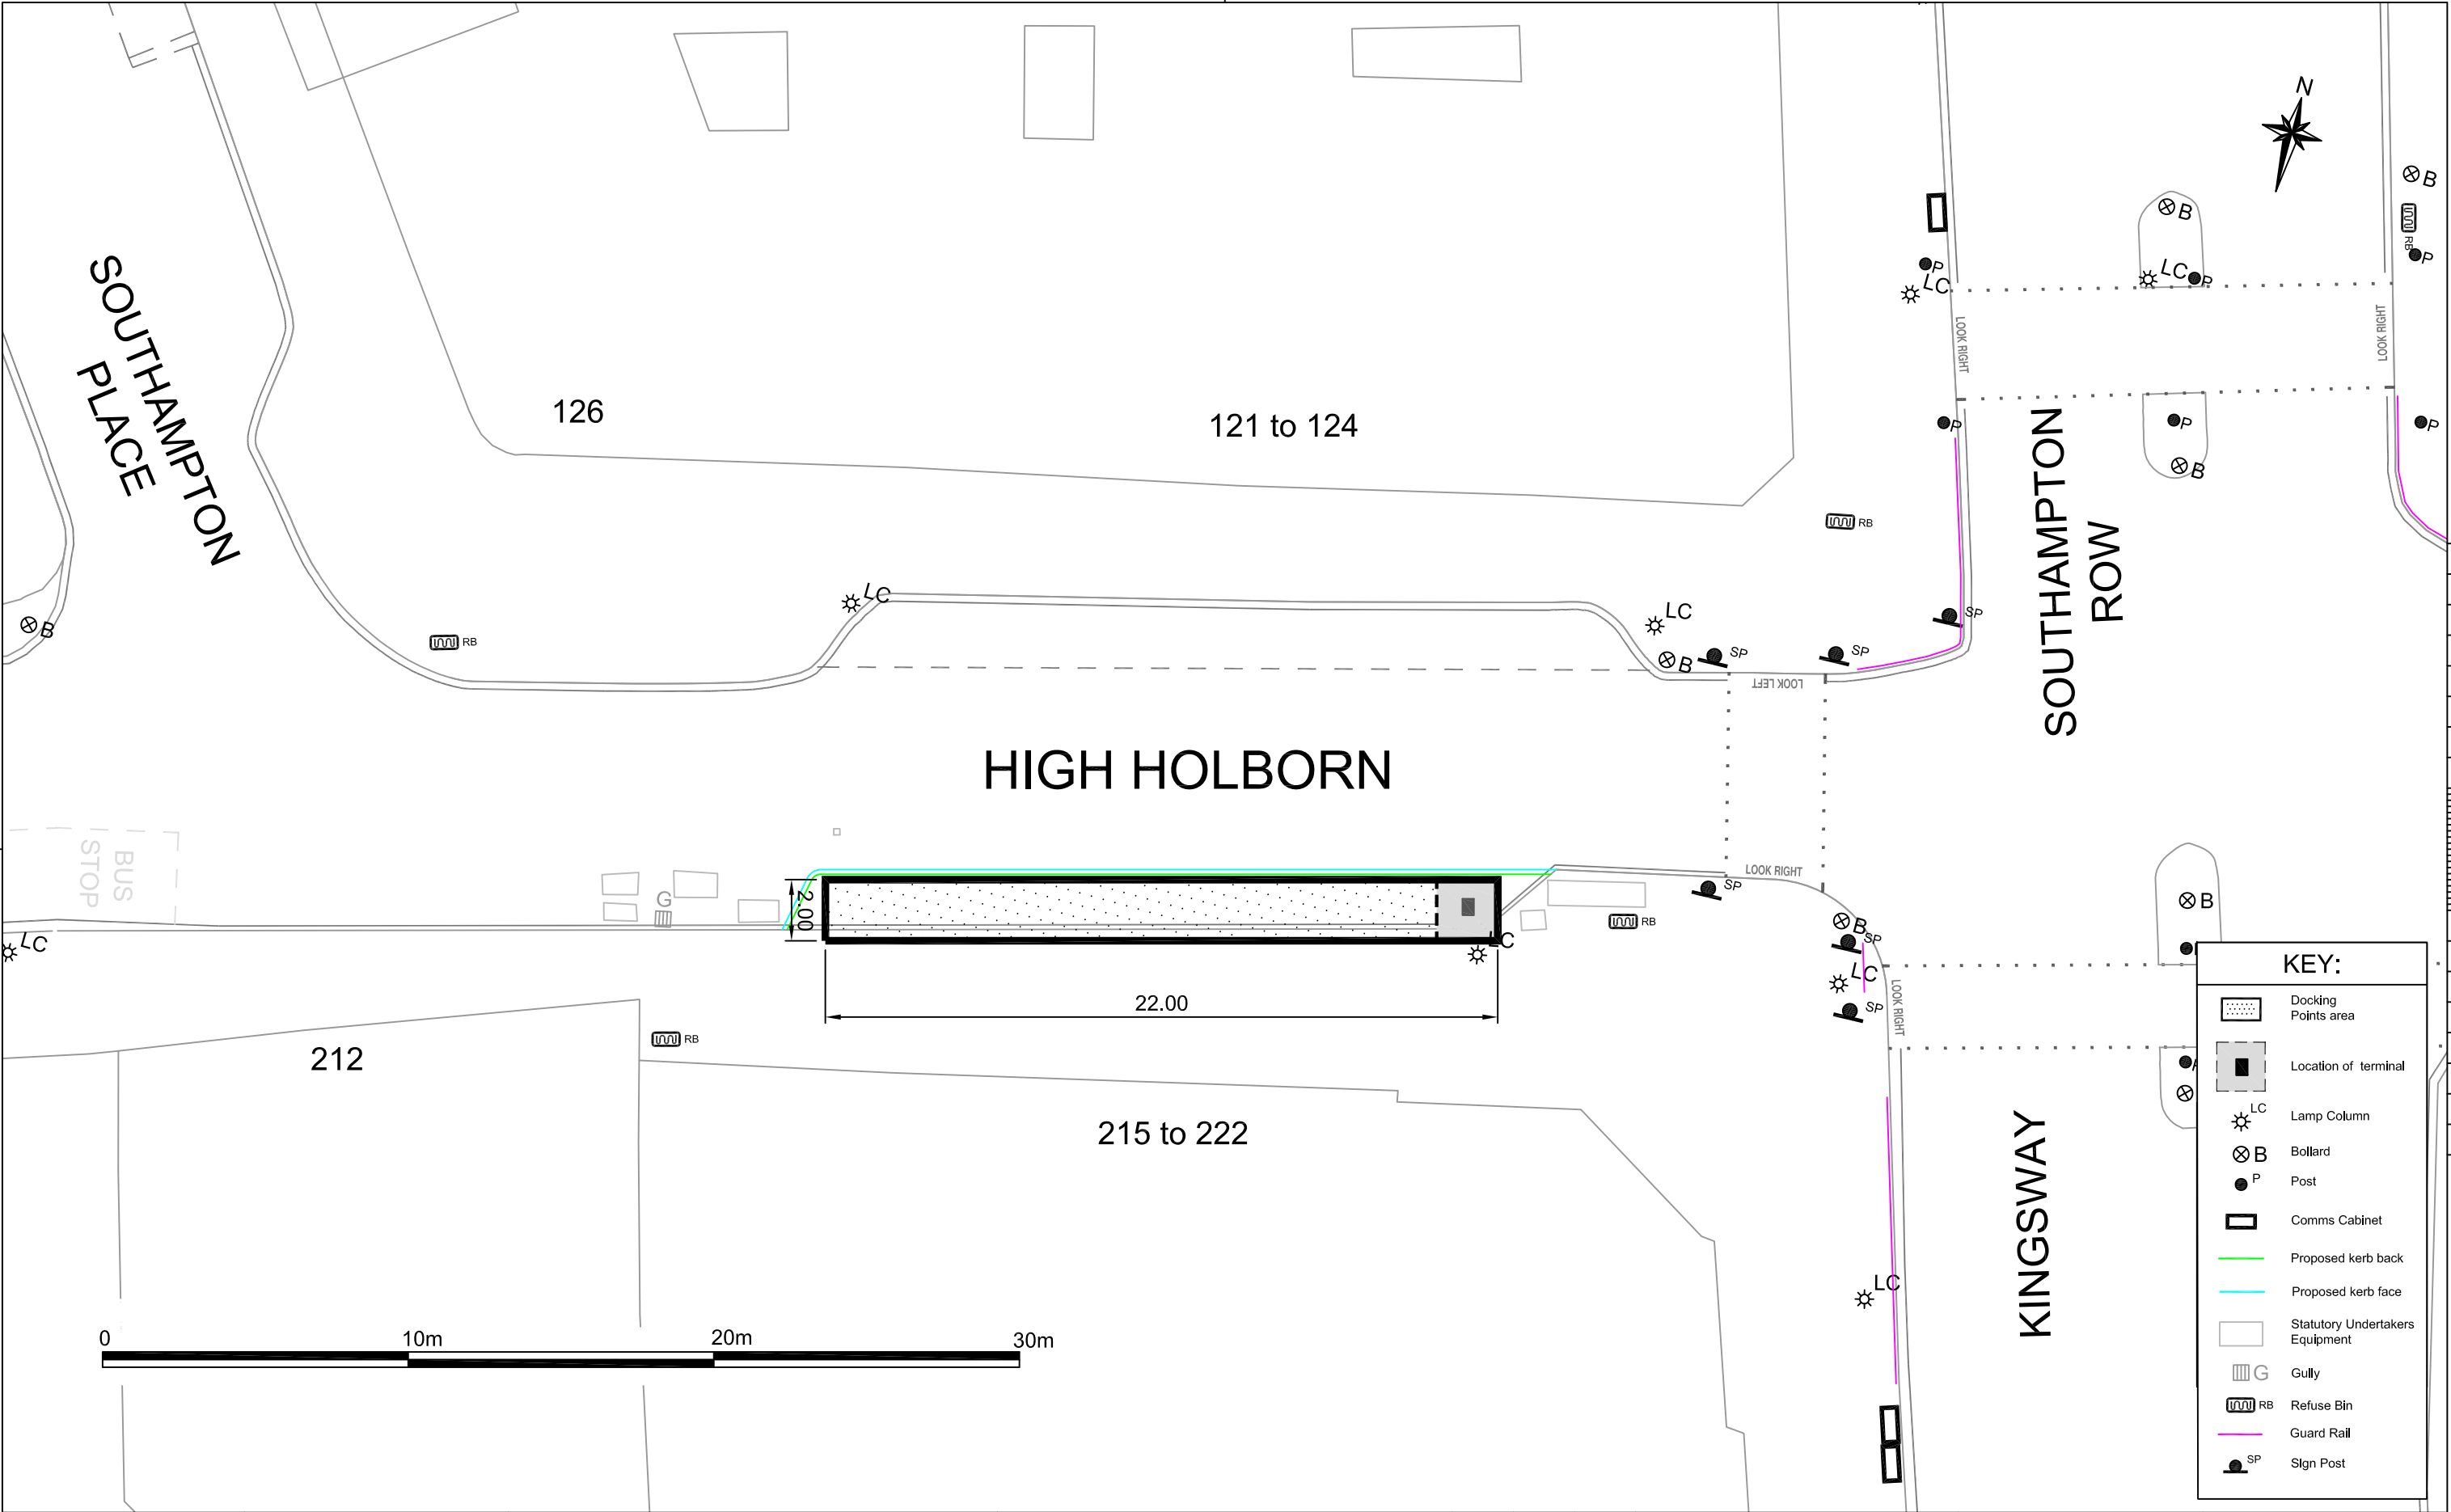

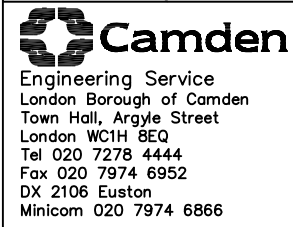

Camden
Engineering Service
London Borough of Camden
Town Hall, Argyle Street
London WC1H 8EQ
Tel 020 7278 4444
Fax 020 7974 6952
DX 2106 Euston
Minicom 020 7974 6866



Awardee for excellence INVESTOR IN PEOPLE

Project

GENERAL ARRANGEMENT
LONDON CYCLE
HIRE SCHEME

Drawing Title

Site 51
High Holborn

B	R.P.	26.03.09	Minor Amendments by TIL
A	K.B.	27.02.09	Preliminary
Rev	By	Date	Amendments

Scale
1 :200 @ A3

Date
Feb 09

Drawn By
K.B.

Checked By
J.B.

Drawing Location
P:\TE\TE596PI051-GA

Drawing Number
TE596PI051-GA

File Ref
TE596PI051-GA

Dwg Name
TE596PI051-GA.dwg

SFM Ref
02/610228

Post Code
WC1

Rev.
B