




"Linear" Docking Station

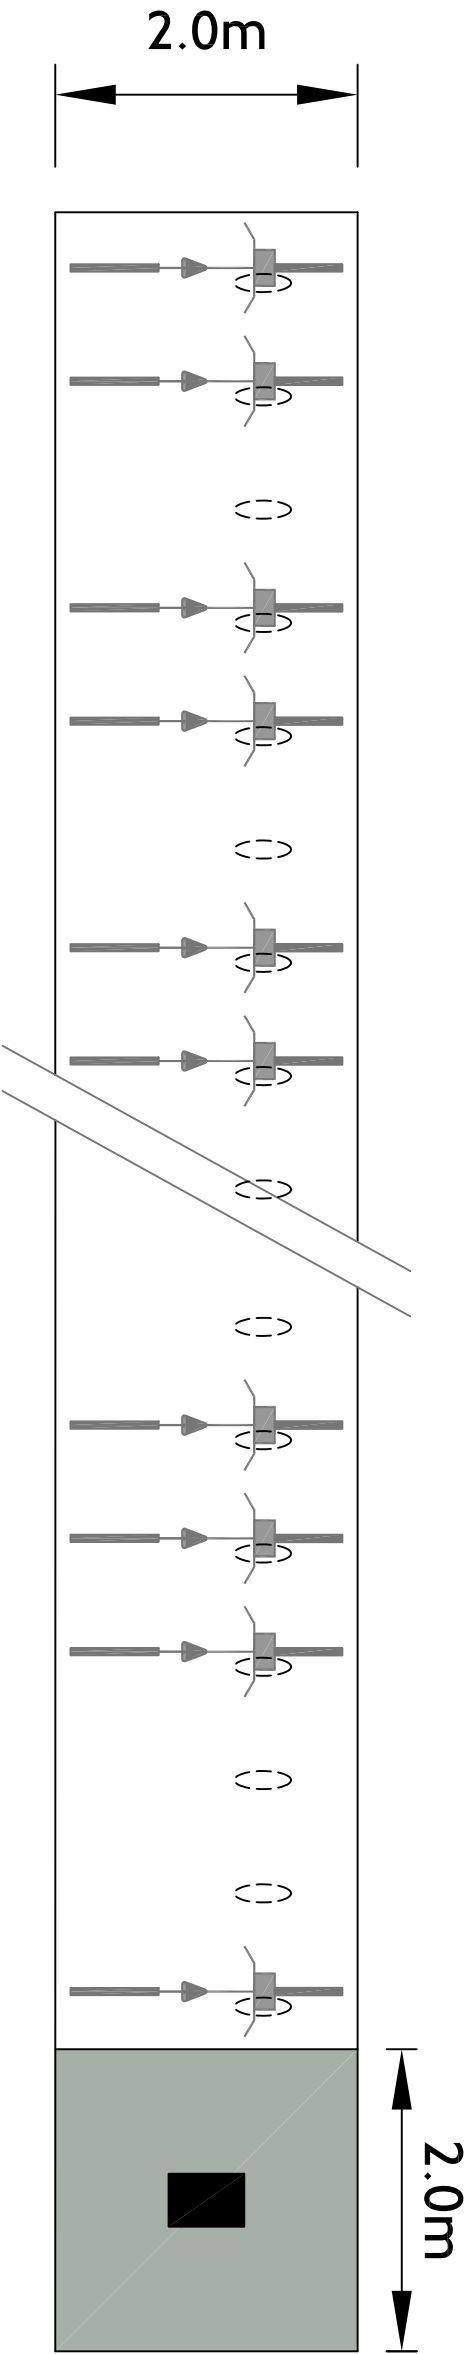

SYMBOL KEY

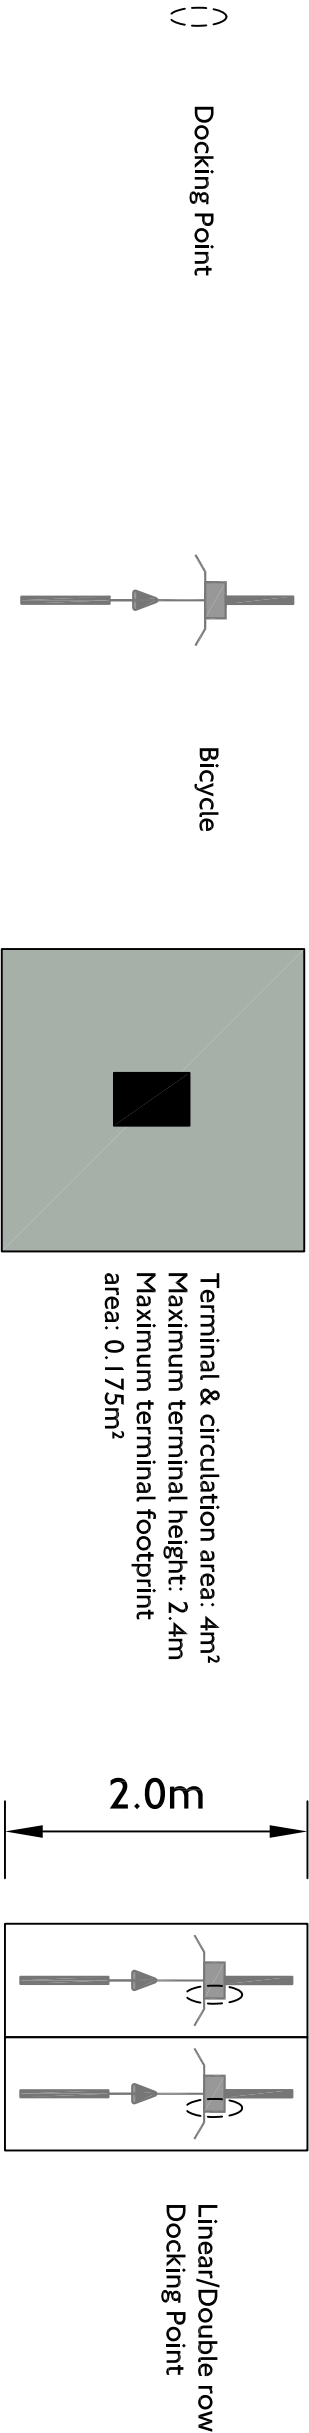

		INDICATIVE DOCKING STATION LAYOUT LONDON CYCLE HIRE SCHEME			
NOTES: All Layouts are indicative only. Docking Stations will be tailored to the site. Refer to General Arrangement drawing and Planning, Design & Access Statement for further information about size and layout.		SITE NAME	SITE NO: N.A.		
Various		Drawn RLM	BOROUGH N.A.		
			POSTCODE N.A.		
			Drg. No. CHS_3_DS File Path & Name I:/CAD/Dwg/CHS_3_DS		
		Scale Date: 24/03/09	Not to scale. Print on A4		
		Checked	Rev. 3		