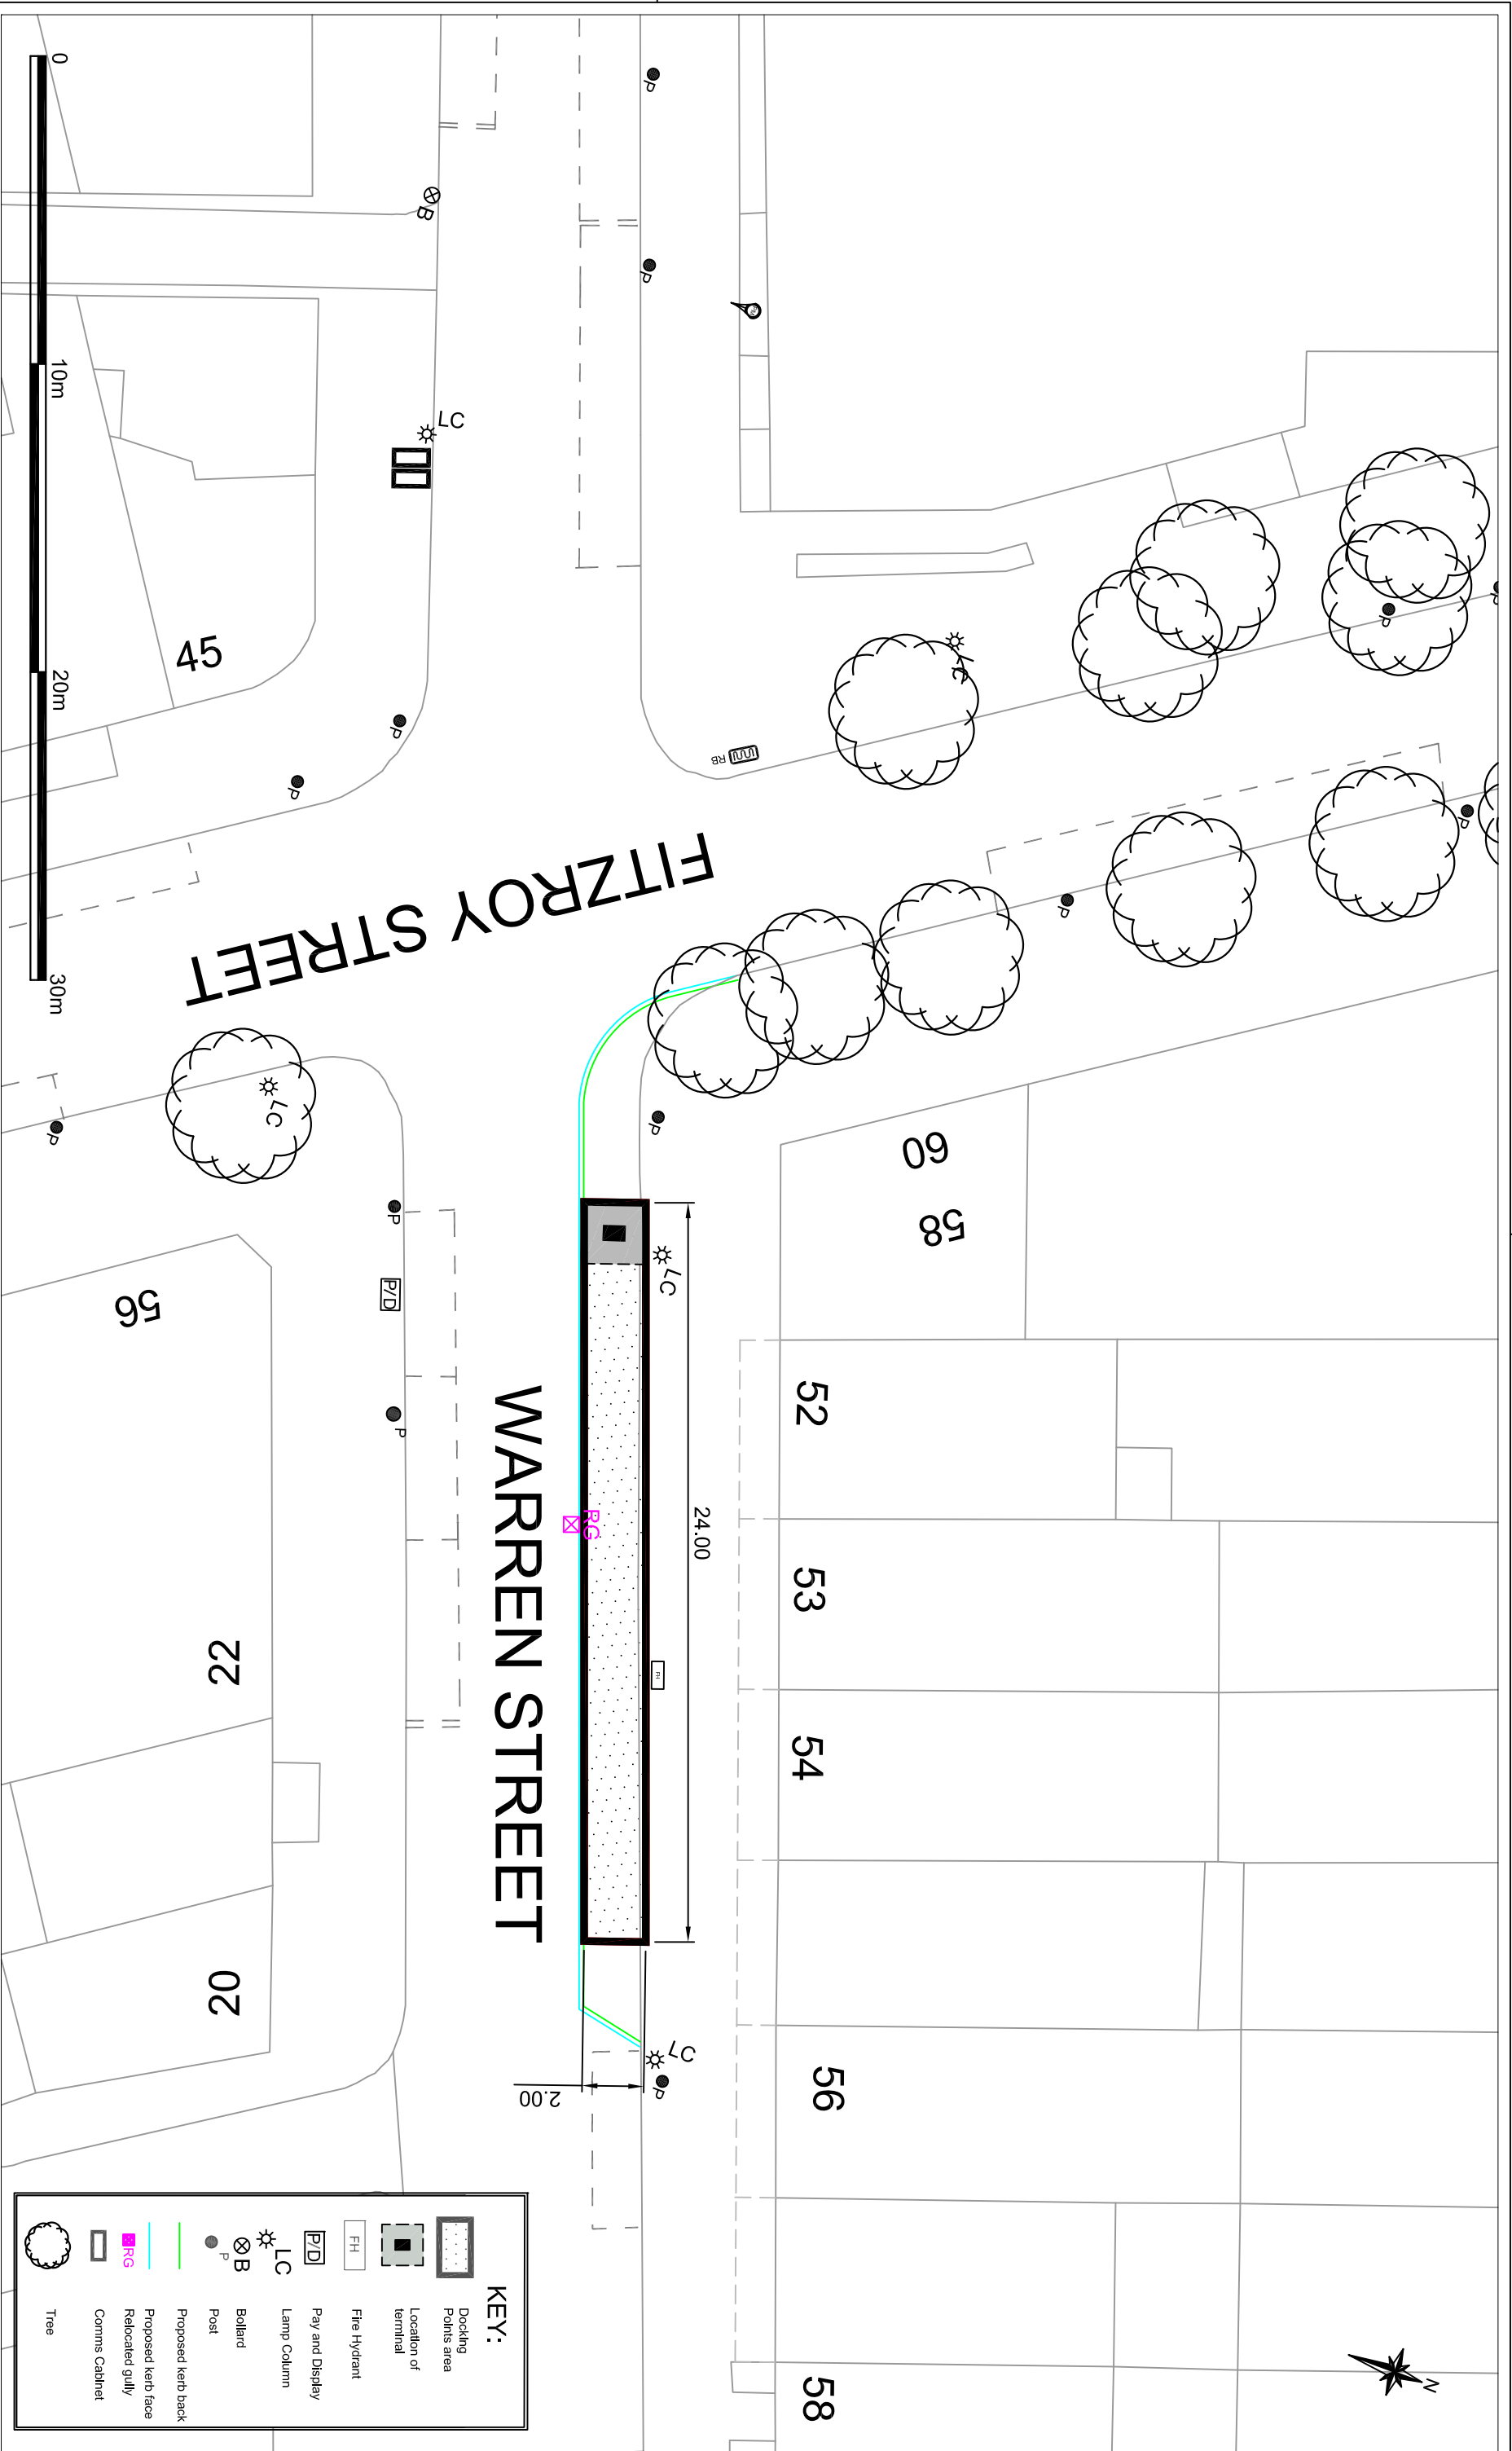


Awarded for excellence

INVESTOR IN PEOPLE

Project

GENERAL ARRANGEMENT LONDON CYCLE HIRE SCHEME

Drawing Title

Site 21
Warren Street

		Scale	1:200 @ A3	Date	Feb 09	
		Drawn By	TE596PI02-1-1	File Ref		
		K.B.		Dwg Name	TE596PI02-1.dwg	
		Checked By	J.B.			
		Drawing Location	P:\E\TE596PI02-1-1	S&T Ref	02/G10219	
B	R.P.	Mhor Amendments by TIL		Post Code	W1	Rev, B
A	K.B.	Preliminary				
Rev	By	Date	Amendments			
			TE596PI02-1-1			

KEY:	
	Docking Points area
	Location of terminal
	Fire Hydrant
	Pay and Display
	Lamp Column
	Bollard Post
	Proposed kerb back
	Proposed kerb face
	Relocated gully
	Cormis Cabinet
	Tree