




NOTES: All dimensions are in millimetres. The shape and dimensions of the docking points and foundation are indicative and the foundation will be tailored to the site. Refer to Planning Statement for further information. For further information about materials refer to Design & Access Statement. The docking point will incorporate a locking mechanism.

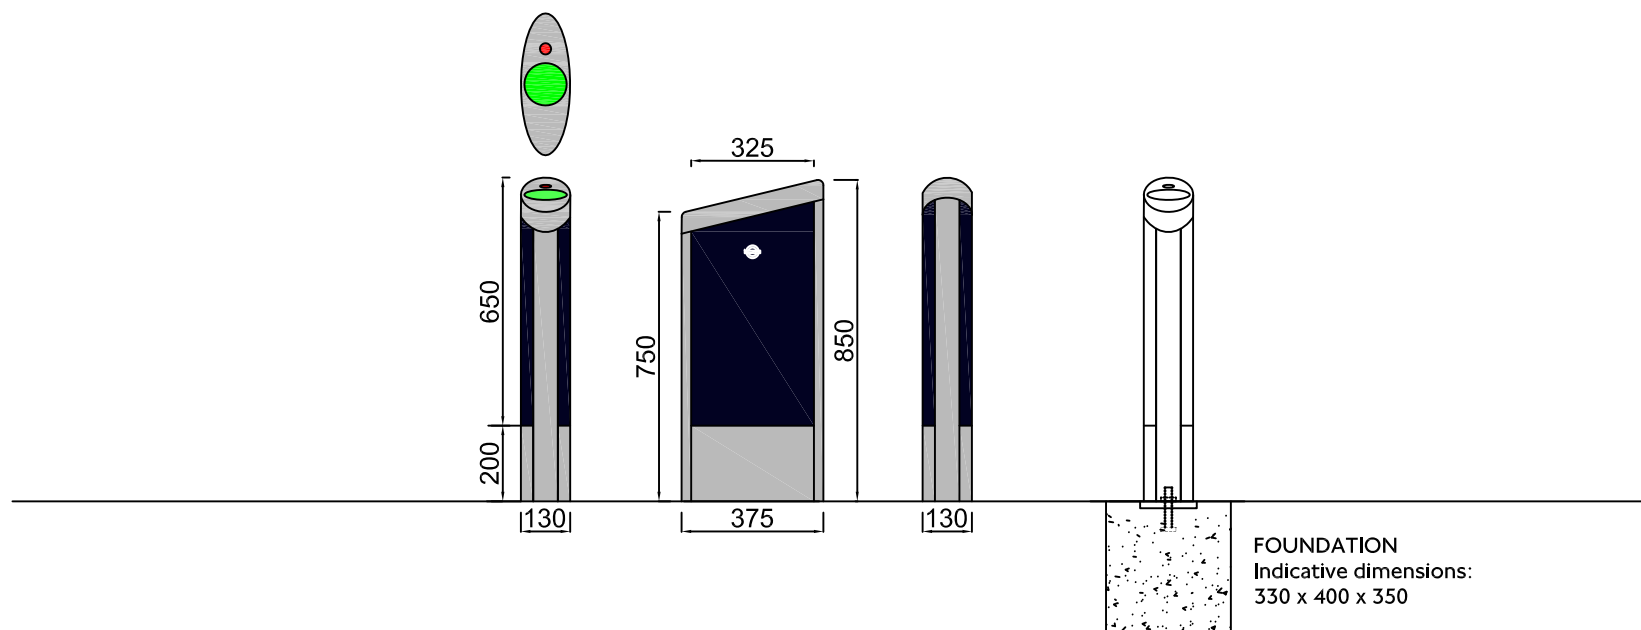

INDICATIVE DOCKING POINTS ELEVATION

LONDON CYCLE HIRE SCHEME

SITE NAME
Various

SITE NO:
n.a.

BOROUGH
n.a.

POSTCODE
n.a.

Drawn
RLM
Checked
GMG
Scale
1:20 @ A4
Date:
17/04/09

Drg. No.
CHS_2_DP
Rev.
0
File Path & Name