



DETAILS SHEET 3: Walls and fences

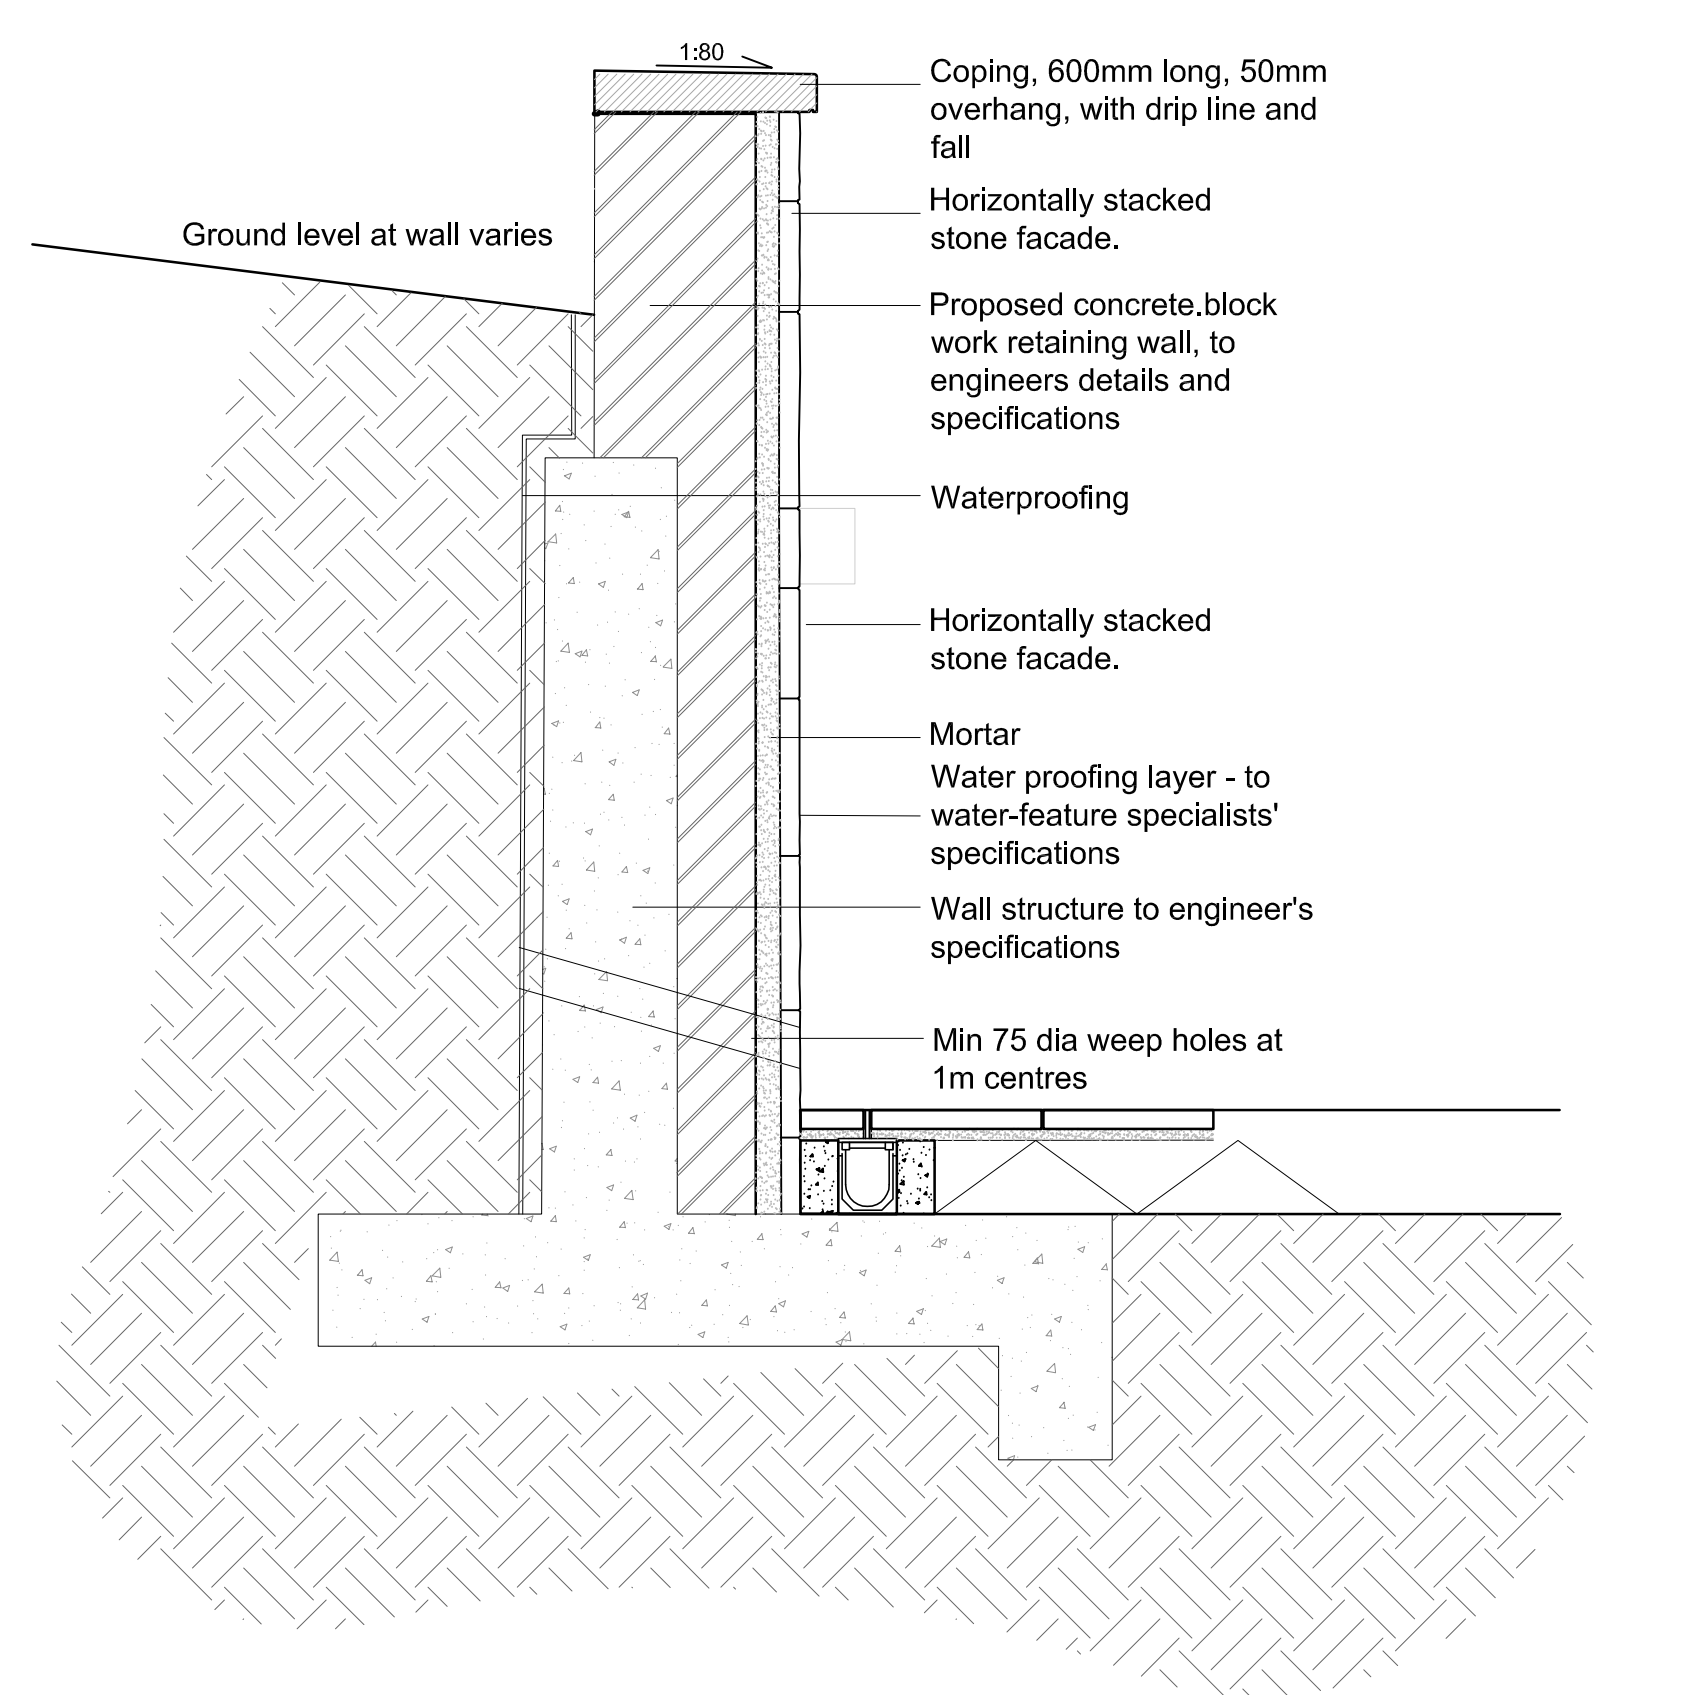

H10 Stone clad retaining walls
Scale 1:20

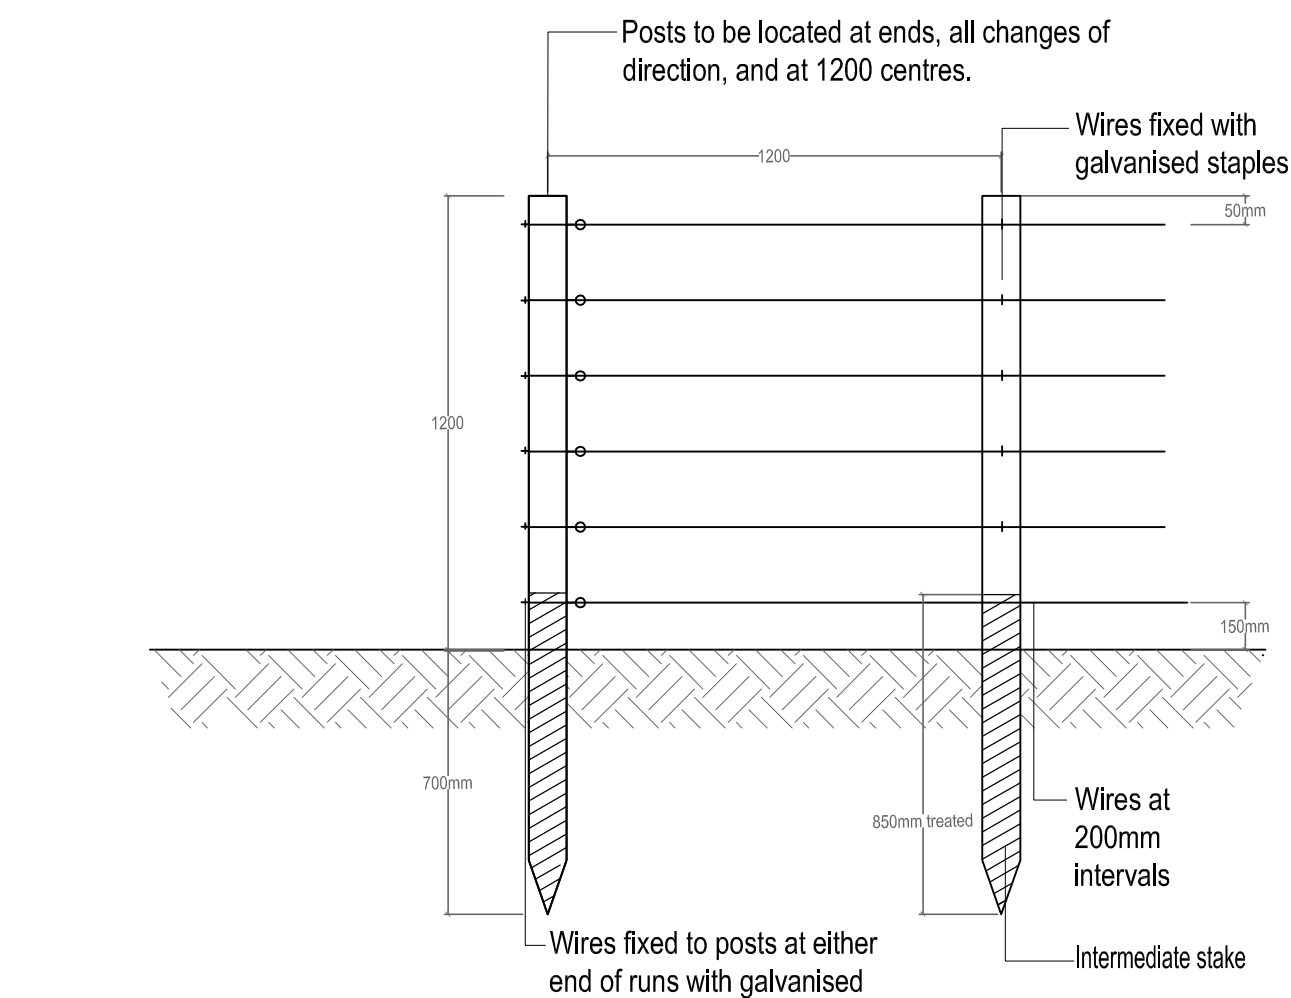


ELEVATION


H12 Wire and post fence with planting
Scale 1:20




Precedent image: Stone clad wall

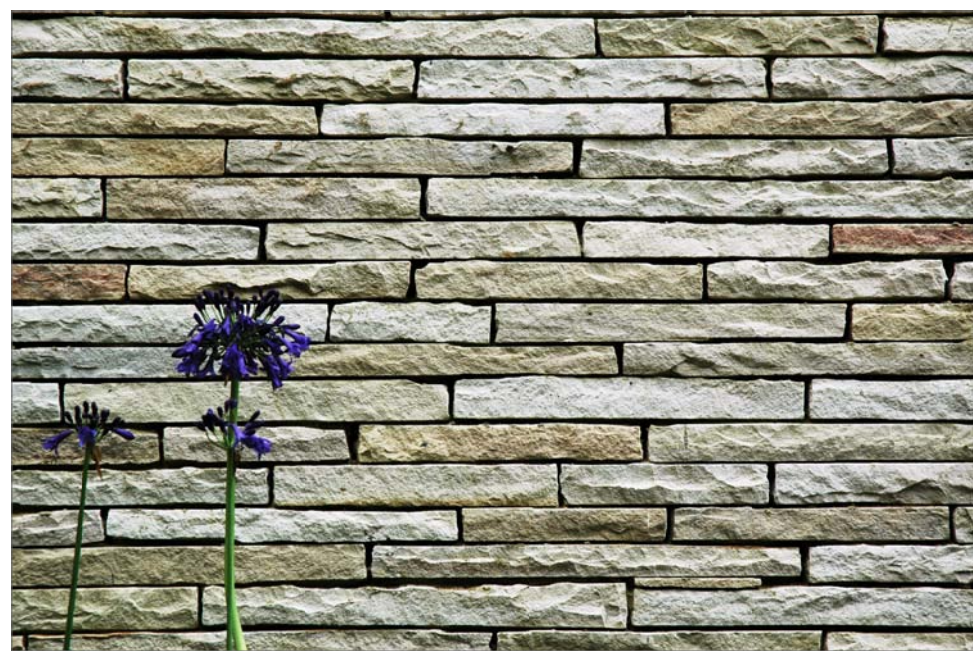


Precedent image: Stone clad wall

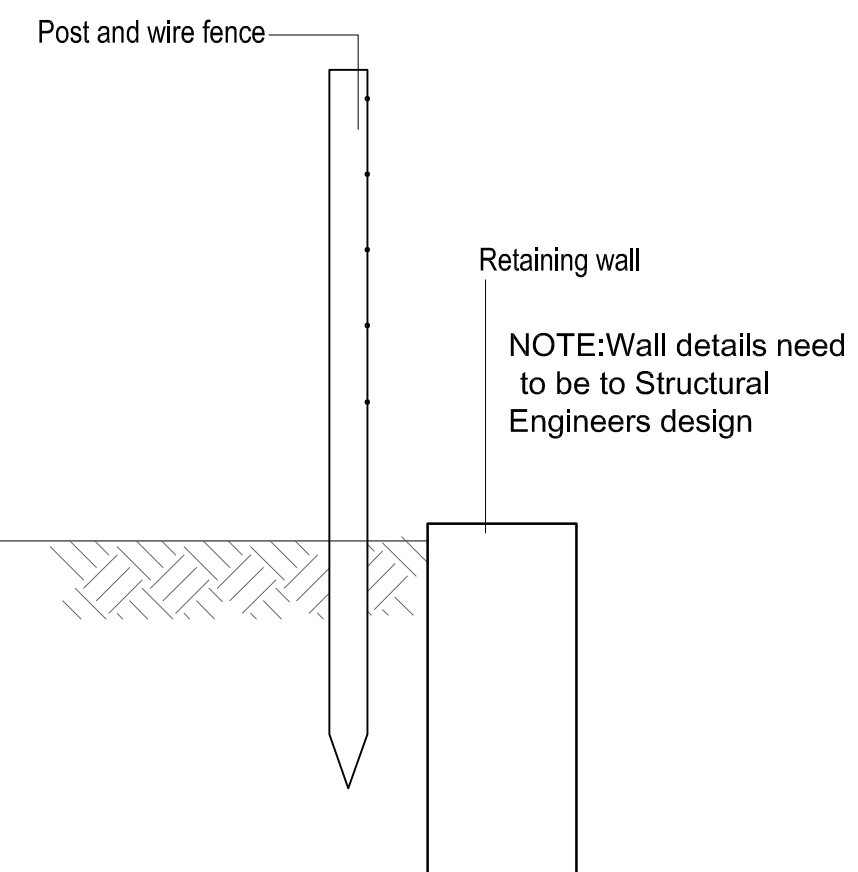

SECTION

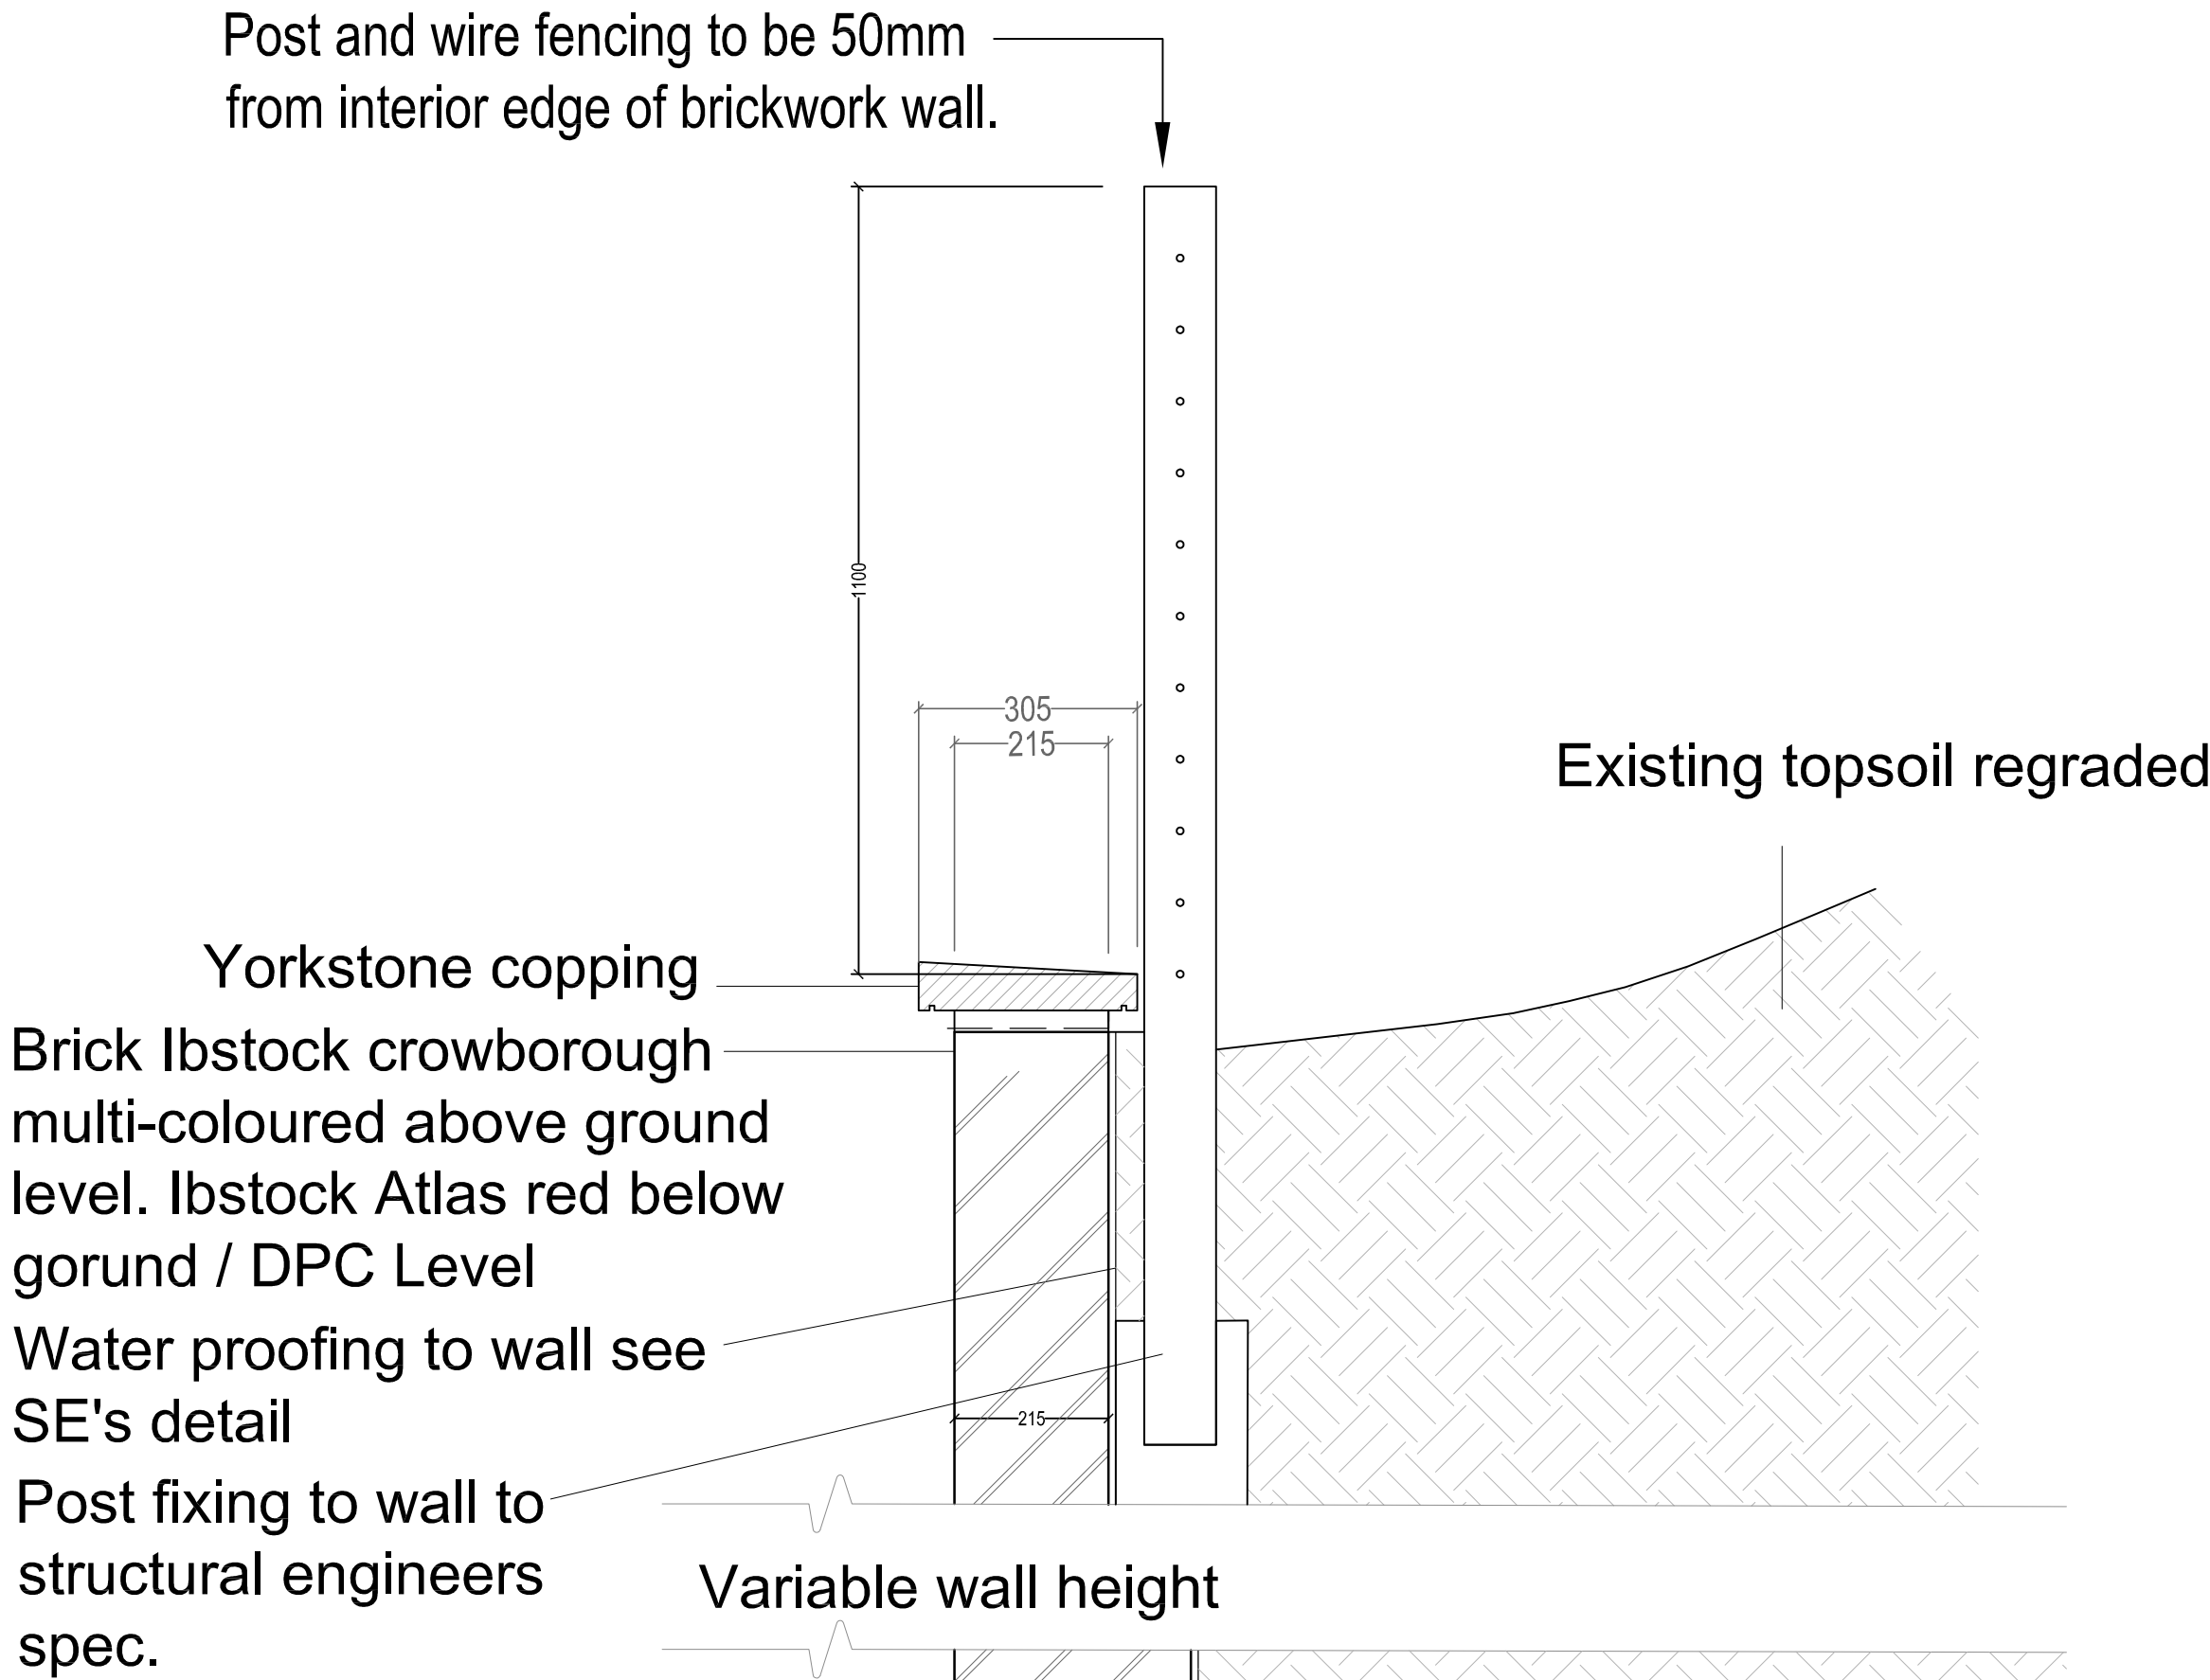

H11 Brick retaining wall
Scale 1:10

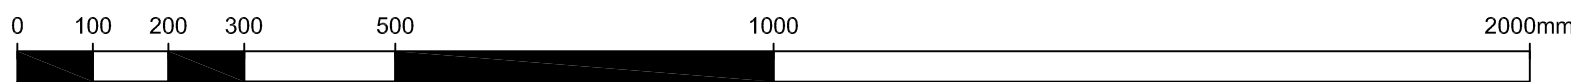

Note:
Refer to Landscape design statement for boundary treatments

Revision E	Date	16-03-09	Drawn by	AP	Authorised by	OR
Amendments to post fixing detail						
Revision D	Date	10-03-09	Drawn by	AP	Authorised by	OR
Amendments to post fixing detail						
Revision C	Date	03-02-09	Drawn by	GH	Authorised by	OR
Amendments to retaining wall detail.						
Revision B	Date	02-02-09	Drawn by	GH	Authorised by	OR
Slot darin added. Section amended.						
Revision A	Date	19.09.08	Drawn by	CP	Authorised by	TT
Revision to notes						
Randle Siddeley associates landscape architecture environment urban design 3 Palmerston Court, Palmerston Way, London SW9 4AL, Tel: 020 7627 7272 Fax: 020 7627 7273 Web: www.randlesiddeley.co.uk Email: office@randlesiddeley.co.uk						
Client						
Project						
Telegraph Hill						
Drawing						
Details Sheet 3						
Walls and fences						
Scale	Var @ A1		Job No.	883		
Date	08-08-27		Drawn	CP		
Checked	TT		Authorised	TT		
Purpose of Issue:						
Planning						
Do not scale from drawing. Contractors must verify all dimensions on site before commencing any work, or shop drawings. Figure dimensions are to be used in preference to scaled dimensions. If this drawing exceeds the quantities taken in any way the architects are to be informed before work is initiated. © Randle Siddeley Associates						
Drawing No.	883-030-003		Revision No.	E		