



Tree pit section: Natural
Scale 1:20

0 100 200 300 500 1000 2000mm

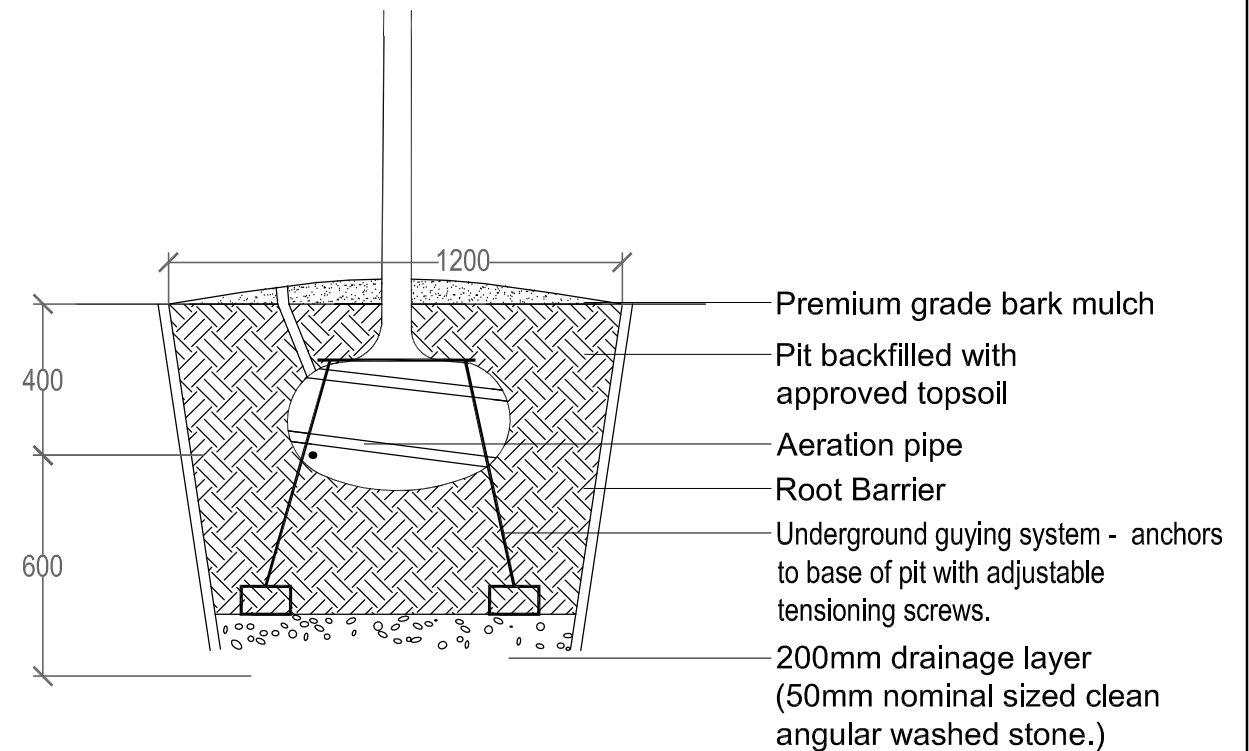

Tree pit section
Scale 1:20

0 100 200 300 500 1000 2000mm

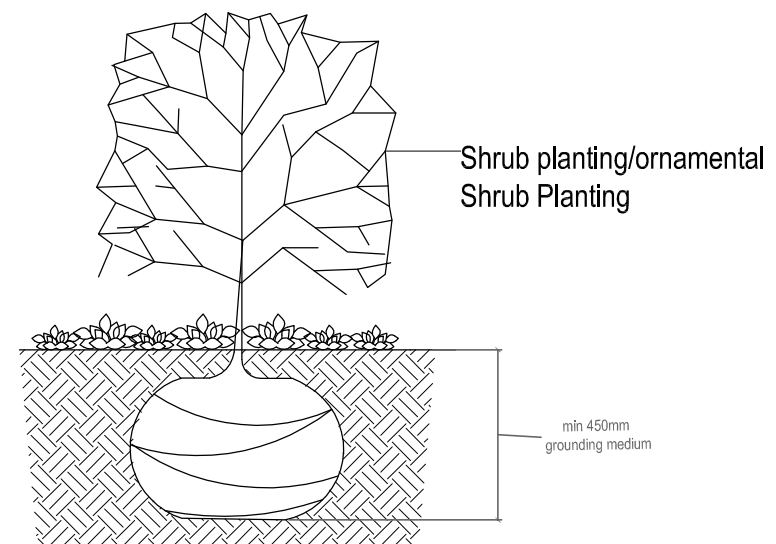

Shrub planting SECTION
Scale 1:20

0 100 200 300 500 1000 2000mm

Revision B	Date 17-03-09	Drawn by TB	Authorised by OR
Added Tree Additional Tree Pit			
Revision A	Date 02-02-09	Drawn by TB	Authorised by OR
Amendment to scale.			
Randle Siddeley associates landscape architecture environment urban design 3 Palmerston Court, Palmerston Way, London SW8 4AJ, Tel: 020 7627 7272 Fax: 020 7627 7273 Web: www.randlesiddeley.co.uk, Email: office@randlesiddeley.co.uk			
Client			
Project Telegraph Hill			
Drawing Typical Details Tree and Shrub planting			
Scale	Var @ A3	Job No.	883
Date	08-09-23	Drawn	GH
Checked	TT	Authorised	TT
Purpose of Issue: Planning			
Do not scale from drawing. Contractors must verify all dimensions on site before commencing any work or shop drawings. Figured dimensions are to be used in preference to scaled dimensions. If this drawing exceeds the quantities taken in any way the architects are to be informed before work is initiated. © Randle Siddeley Associates			
Drawing No. 883-030-004		Revision No. B	