
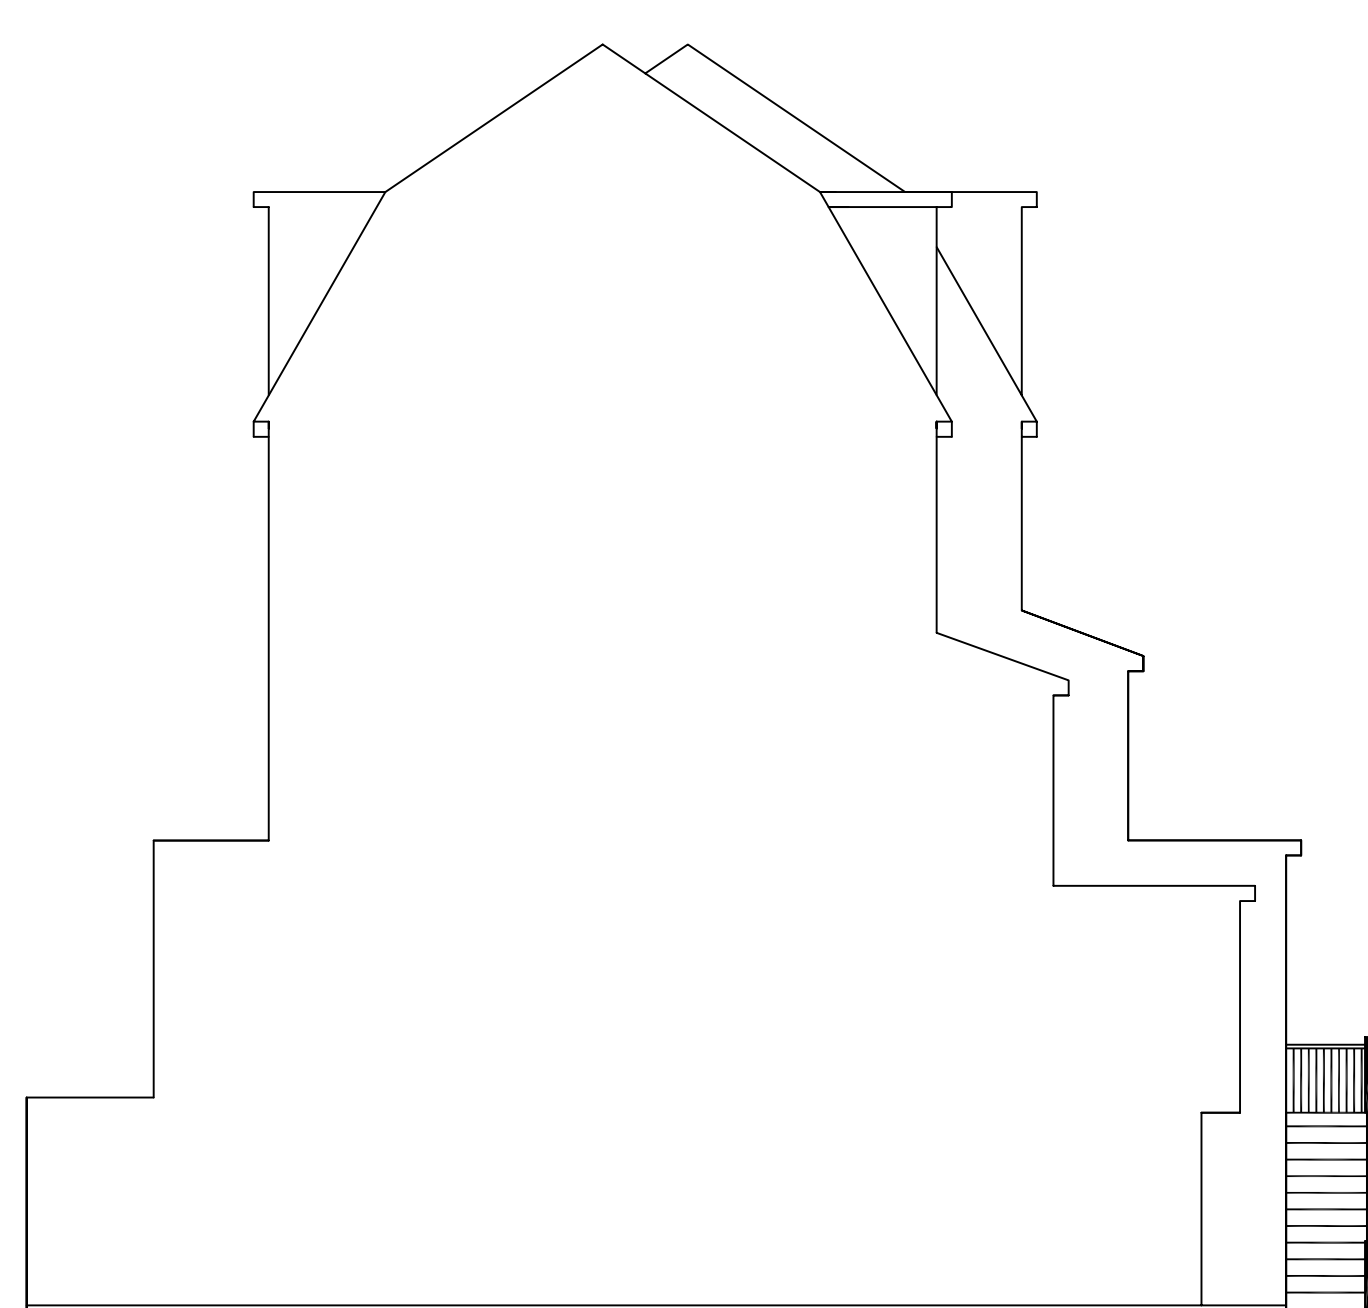
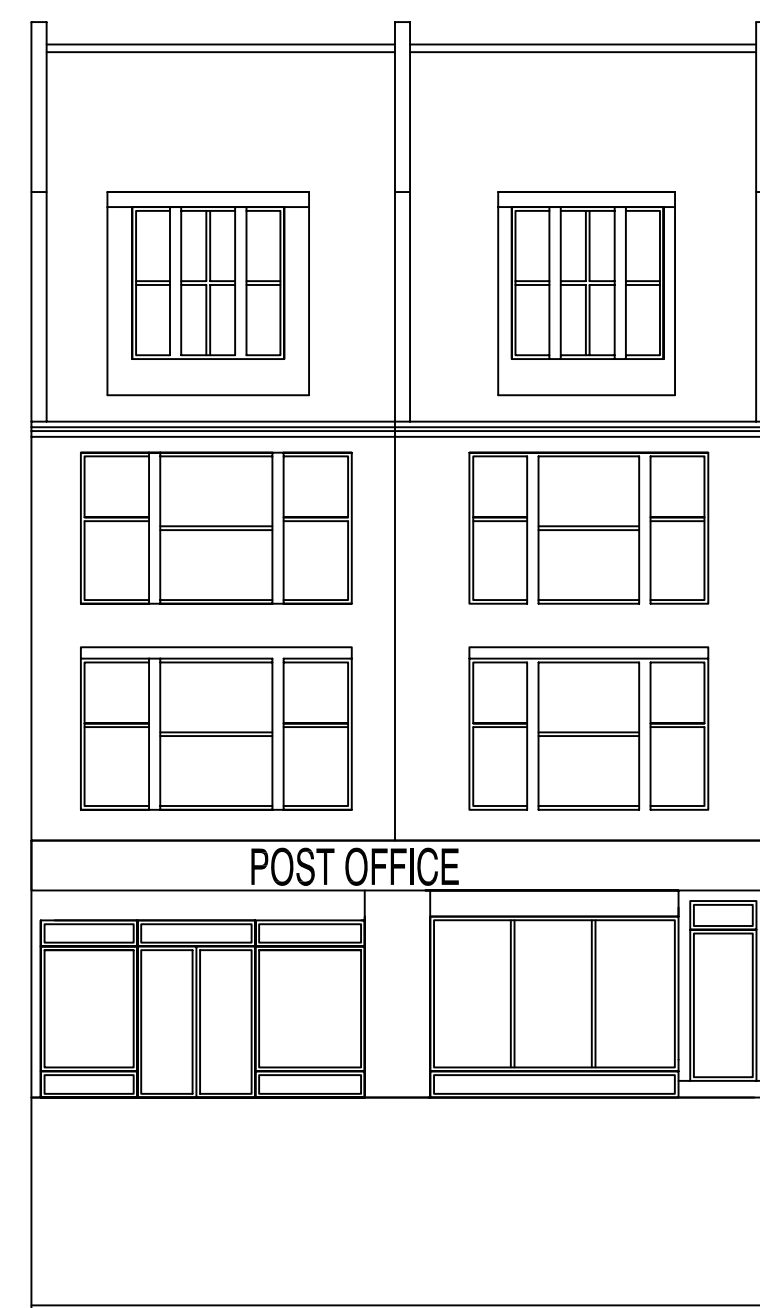
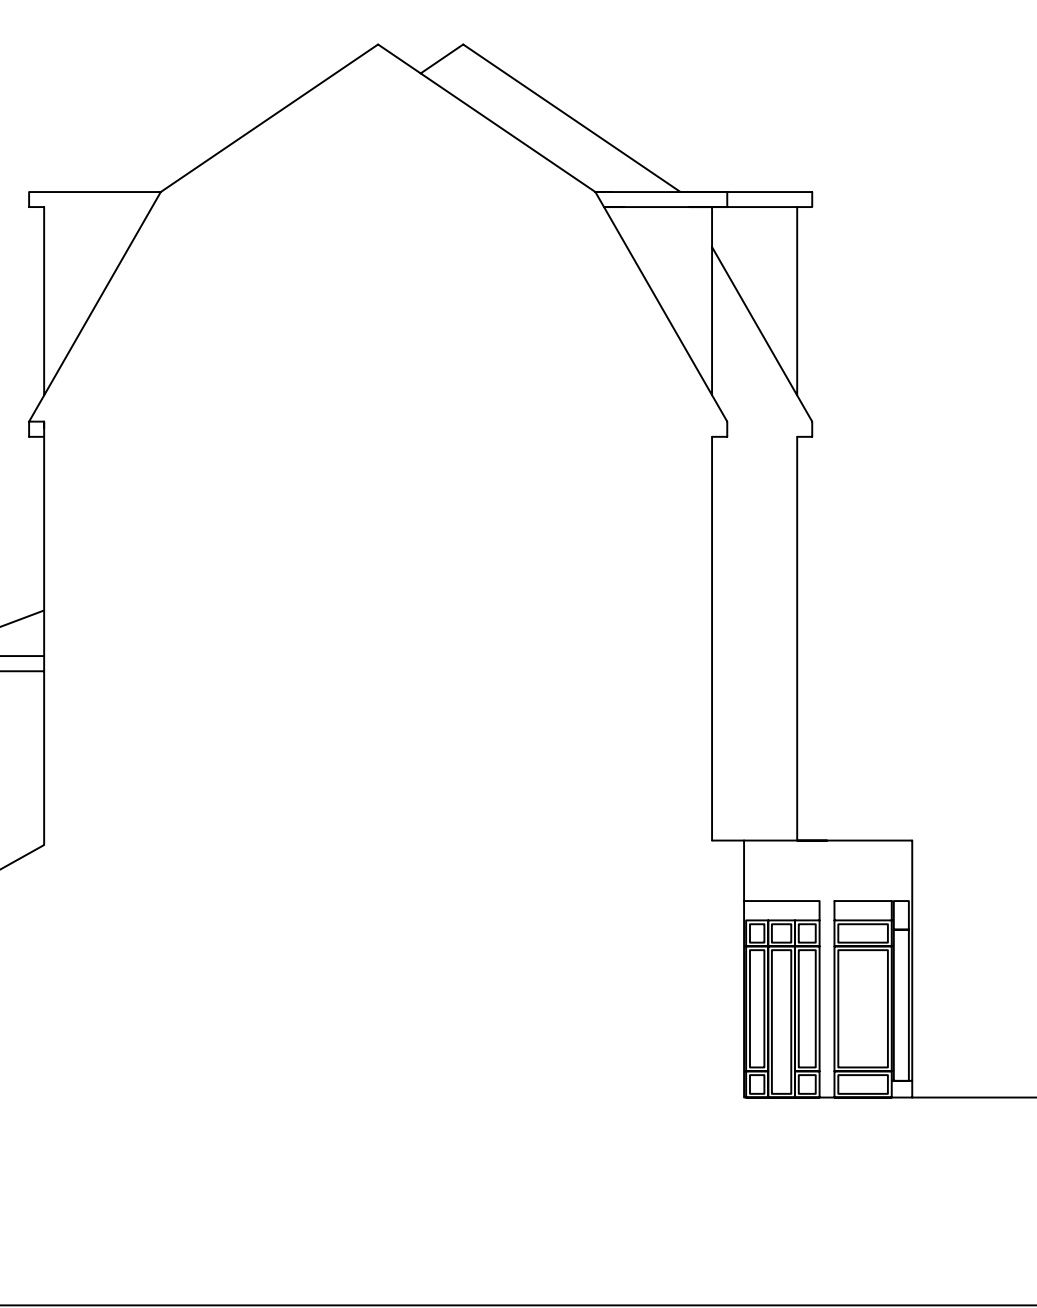
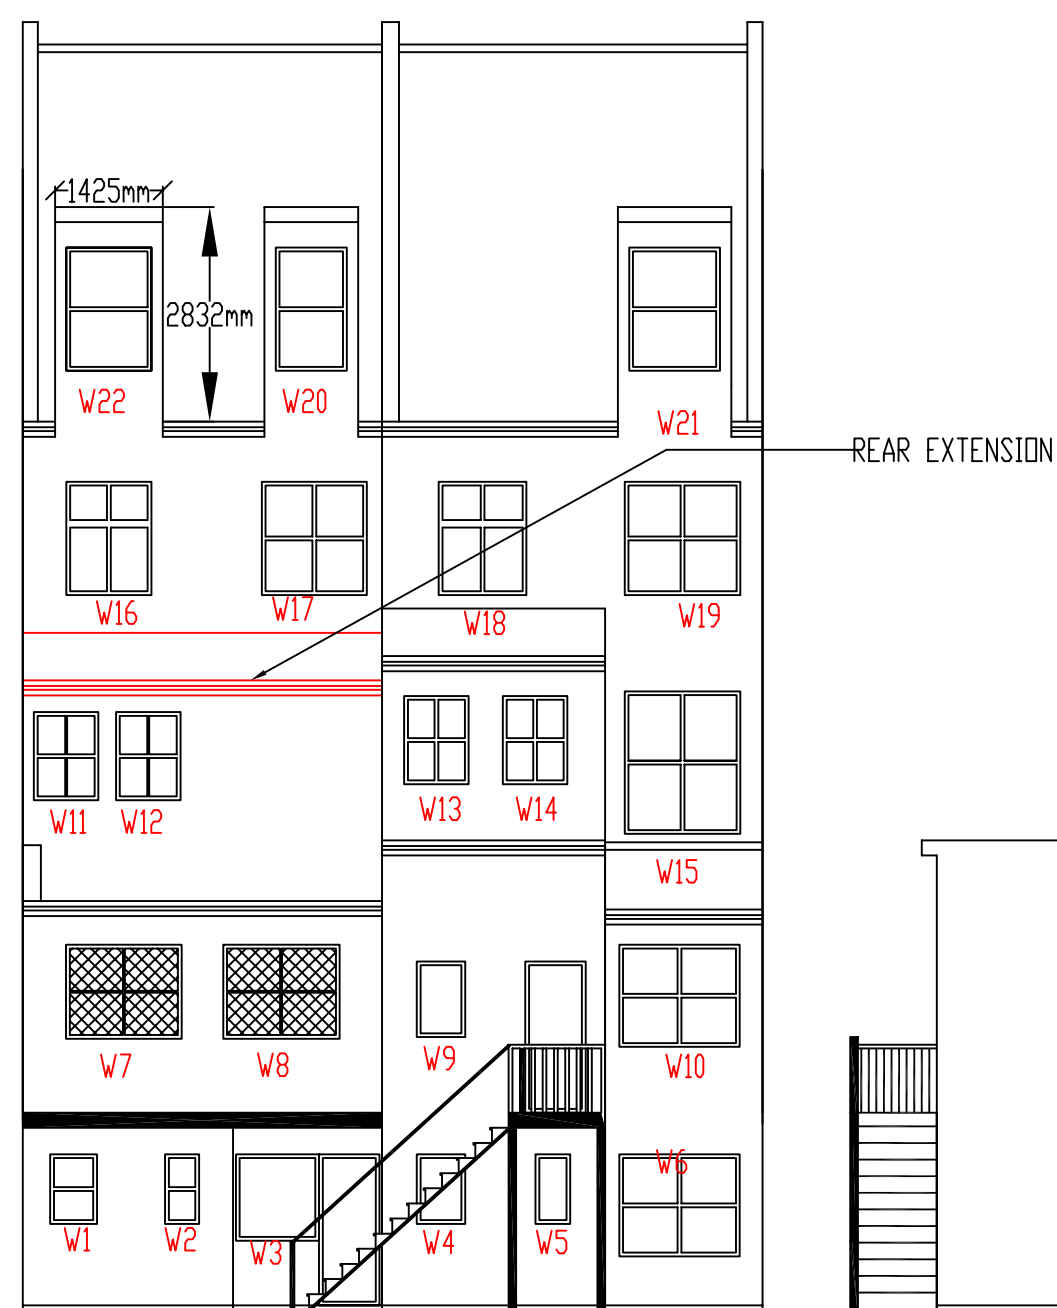
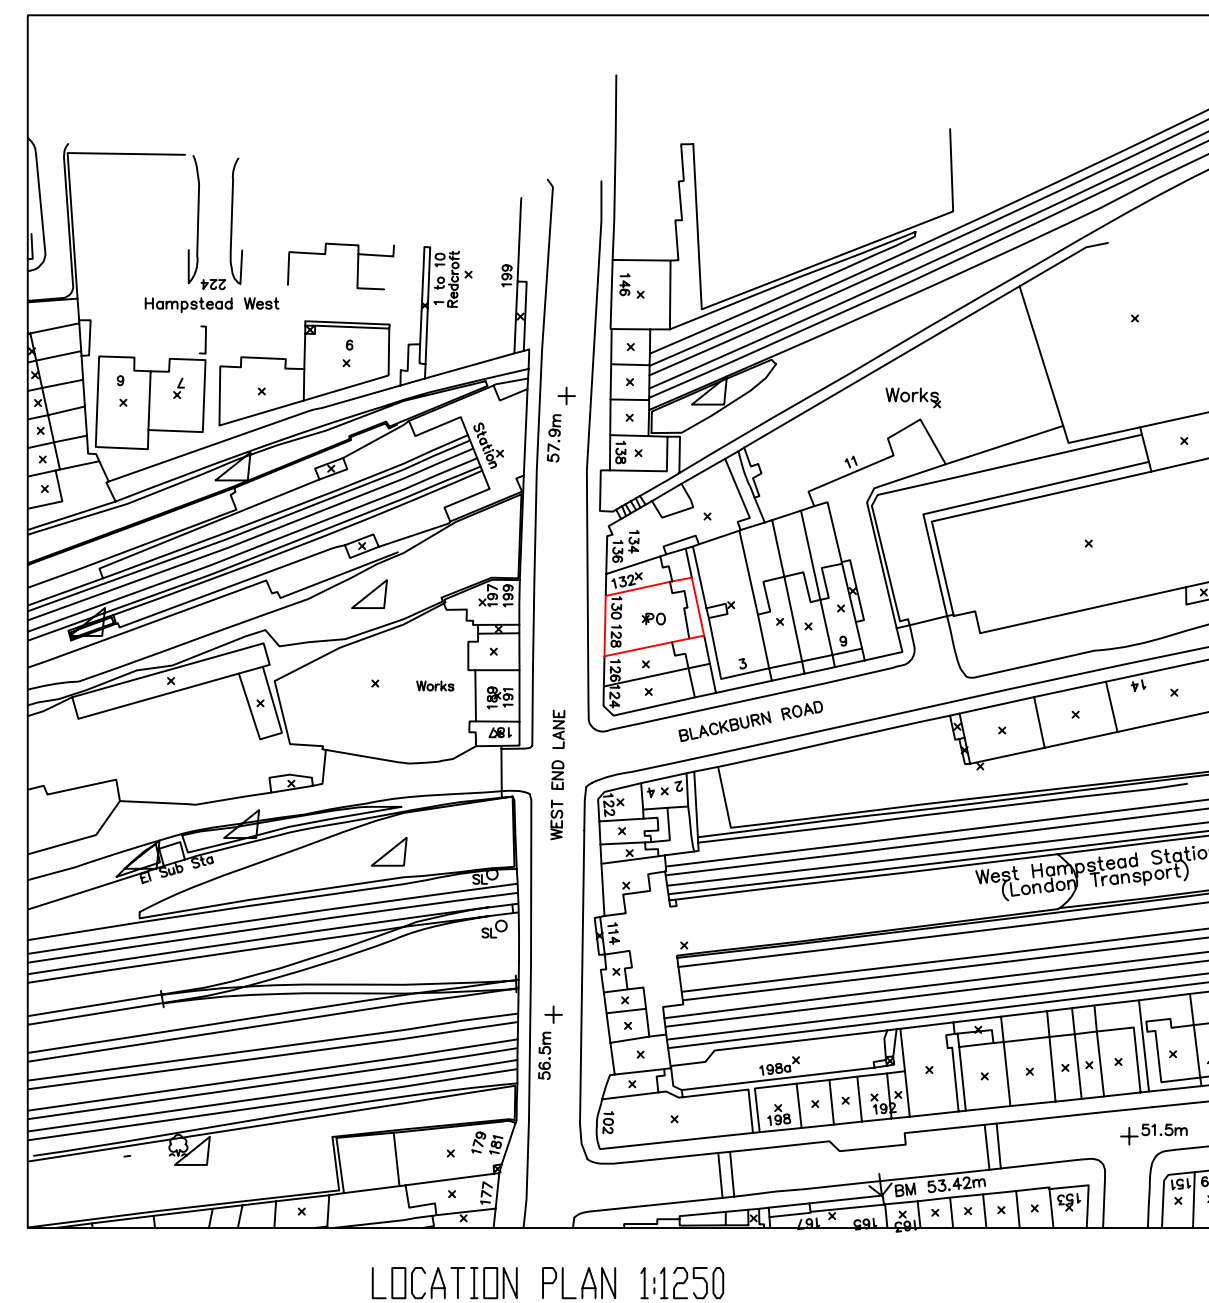
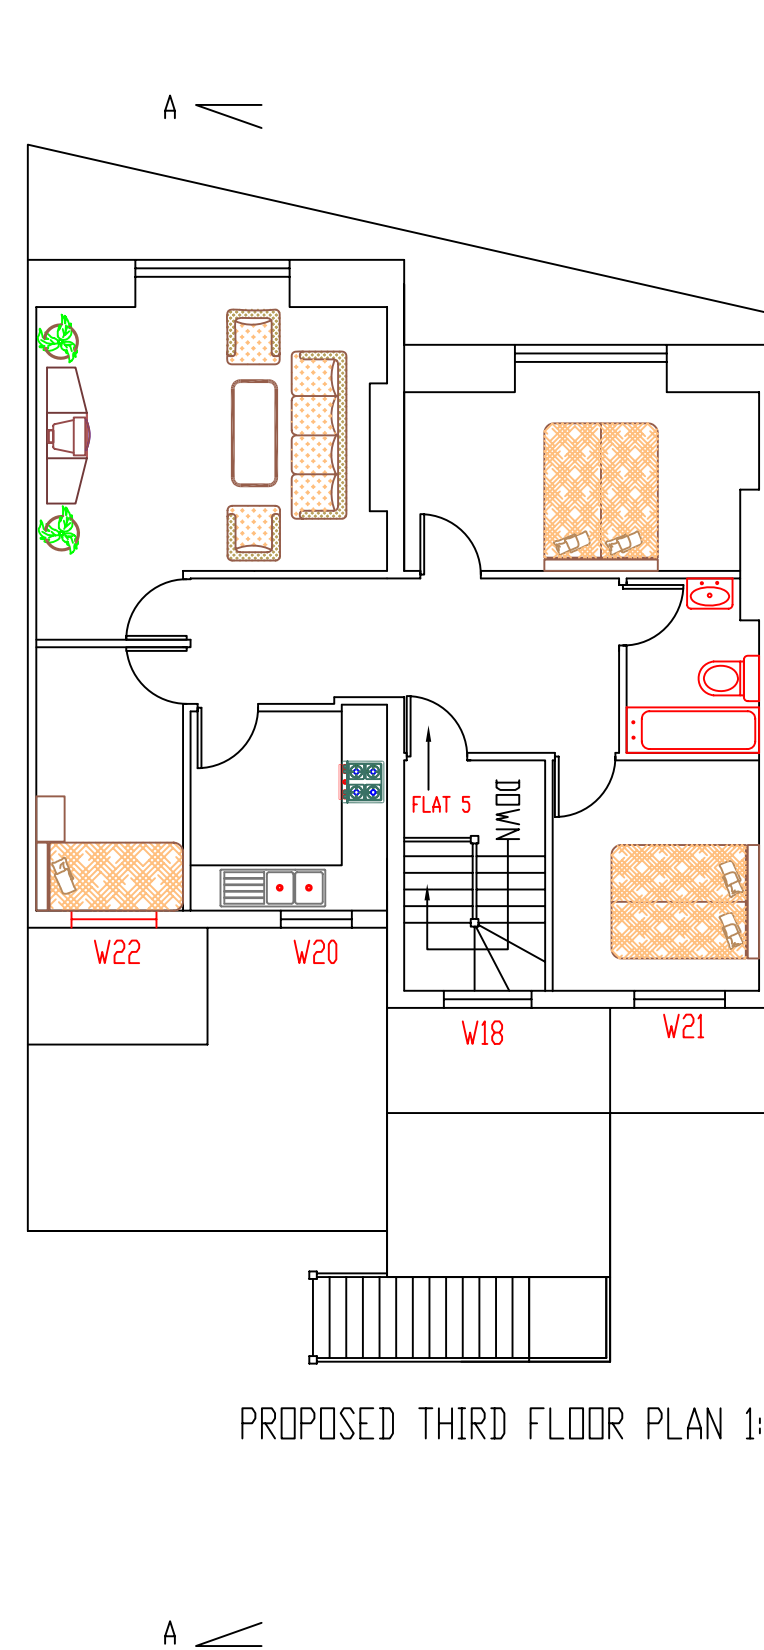
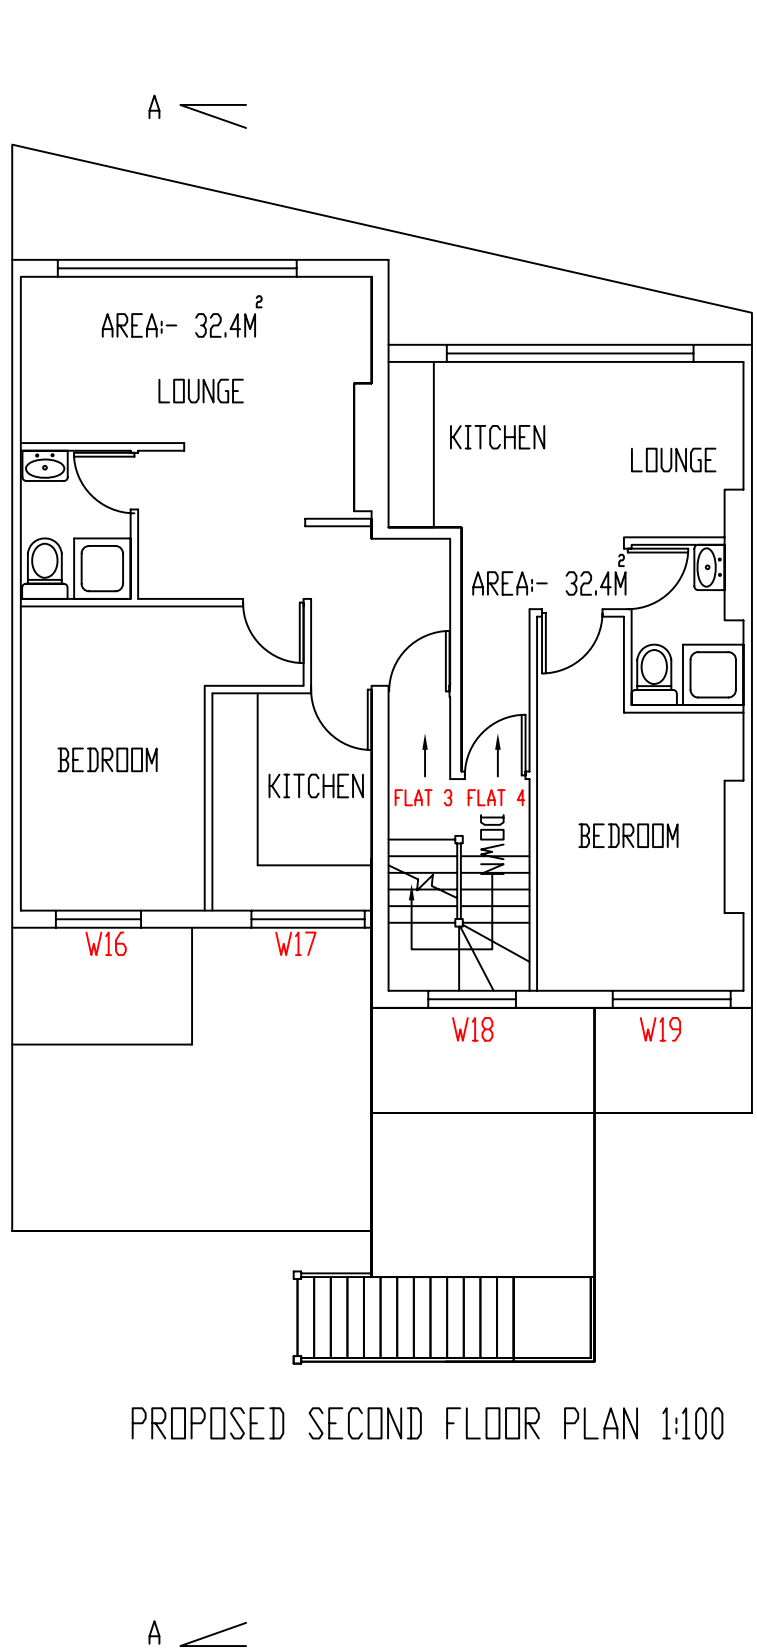
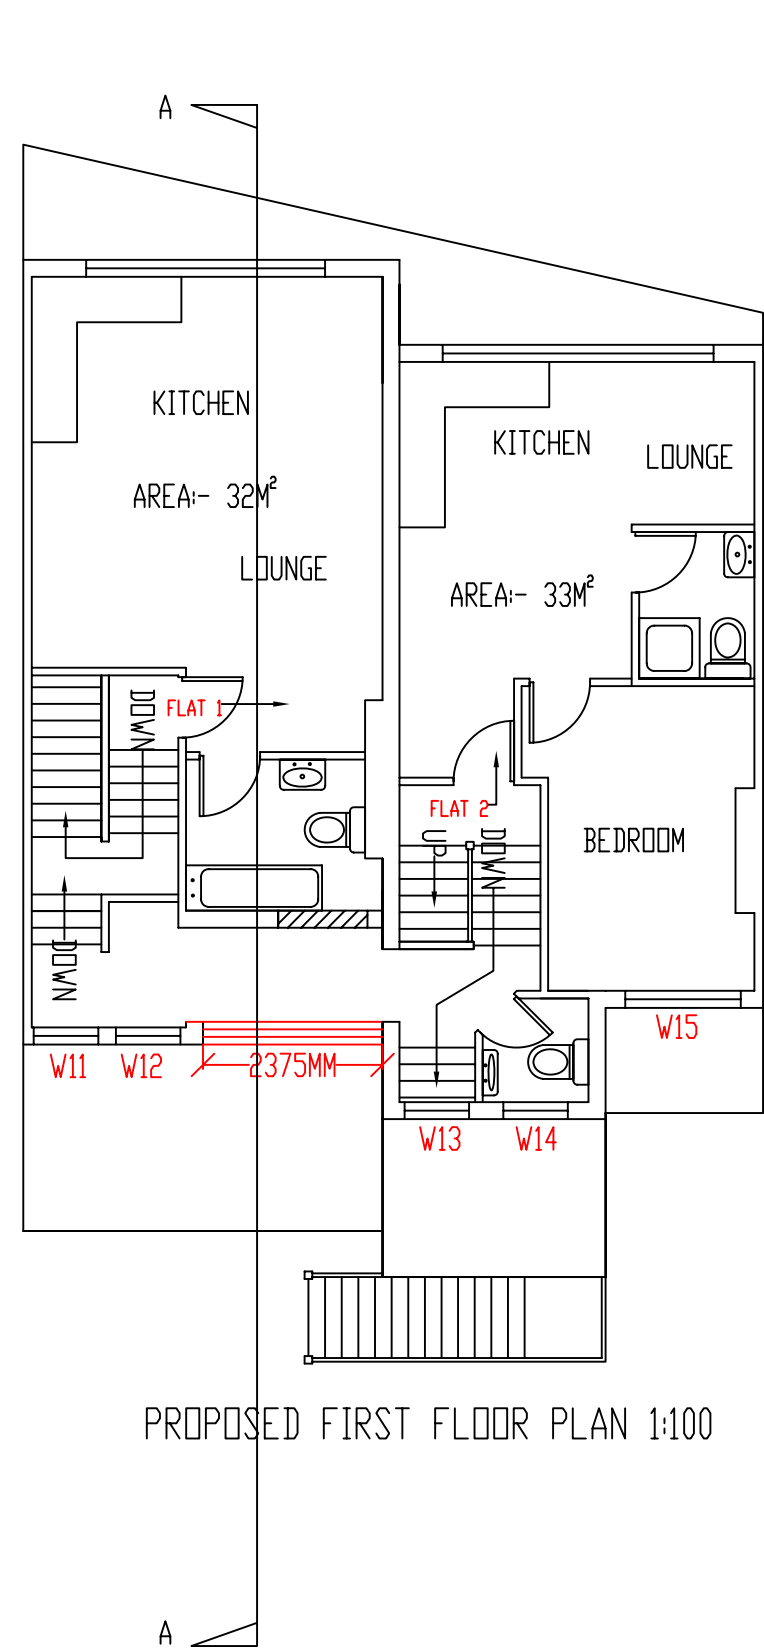
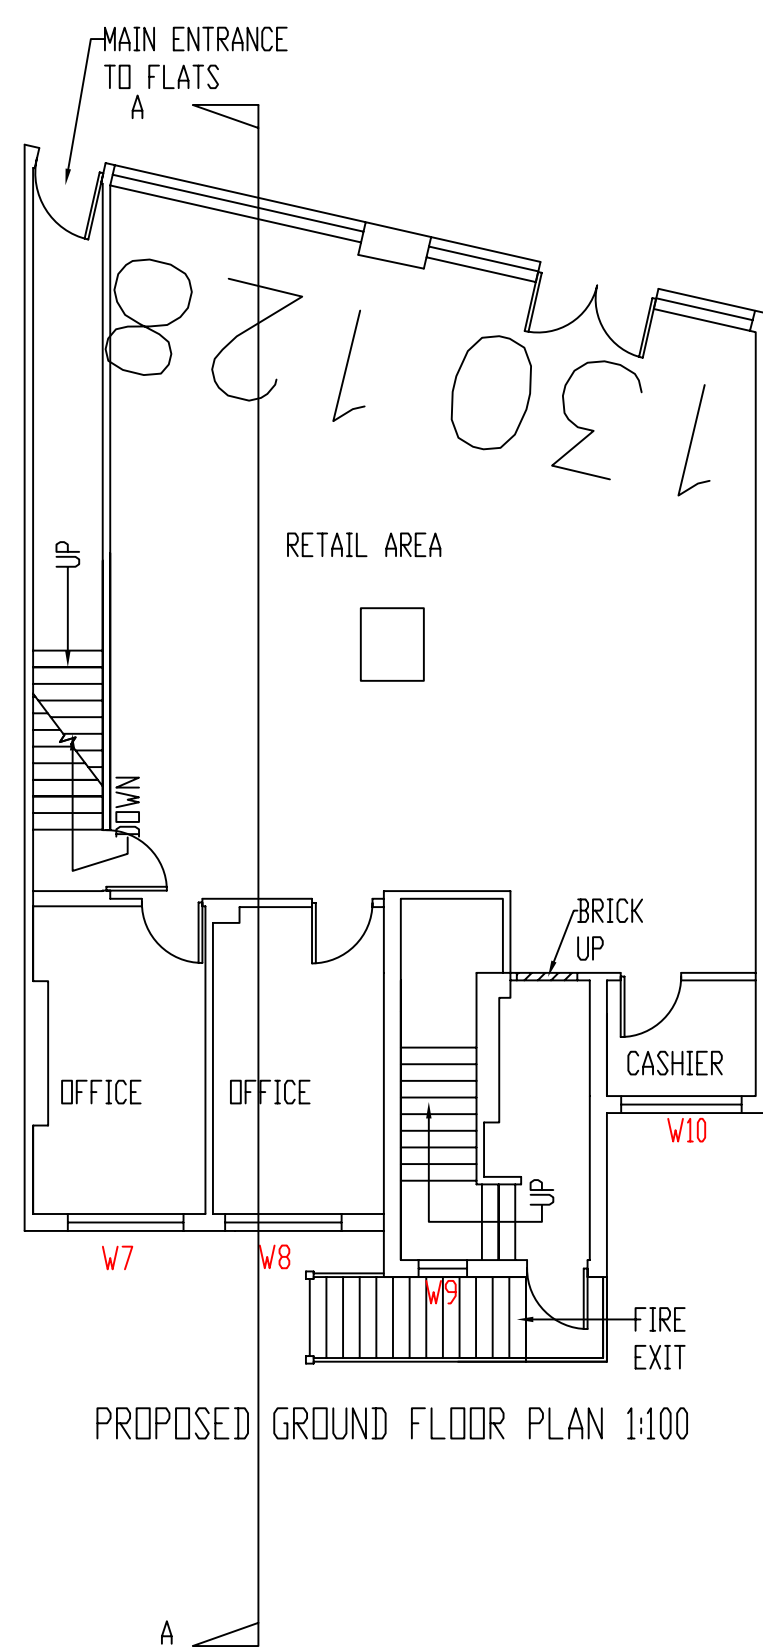


FLAT	BEDROOM 1	BEDROOM 2	BEDROOM 3	KITCHEN	BATHROOM	TOTAL AREA m
1	Studio	N/A	N/A	N/A	4.89	32
2	11m ²	-	-	6.05	3.06	32.4
3	11.1m ²	-	-	21.3	2.89	33.51
4	11m ²	-	-	17.87 inc lounge	3.39	32.4
5	11.7m ²	6.7m ²	8.34m ²	7.08 Lounge 16.61	3.9	71.43

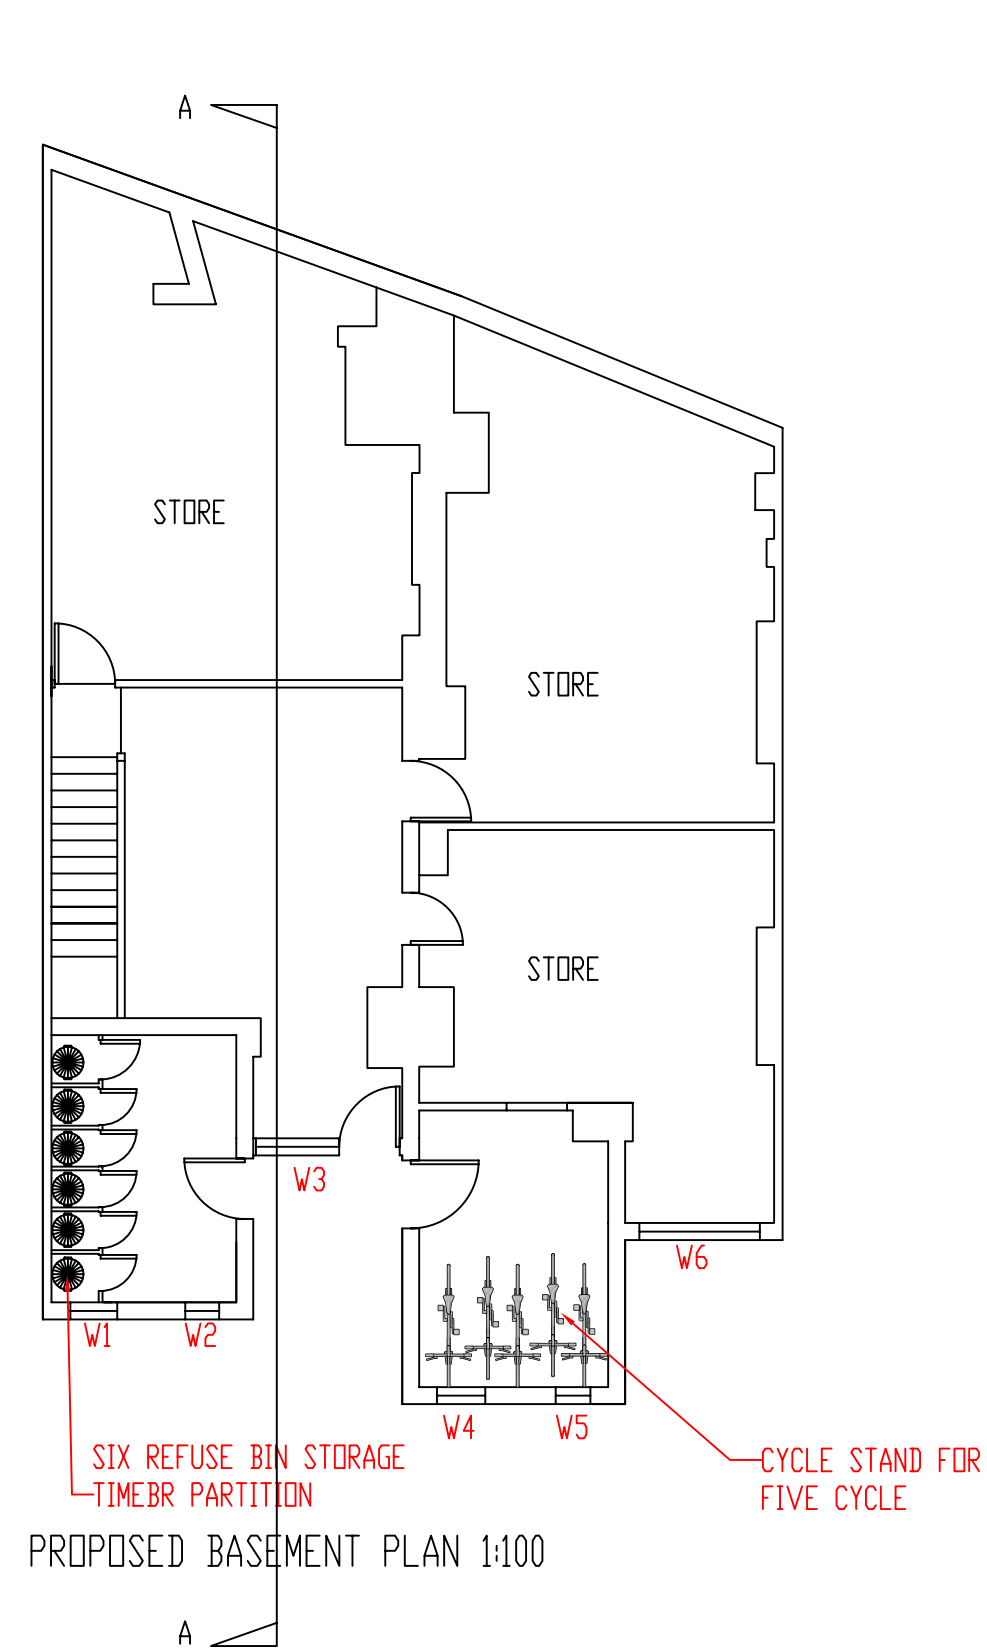

NOTE: All measurements to be checked on site and not scaled from this drawing. Any discrepancies to be reported to The White House Design Ltd. Party wall (etc) act 1997 to be agreed with adjoining neighbours prior to commencing.
All works to the satisfaction of local authority inspector.
No deviation from these drawing what so ever
unless agreed in writing with The White House Design Ltd.

DESCRIPTION
FIRST FLOOR REAR EXTENSION
CONVERSION OF EXISTING FIRST,
SECOND AND THIRD FLOOR INTO
SELF CONTAINED FLATS AND
INTERNAL ALTERATIONS

THE WHITE HOUSE DESIGN LTD
STRUCTURAL ENGINEERS & PLANNING
CONSULTANTS
4 DENZILDE AVENUE
HILLINGDON MIDDLESEX UB10 0ED
TEL: 01895 272155
FAX: 01895 232621

SITE ADDRESS
128-130 WEST END LANE
WEST HAMPSTEAD

REVISIONS	09/09/2008
	06/11/2008
	10/11/2008
	05/12/2008
DATE: MAY 2008	
SCALE 1:100;1:200;1:1250	
DRAWING NUMBER: RP/128-130/08B	