


2007/14971

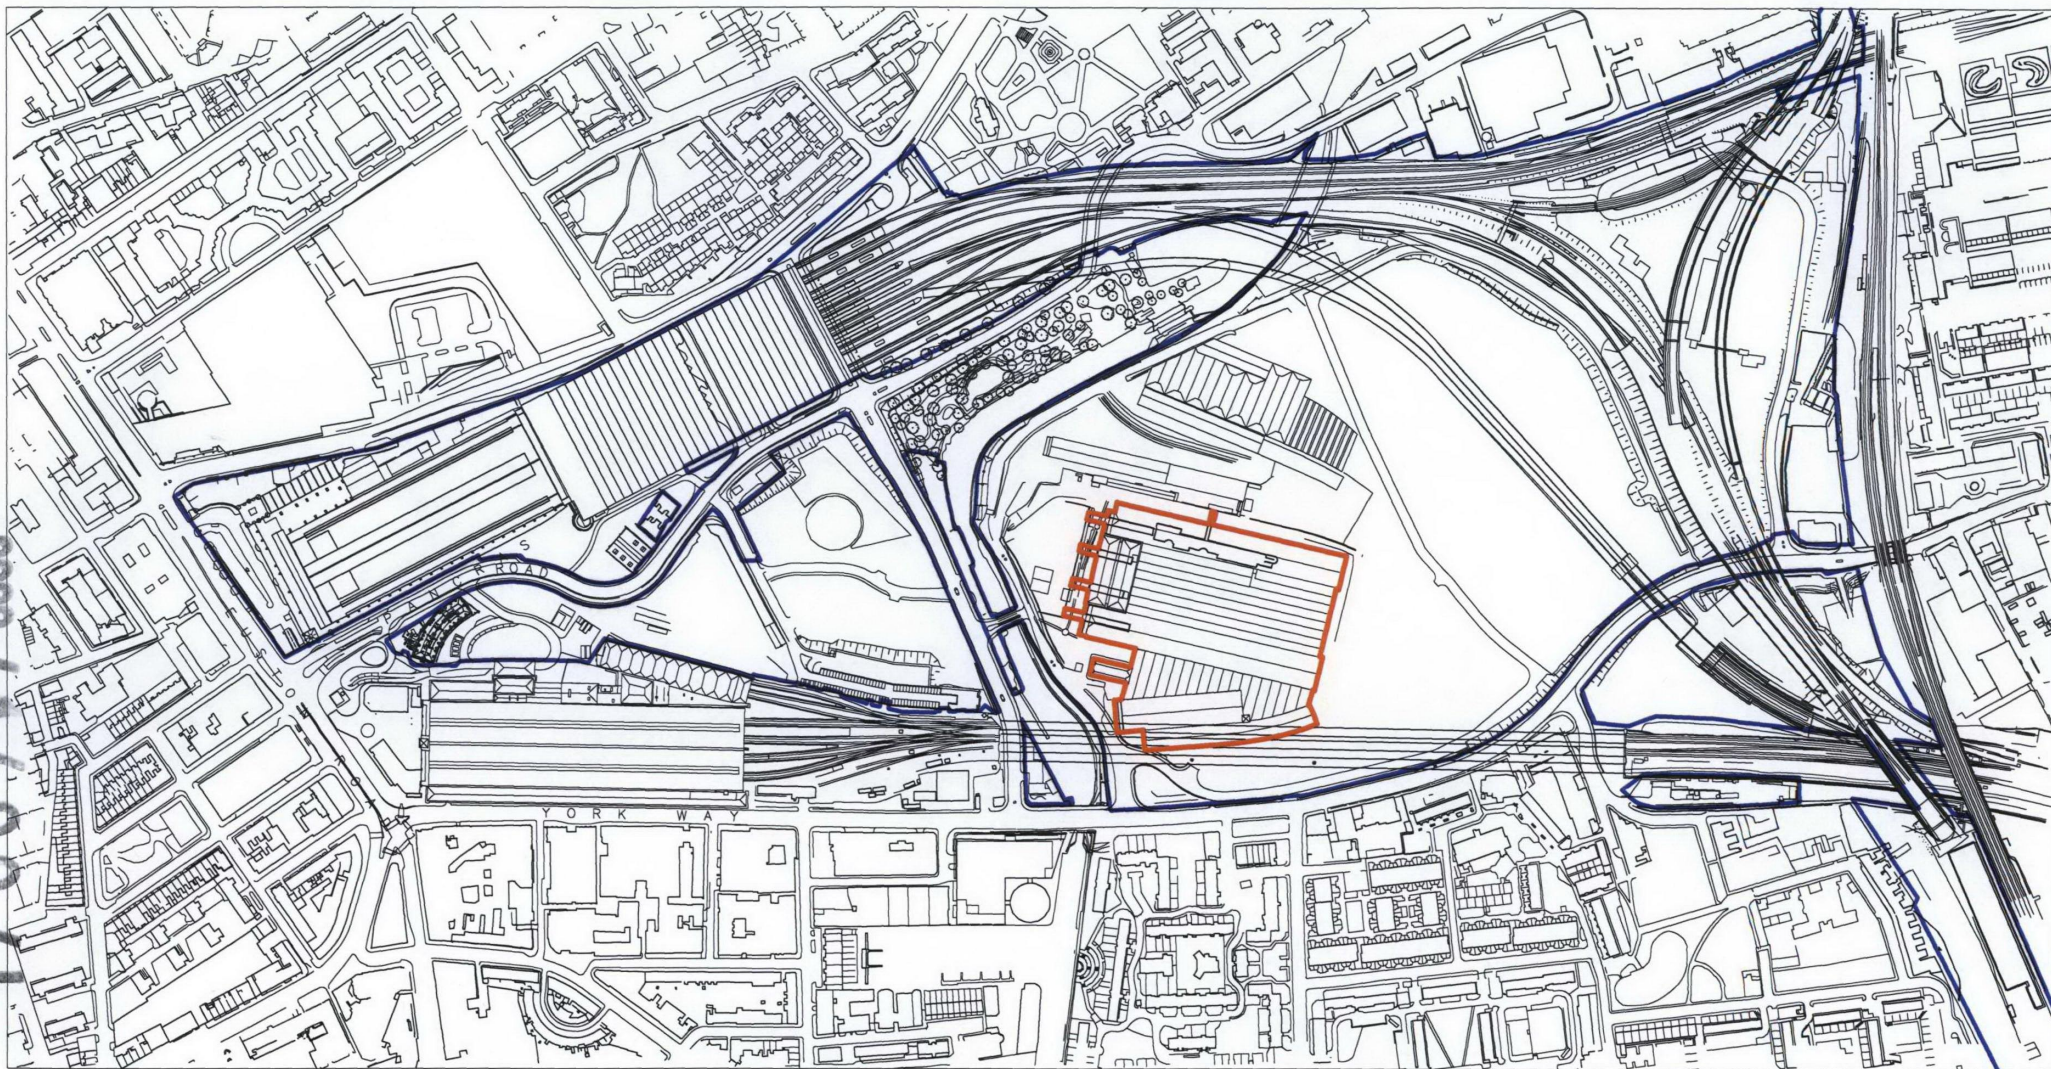

KEY

- GRANARY COMPLEX
- ADJOINING LAND OWNED OR UNDER THE CONTROL OF THE APPLICANTS

NOTE: THE BASE PLAN DATA IS A COMBINATION OF ORDINANCE SURVEY MAPPING, TOPOGRAPHICAL SURVEY, CTRL AND LUL 2007 PROPOSALS

Project	Drawing Title	Revision	Date			Client	Consultant	Project No.	Scale	Approved By	Drawing No.	Revision
KING'S CROSS CENTRAL EASTERN GOODS YARD	LOCATION PLAN GRANARY COMPLEX	R01 - Layout amended	04.09.07			ARGENT (KING'S CROSS) Address: 5 ALBANY COURTYARD LONDON Telephone: 020 7734 3721	TOWNSHEND Landscape Architects 28 Bellard House, Scriven Street London EC2A 4NU Telephone: 020 7729 8333 Fax: 020 7729 3300 E-Mail: info@townshenda.com	279.2	1:4000	JS	TOWN279.2(08)527	R01
								Date	Drawing Size	Drawn By		
								AUG 07	A3	DC		