


2007/1474/1

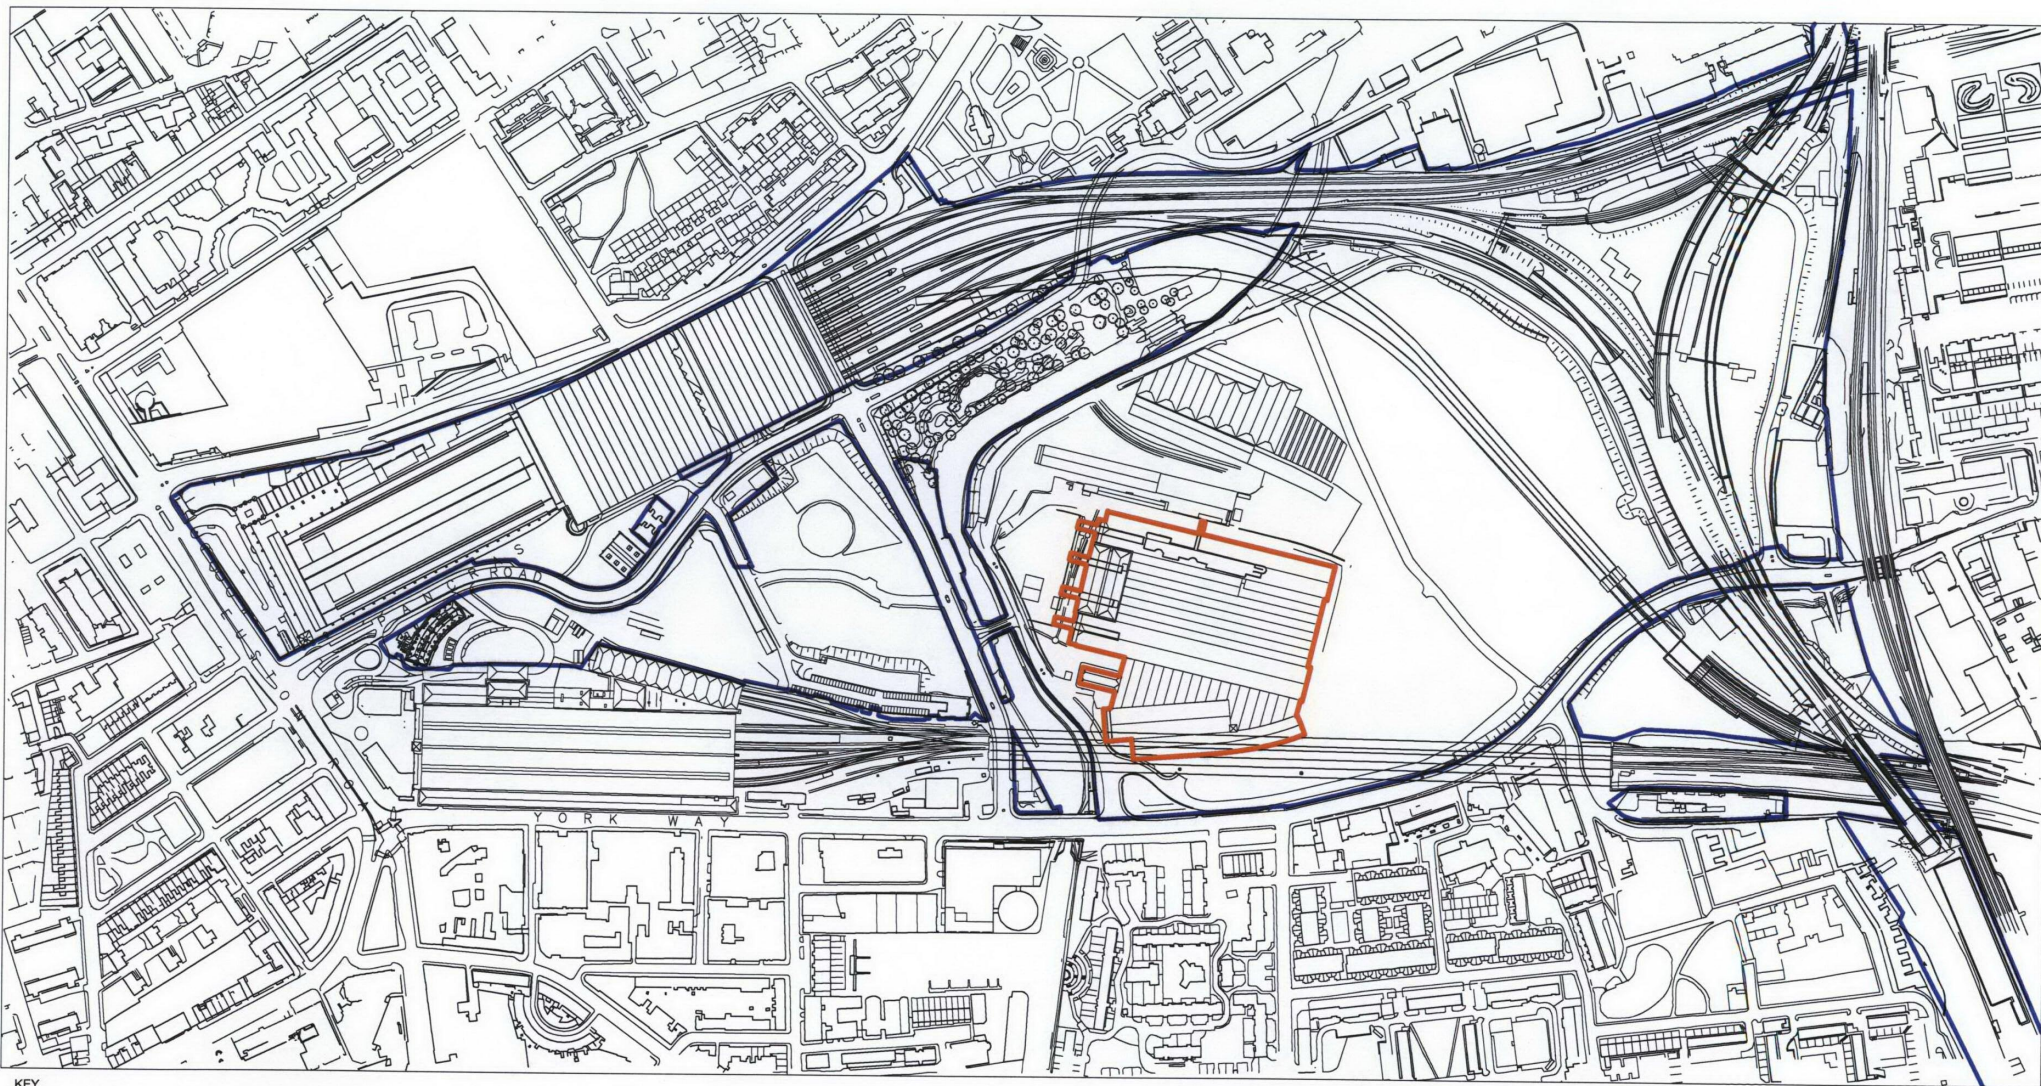

KEY

-  GRANARY COMPLEX
-  ADJOINING LAND OWNED OR UNDER THE CONTROL OF THE APPLICANTS

NOTE: THE BASE PLAN DATA IS A COMBINATION IF ORDINANCE SURVEY MAPPING, TOPOGRAPHICAL SURVEY, CTRL AND LUL 2007 PROPOSALS

Project	Drawing Title	Revision	Date	Client	Consultant	Project No.	Scale	Approved By	Drawing No.	Revision
KING'S CROSS CENTRAL EASTERN GOODS YARD	LOCATION PLAN GRANARY COMPLEX	R01 - Layout amended	04.09.07	ARGENT (KING'S CROSS) Address: 5 ALBANY COURTYARD LONDON Telephone: 020 7734 3721	TOWNSHEND Landscape Architects 3A Zealand House, Scrutton Street London EC2A 4EU Telephone: 020 7729 9333 Fax: 020 7729 3300 E-Mail: info@townshend.co.uk	279.2	1:4000	JS	TOWN279.2(08)527	R01
						Date AUG 07	Drawing Size A3	Drawn By DC		