




DO NOT SCALE FROM THIS DRAWING
DRAWING TO BE READ IN CONJUNCTION WITH ALL OTHER ARCHITECTS
AND ENGINEERS CONTRACT DRAWING & SPECIFICATIONS.
ANY DISCREPANCIES MUST BE BROUGHT TO THE ATTENTION OF THE
ARCHITECT IMMEDIATELY.
THE CONTRACTOR MUST VERIFY ALL DIMENSIONS BY SITE
MEASUREMENT BEFORE ORDERING MATERIALS OR MANUFACTURING
COMPONENTS.
SUBSTITUTE MATERIALS & PRODUCTS TO THOSE NAMED WILL BE
ACCEPTABLE IF PROVEN TO BE OF EQUAL OR HIGHER PERFORMANCE
AND NOT IN CONFLICT WITH OTHER ELEMENTS.
NOTES
WRITE NOTES SPECIFIC TO THIS DRAWING & REFERENCES TO OTHER
ARCHITECTS / ENGINEERS DRAWINGS WITHIN THIS MTEXT BOX

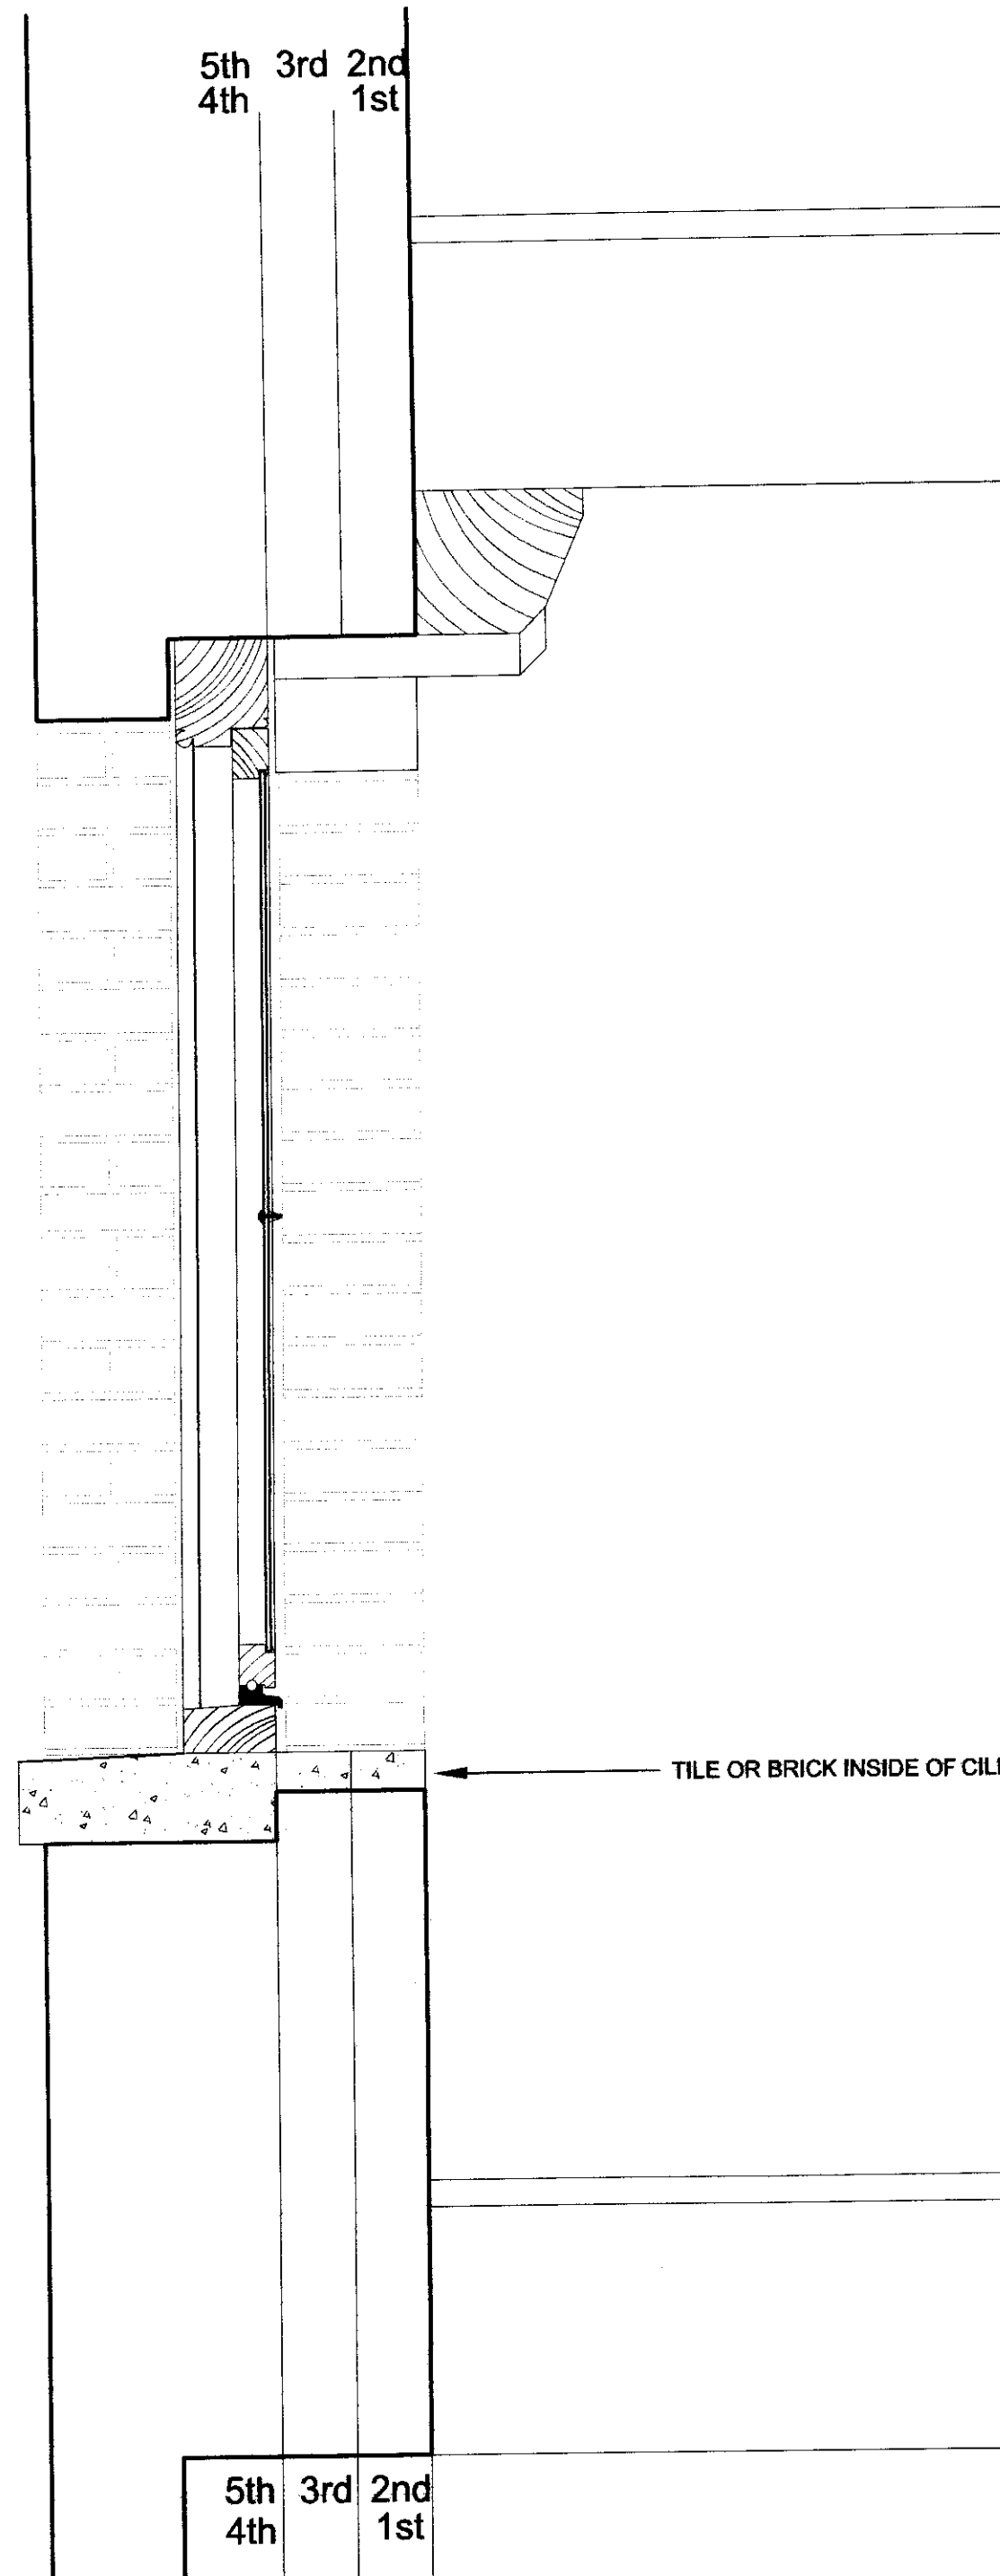


01
A.201
TYPICAL SECTION OF TYPE 1 WINDOW, GRANARY SOUTH WALL AS EXISTING
SCALE 1:10

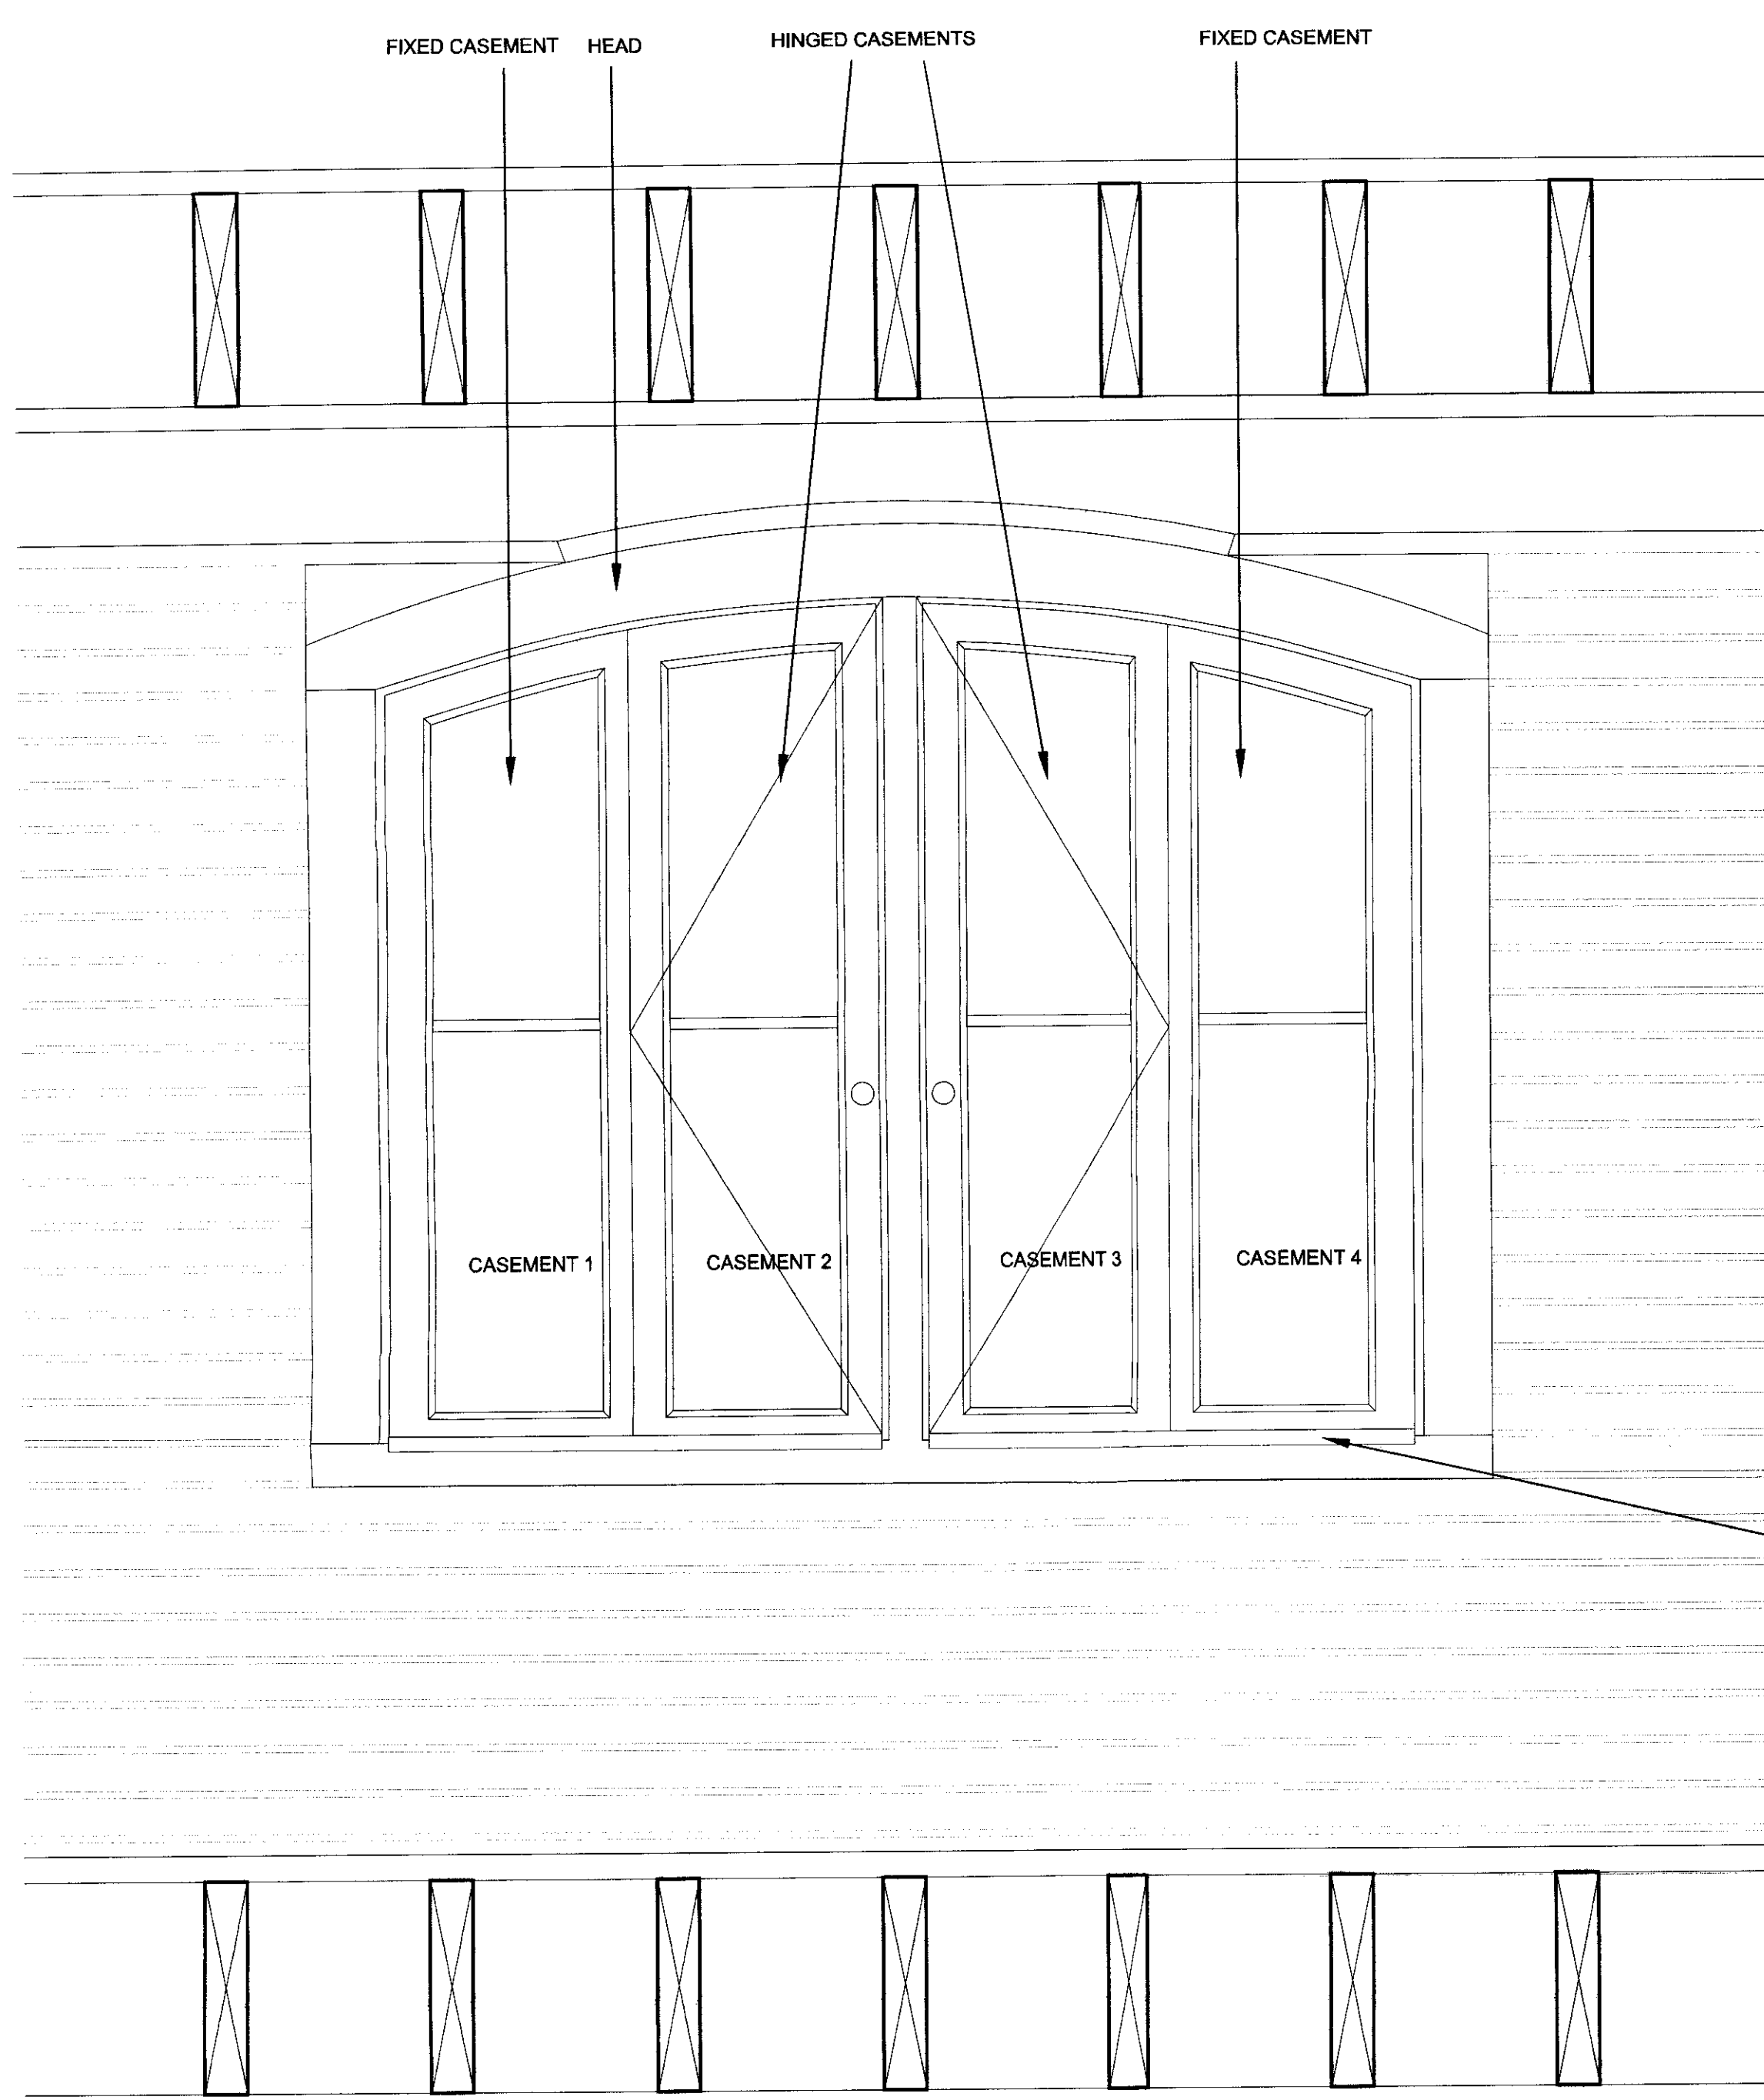

02
A.201
TYPICAL INTERNAL ELEVATION OF GRANARY WINDOW TYPE 1, AS EXISTING
SCALE 1:10

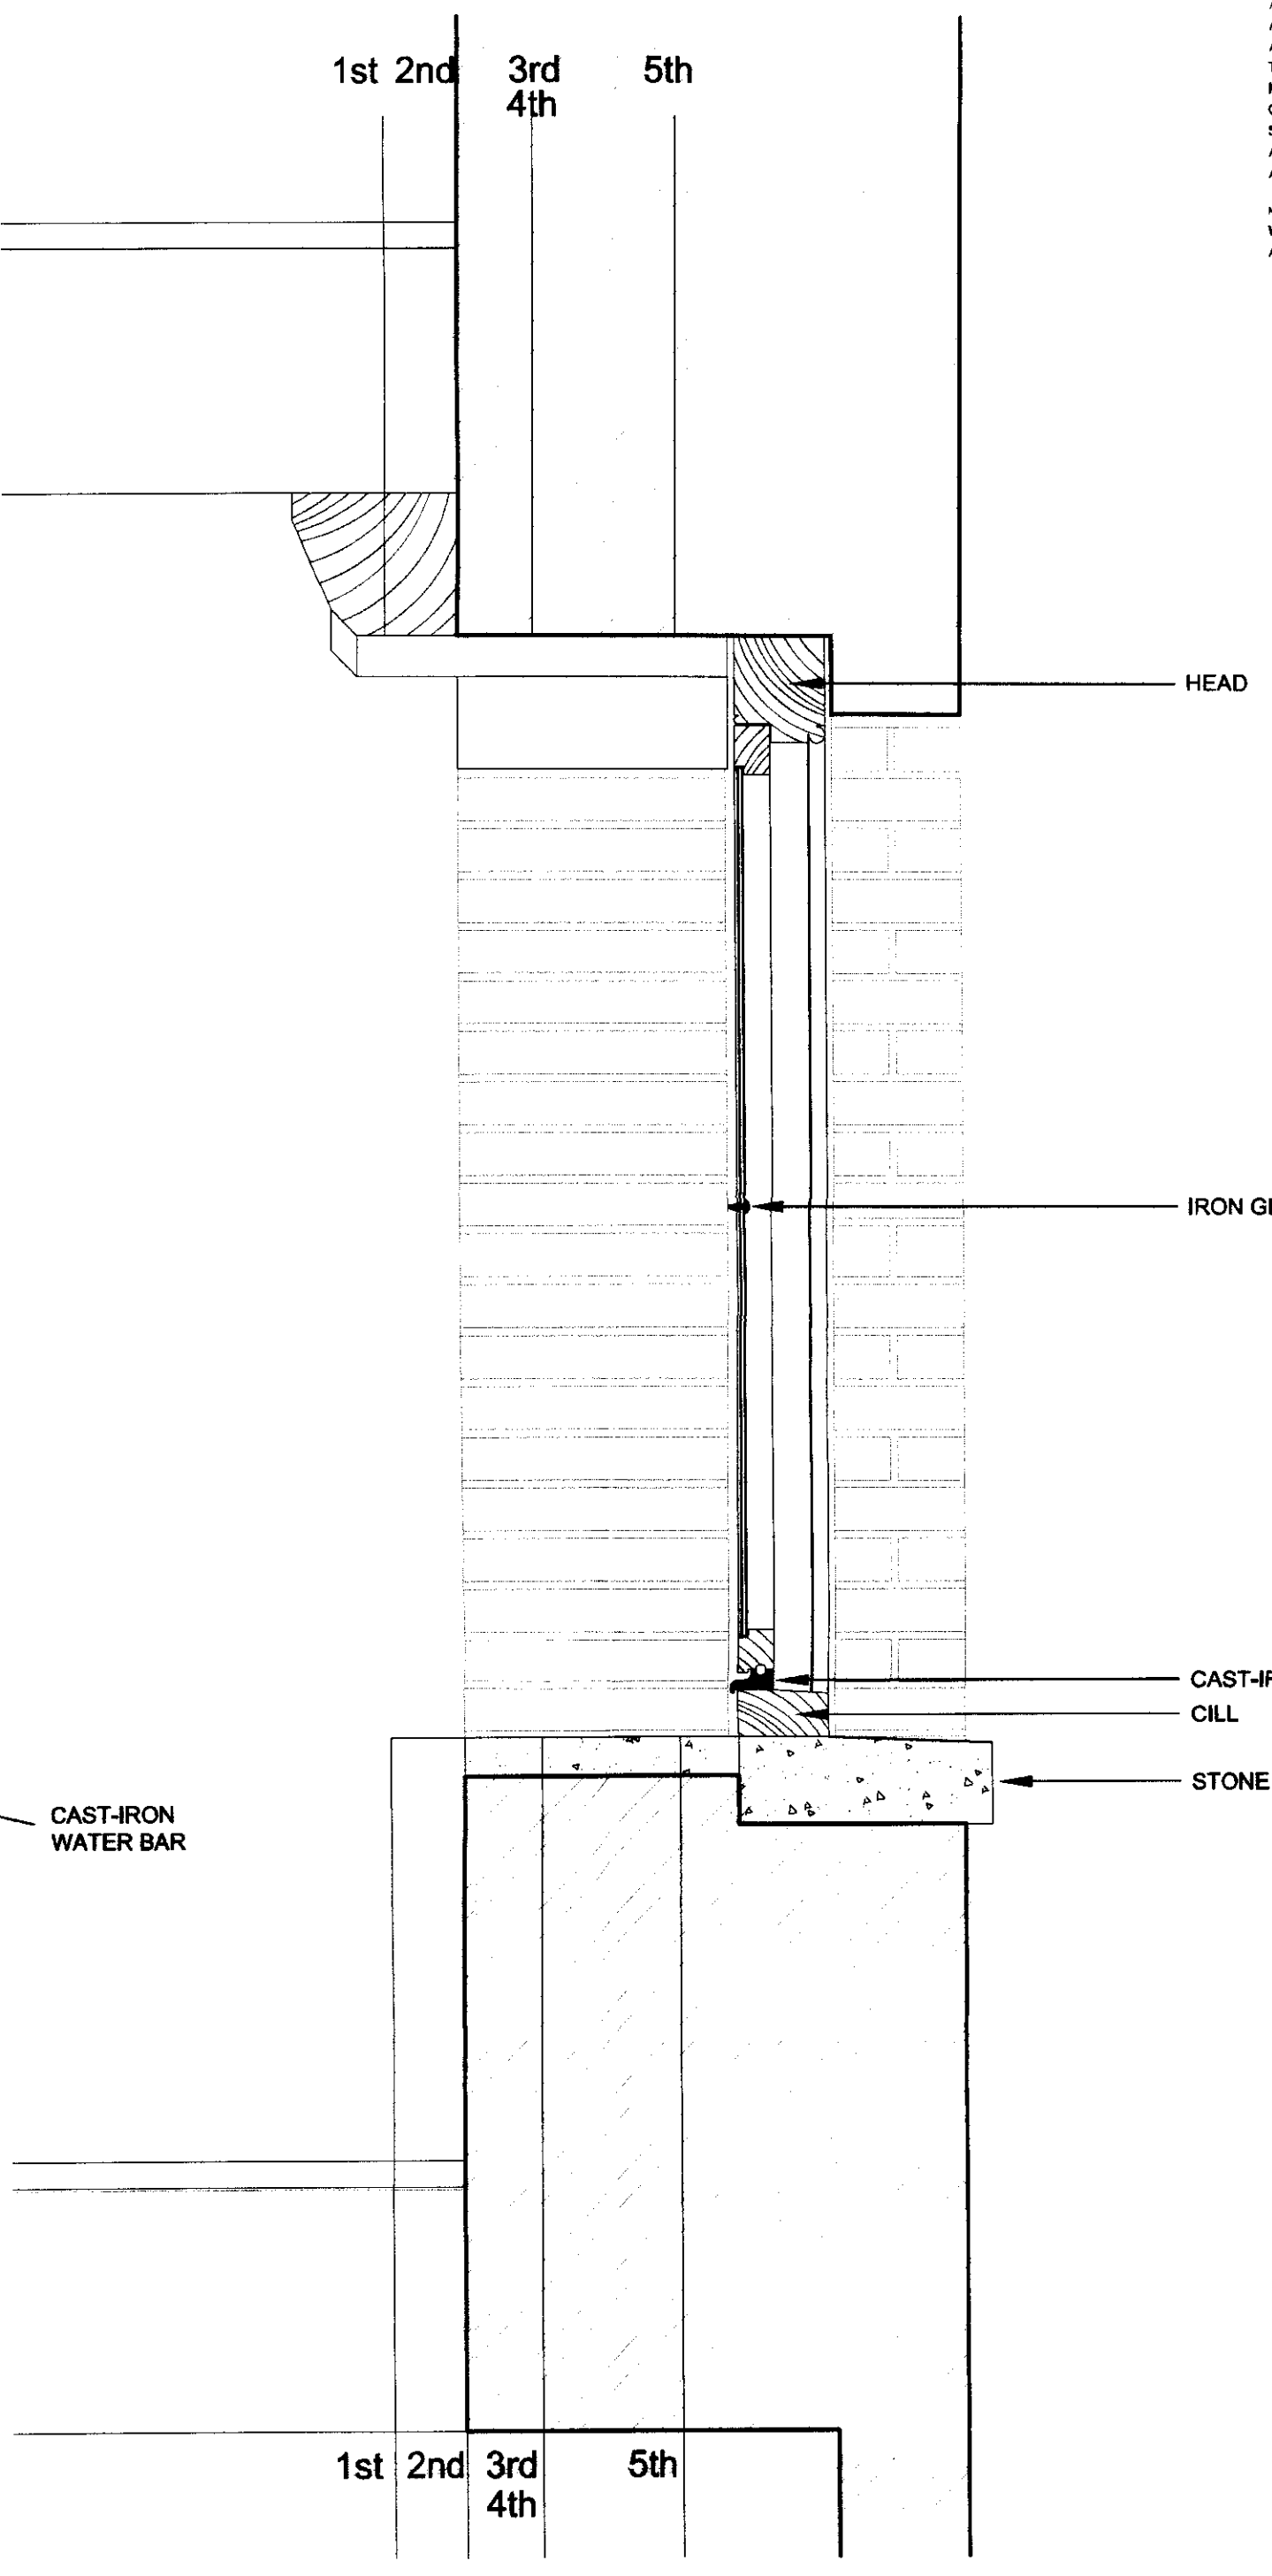

03
A.201
TYPICAL SECTION OF TYPE 1 WINDOW, GRANARY NORTH WALL AS EXISTING
SCALE 1:10

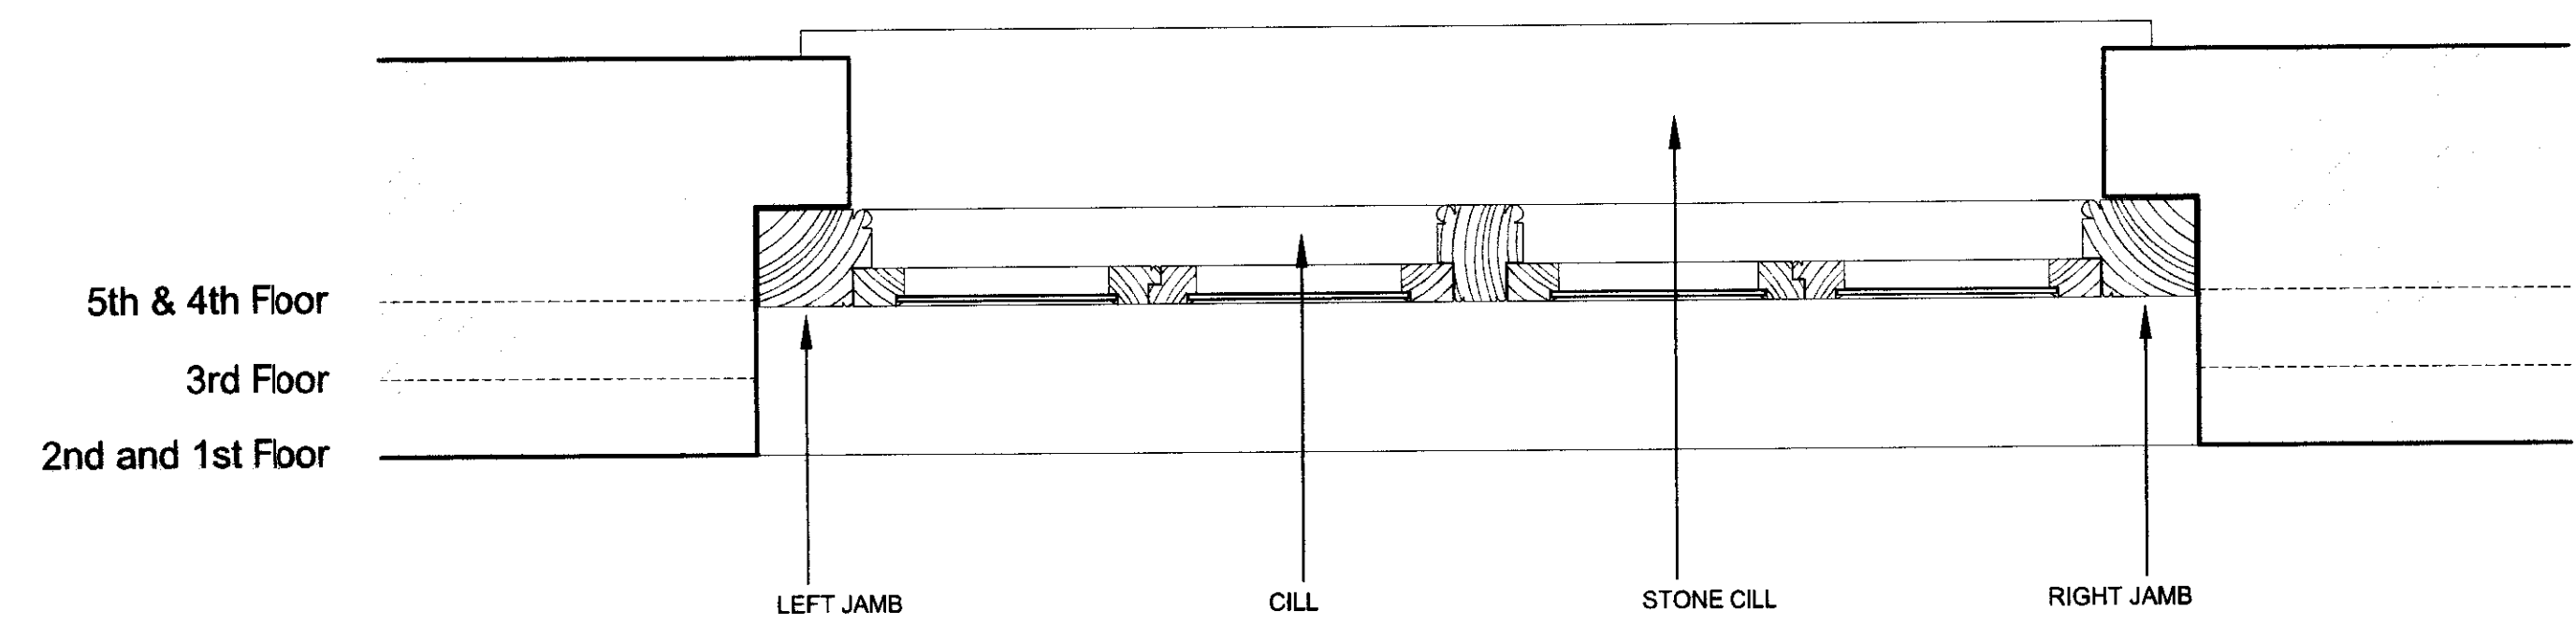

04
A.201
TYPICAL PLAN OF TYPE 1 WINDOW, GRANARY SOUTH WALL, AS EXISTING
SCALE 1:10

REV DATE DESCRIPTION
X 00/00/00 XXXXX

FOR INFORMATION

JOB TITLE
KINGS CROSS CENTRAL
EASTERN GOODS YARD
DRAWING TITLE
JOINERY REPAIR SCHEDULE
GRANARY WINDOW TYPE 1, AS EXISTING
JOB No DWG No REV
453A A.201 A
DRAWN BY SCALE (AT A1) DATE
YT 1:10 @A1 JULY 2008

RICHARD GRIFFITHS ARCHITECTS

5 Maldstone Mews, 72-76 Borough High Street, London SE1 1GN
T +44(0)20 7357 8788 | F +44(0)20 7403 7887
E admin@rgarchitects.com | www.rgarchitects.com

2008/07/04/L