




01
A.202
TYPICAL SECTION OF TYPE 2 WINDOW, GRANARY SOUTH WALL, AS EXISTING
SCALE 1:10

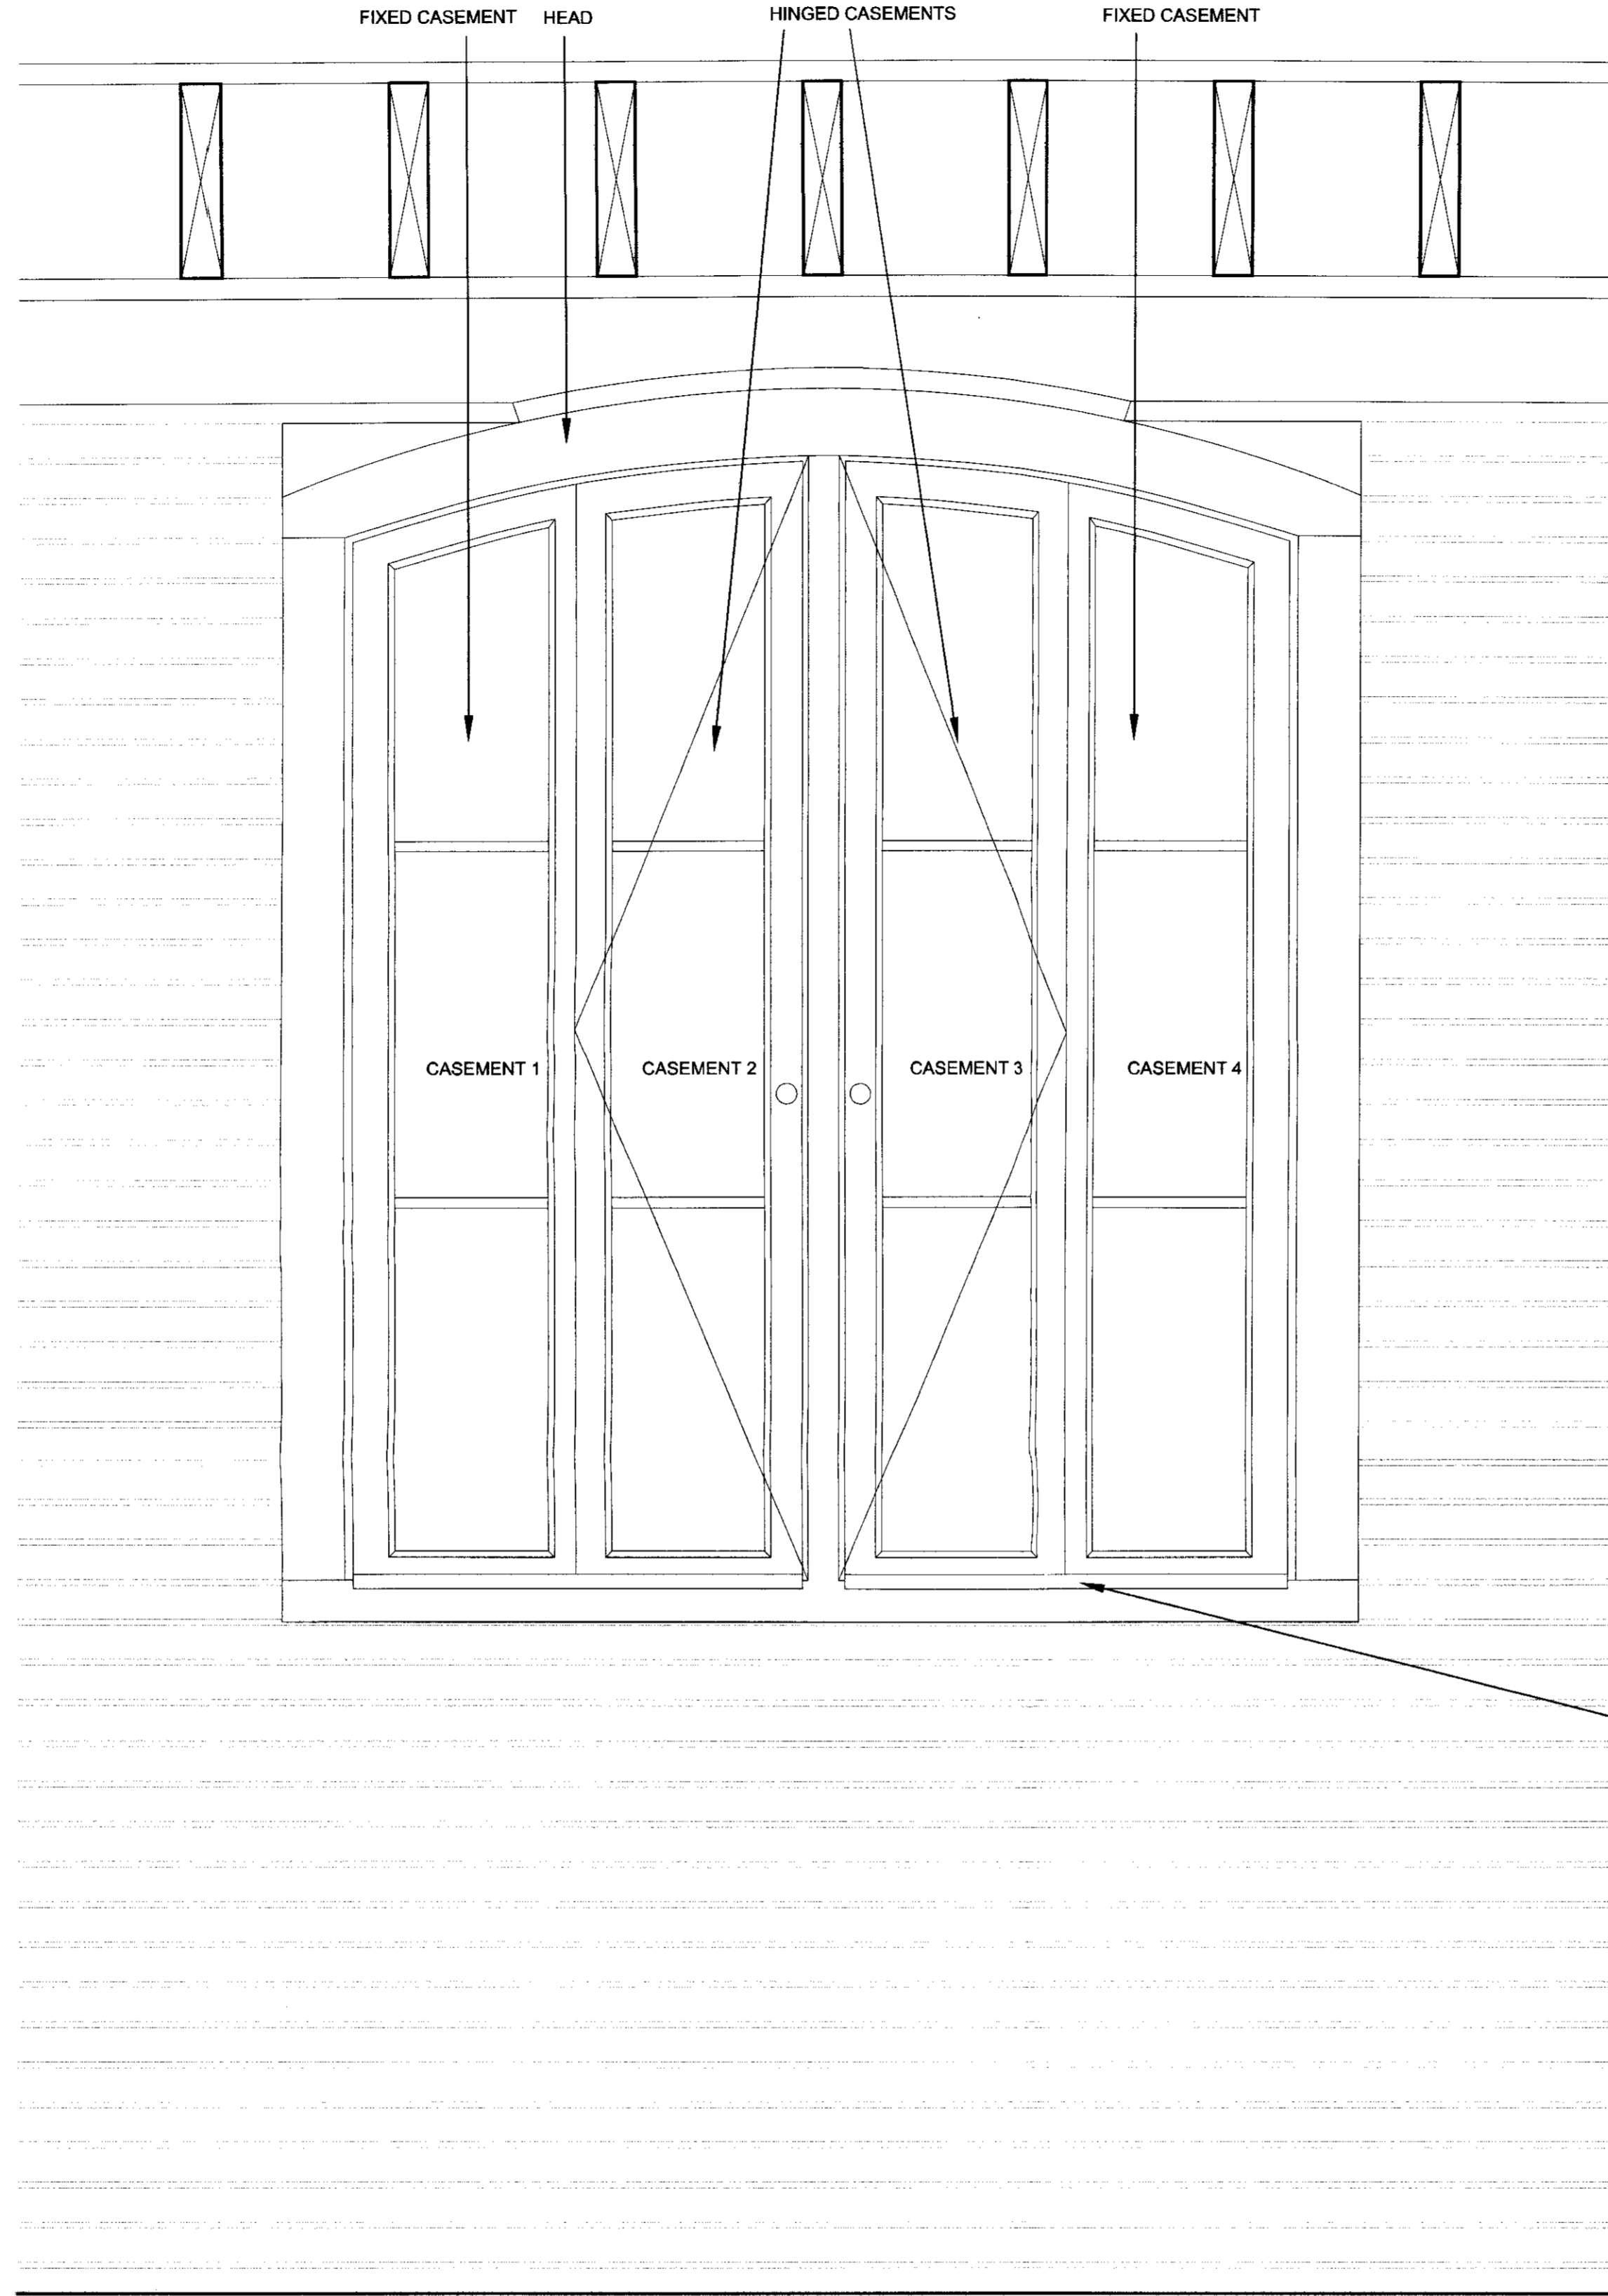

02
A.202
TYPICAL INTERNAL ELEVATION OF GRANARY WINDOW TYPE 2, AS EXISTING
SCALE 1:10

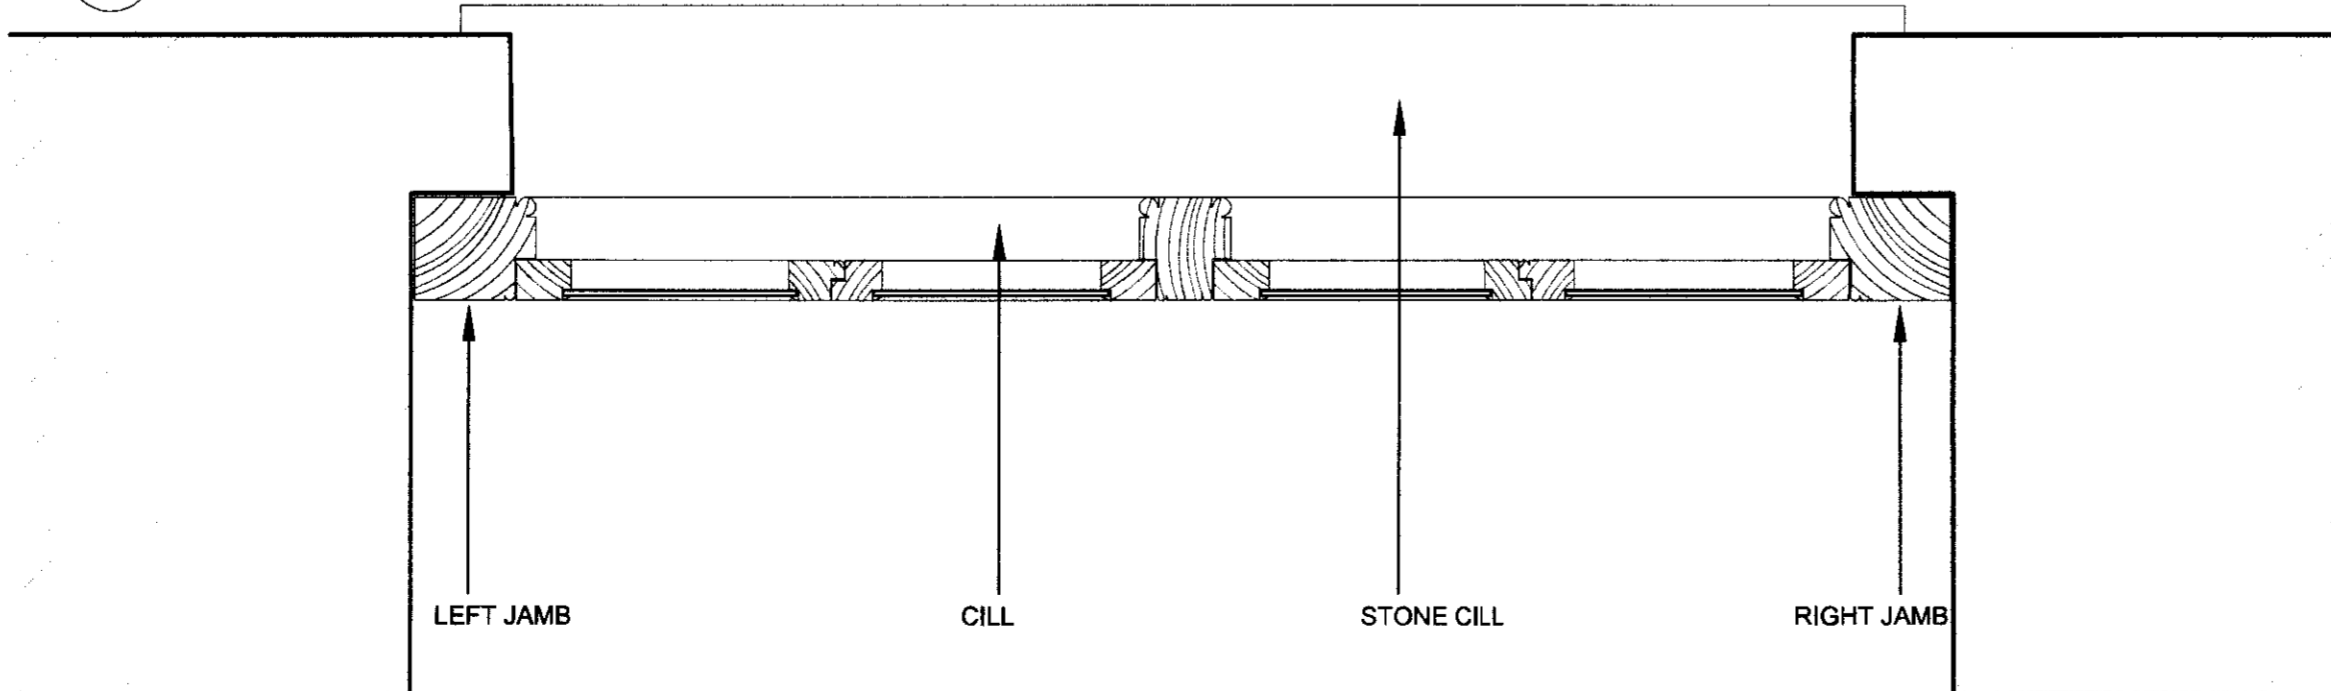

04
A.202
TYPICAL PLAN OF TYPE 2 WINDOW, GRANARY SOUTH WALL, AS EXISTING
SCALE 1:10

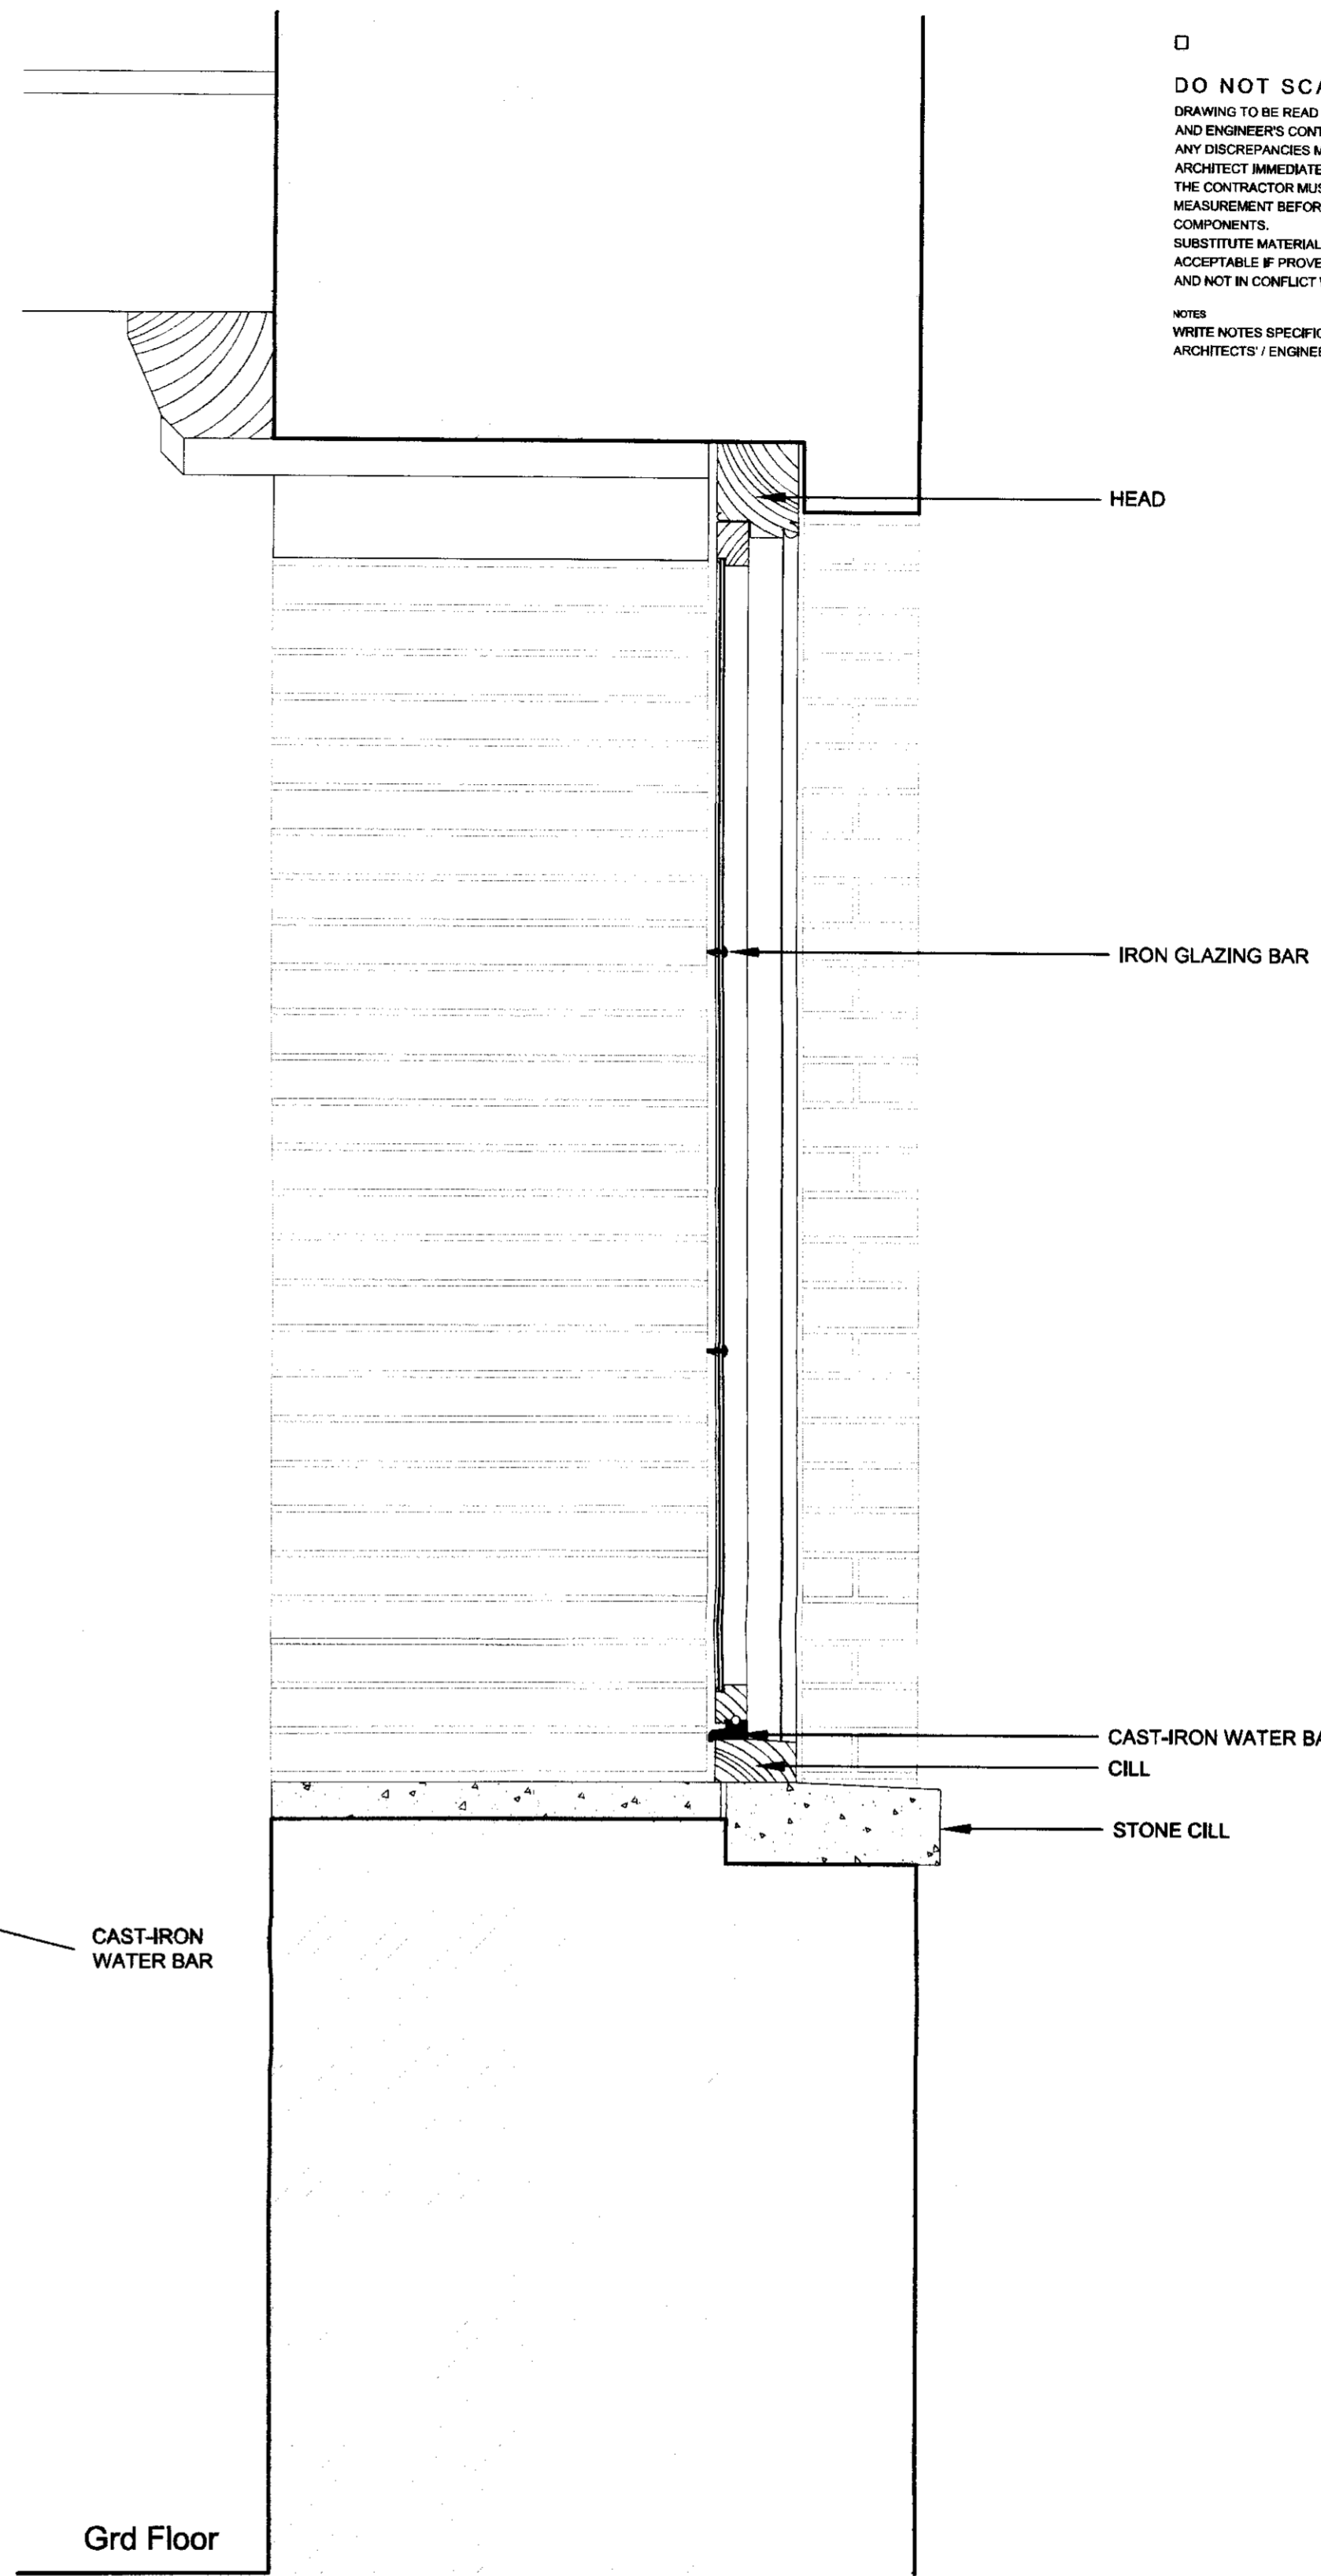

03
A.202
TYPICAL SECTION OF TYPE 2 WINDOW, GRANARY NORTH WALL, AS EXISTING
SCALE 1:10

DO NOT SCALE FROM THIS DRAWING
DRAWING TO BE READ IN CONJUNCTION WITH ALL OTHER ARCHITECTS
AND ENGINEERS' CONTRACT DRAWING & SPECIFICATIONS.
ANY DISCREPANCIES MUST BE BROUGHT TO THE ATTENTION OF THE
ARCHITECT IMMEDIATELY.
THE CONTRACTOR MUST VERIFY ALL DIMENSIONS BY SITE
MEASUREMENT BEFORE ORDERING MATERIALS OR MANUFACTURING
COMPONENTS.
SUBSTITUTE MATERIALS & PRODUCTS TO THOSE NAMED WILL BE
ACCEPTABLE IF PROVEN TO BE OF EQUAL OR HIGHER PERFORMANCE
AND NOT IN CONFLICT WITH OTHER ELEMENTS.
NOTES
WRITE NOTES SPECIFIC TO THIS DRAWING & REFERENCES TO OTHER
ARCHITECTS' / ENGINEERS' DRAWINGS WITHIN THIS MTEXT BOX

FOR INFORMATION

JOB TITLE
KINGS CROSS CENTRAL
EASTERN GOODS YARD
DRAWING TITLE
JOINERY REPAIR SCHEDULE
GRANARY WINDOW TYPE 2, AS EXISTING
JOB No. 453A
DWG No. A.202
REV. A
DRAWN BY YT
SCALE (AT A1) 1:10 @A1
DATE JULY 2008

RICHARD GRIFFITHS ARCHITECTS

5 Maldstone Mews, 72-76 Borough High Street, London SE1 1GN
T +44(0)20 7357 8788 | F +44(0)20 7403 7887
E admin@rgarchitects.com | www.rgarchitects.com

2008/07/01