



DO NOT SCALE FROM THIS DRAWING

DRAWING TO BE READ IN CONJUNCTION WITH ALL OTHER ARCHITECTS
AND ENGINEERS CONTRACT DRAWING & SPECIFICATIONS.
ANY DISCREPANCIES MUST BE BROUGHT TO THE ATTENTION OF THE
ARCHITECT IMMEDIATELY.
THE CONTRACTOR MUST VERIFY ALL DIMENSIONS BY SITE
MEASUREMENT BEFORE ORDERING MATERIALS OR MANUFACTURING
COMPONENTS.
SUBSTITUTE MATERIALS & PRODUCTS TO THOSE NAMED WILL BE
ACCEPTABLE IF PROVEN TO BE OF EQUAL OR HIGHER PERFORMANCE
AND NOT IN CONFLICT WITH OTHER ELEMENTS.


NOTES
WRITE NOTES SPECIFIC TO THIS DRAWING & REFERENCES TO OTHER
ARCHITECTS' / ENGINEERS' DRAWINGS WITHIN THIS MTEXT BOX

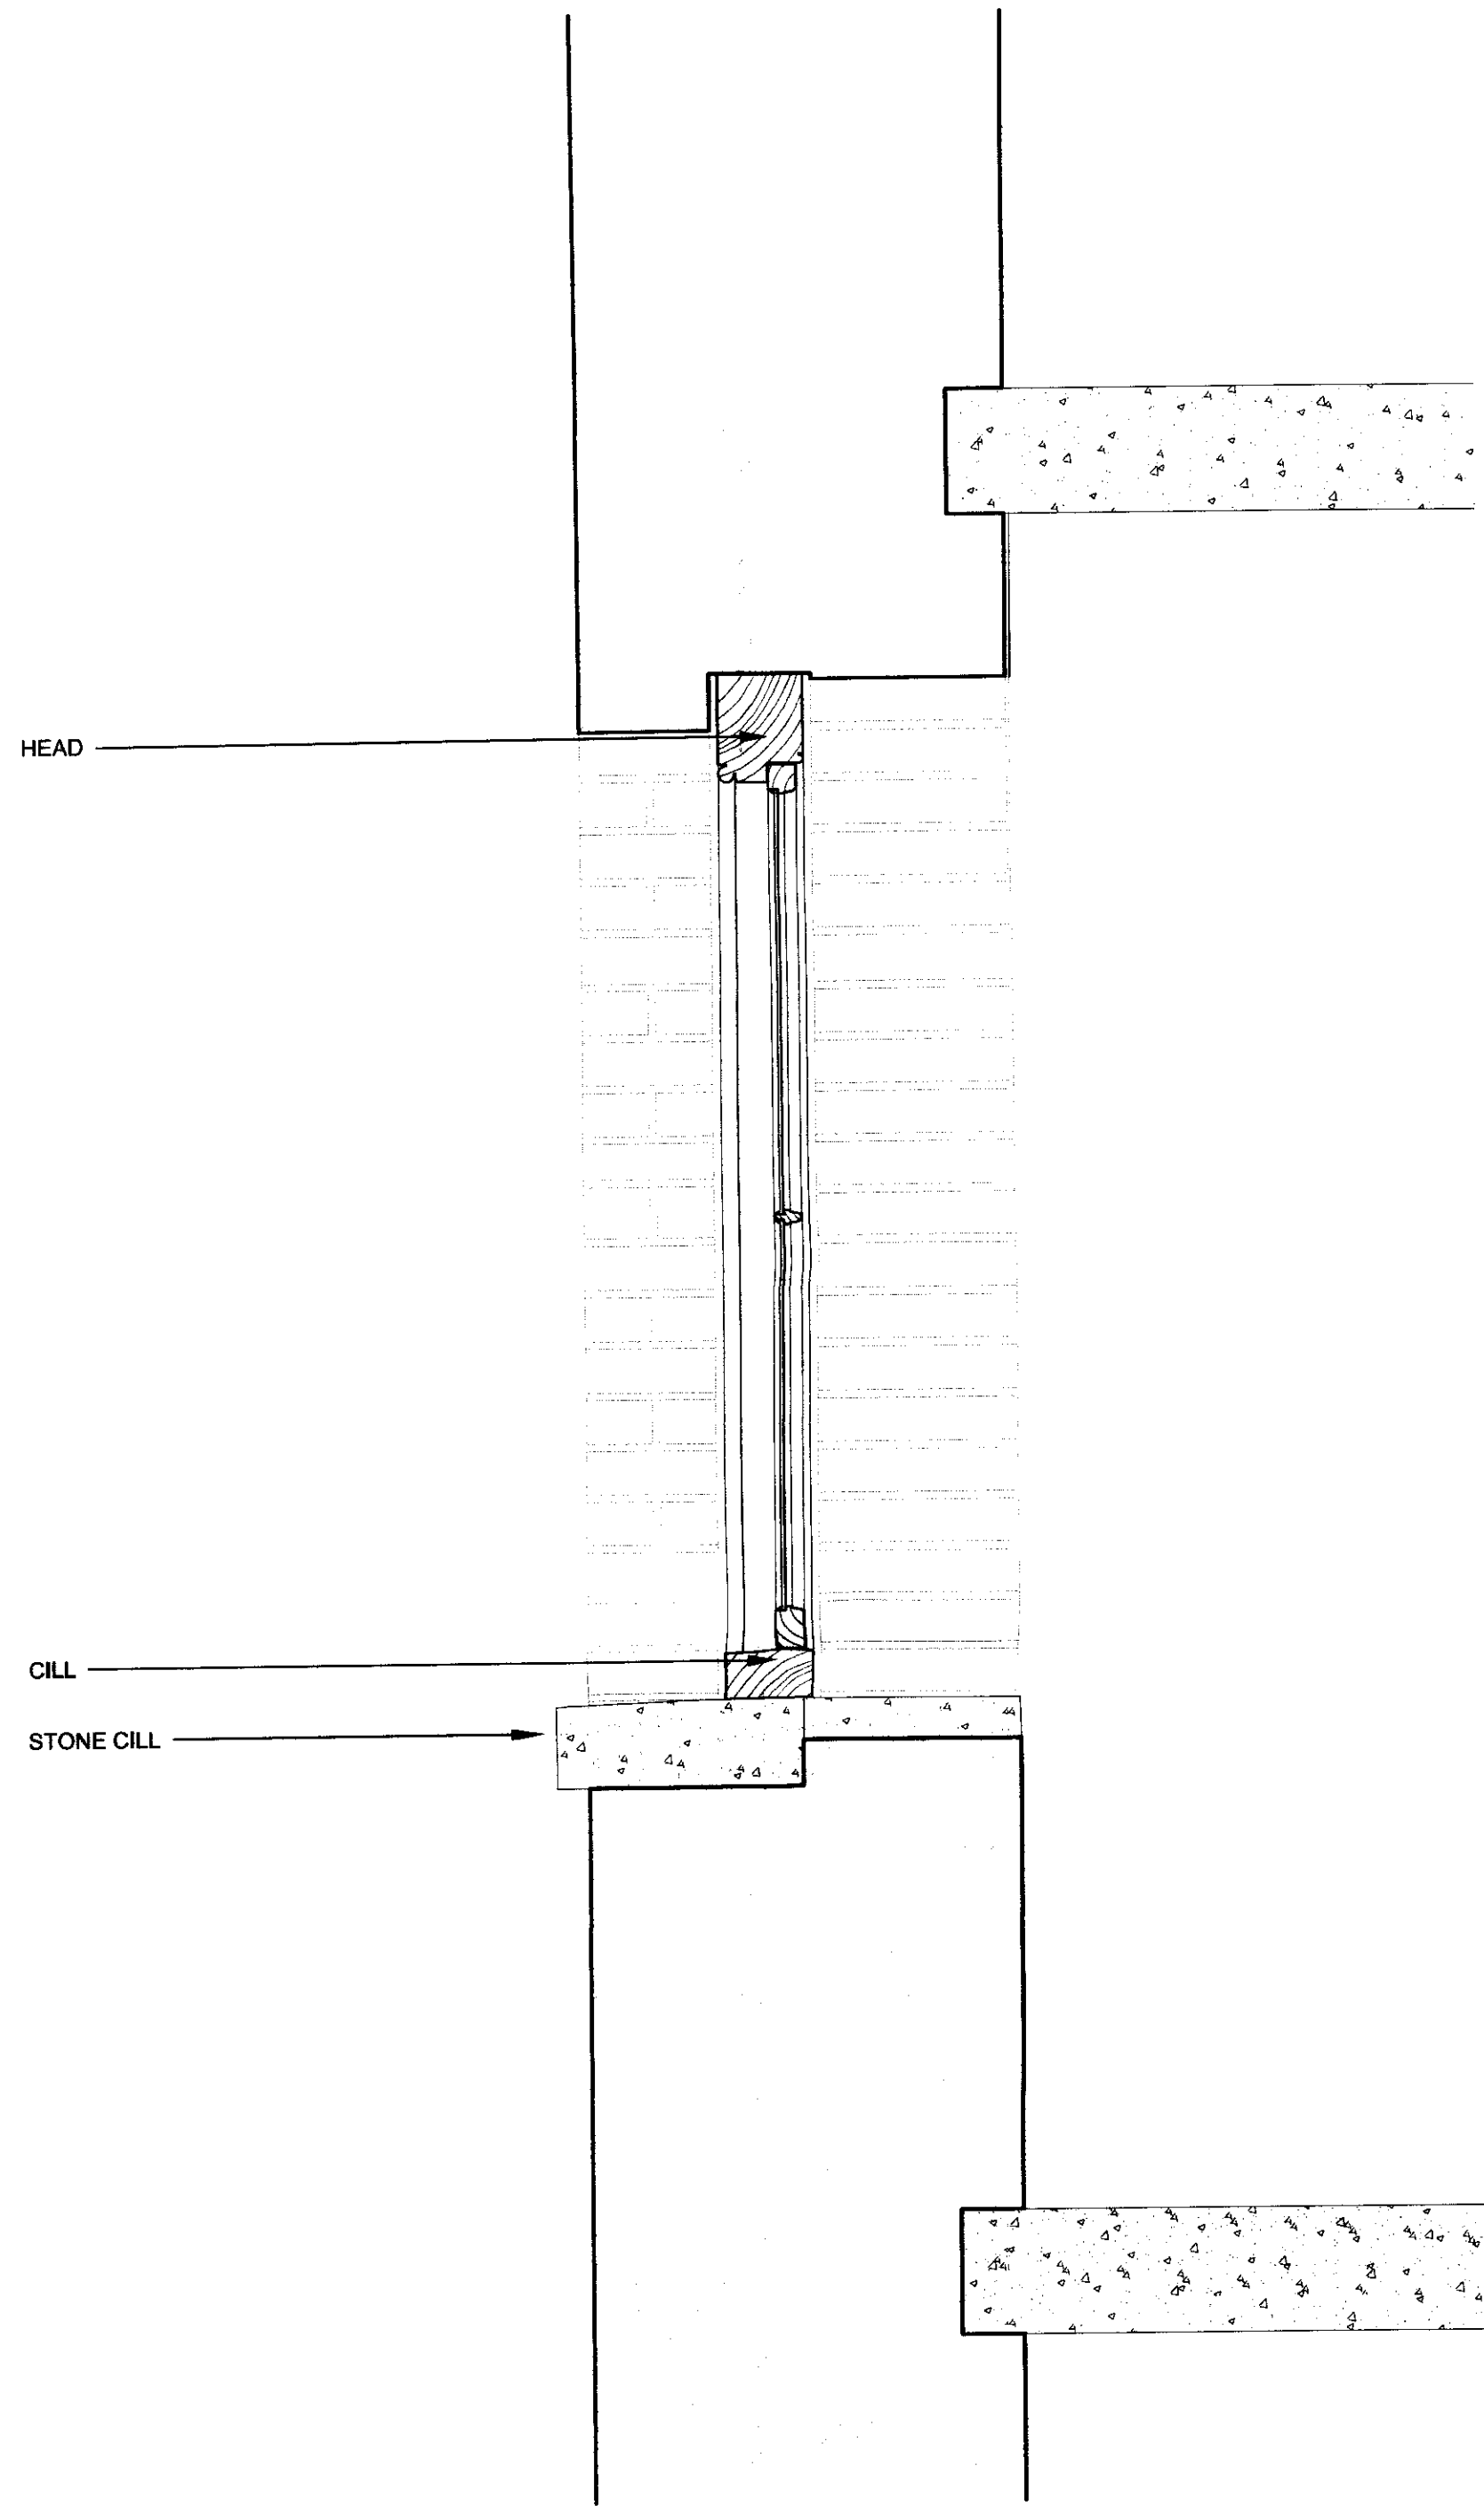

01
A.204
TYPICAL SECTION OF TYPE 4 WINDOW, GRANARY EAST WALL, AS EXISTING
SCALE 1:10

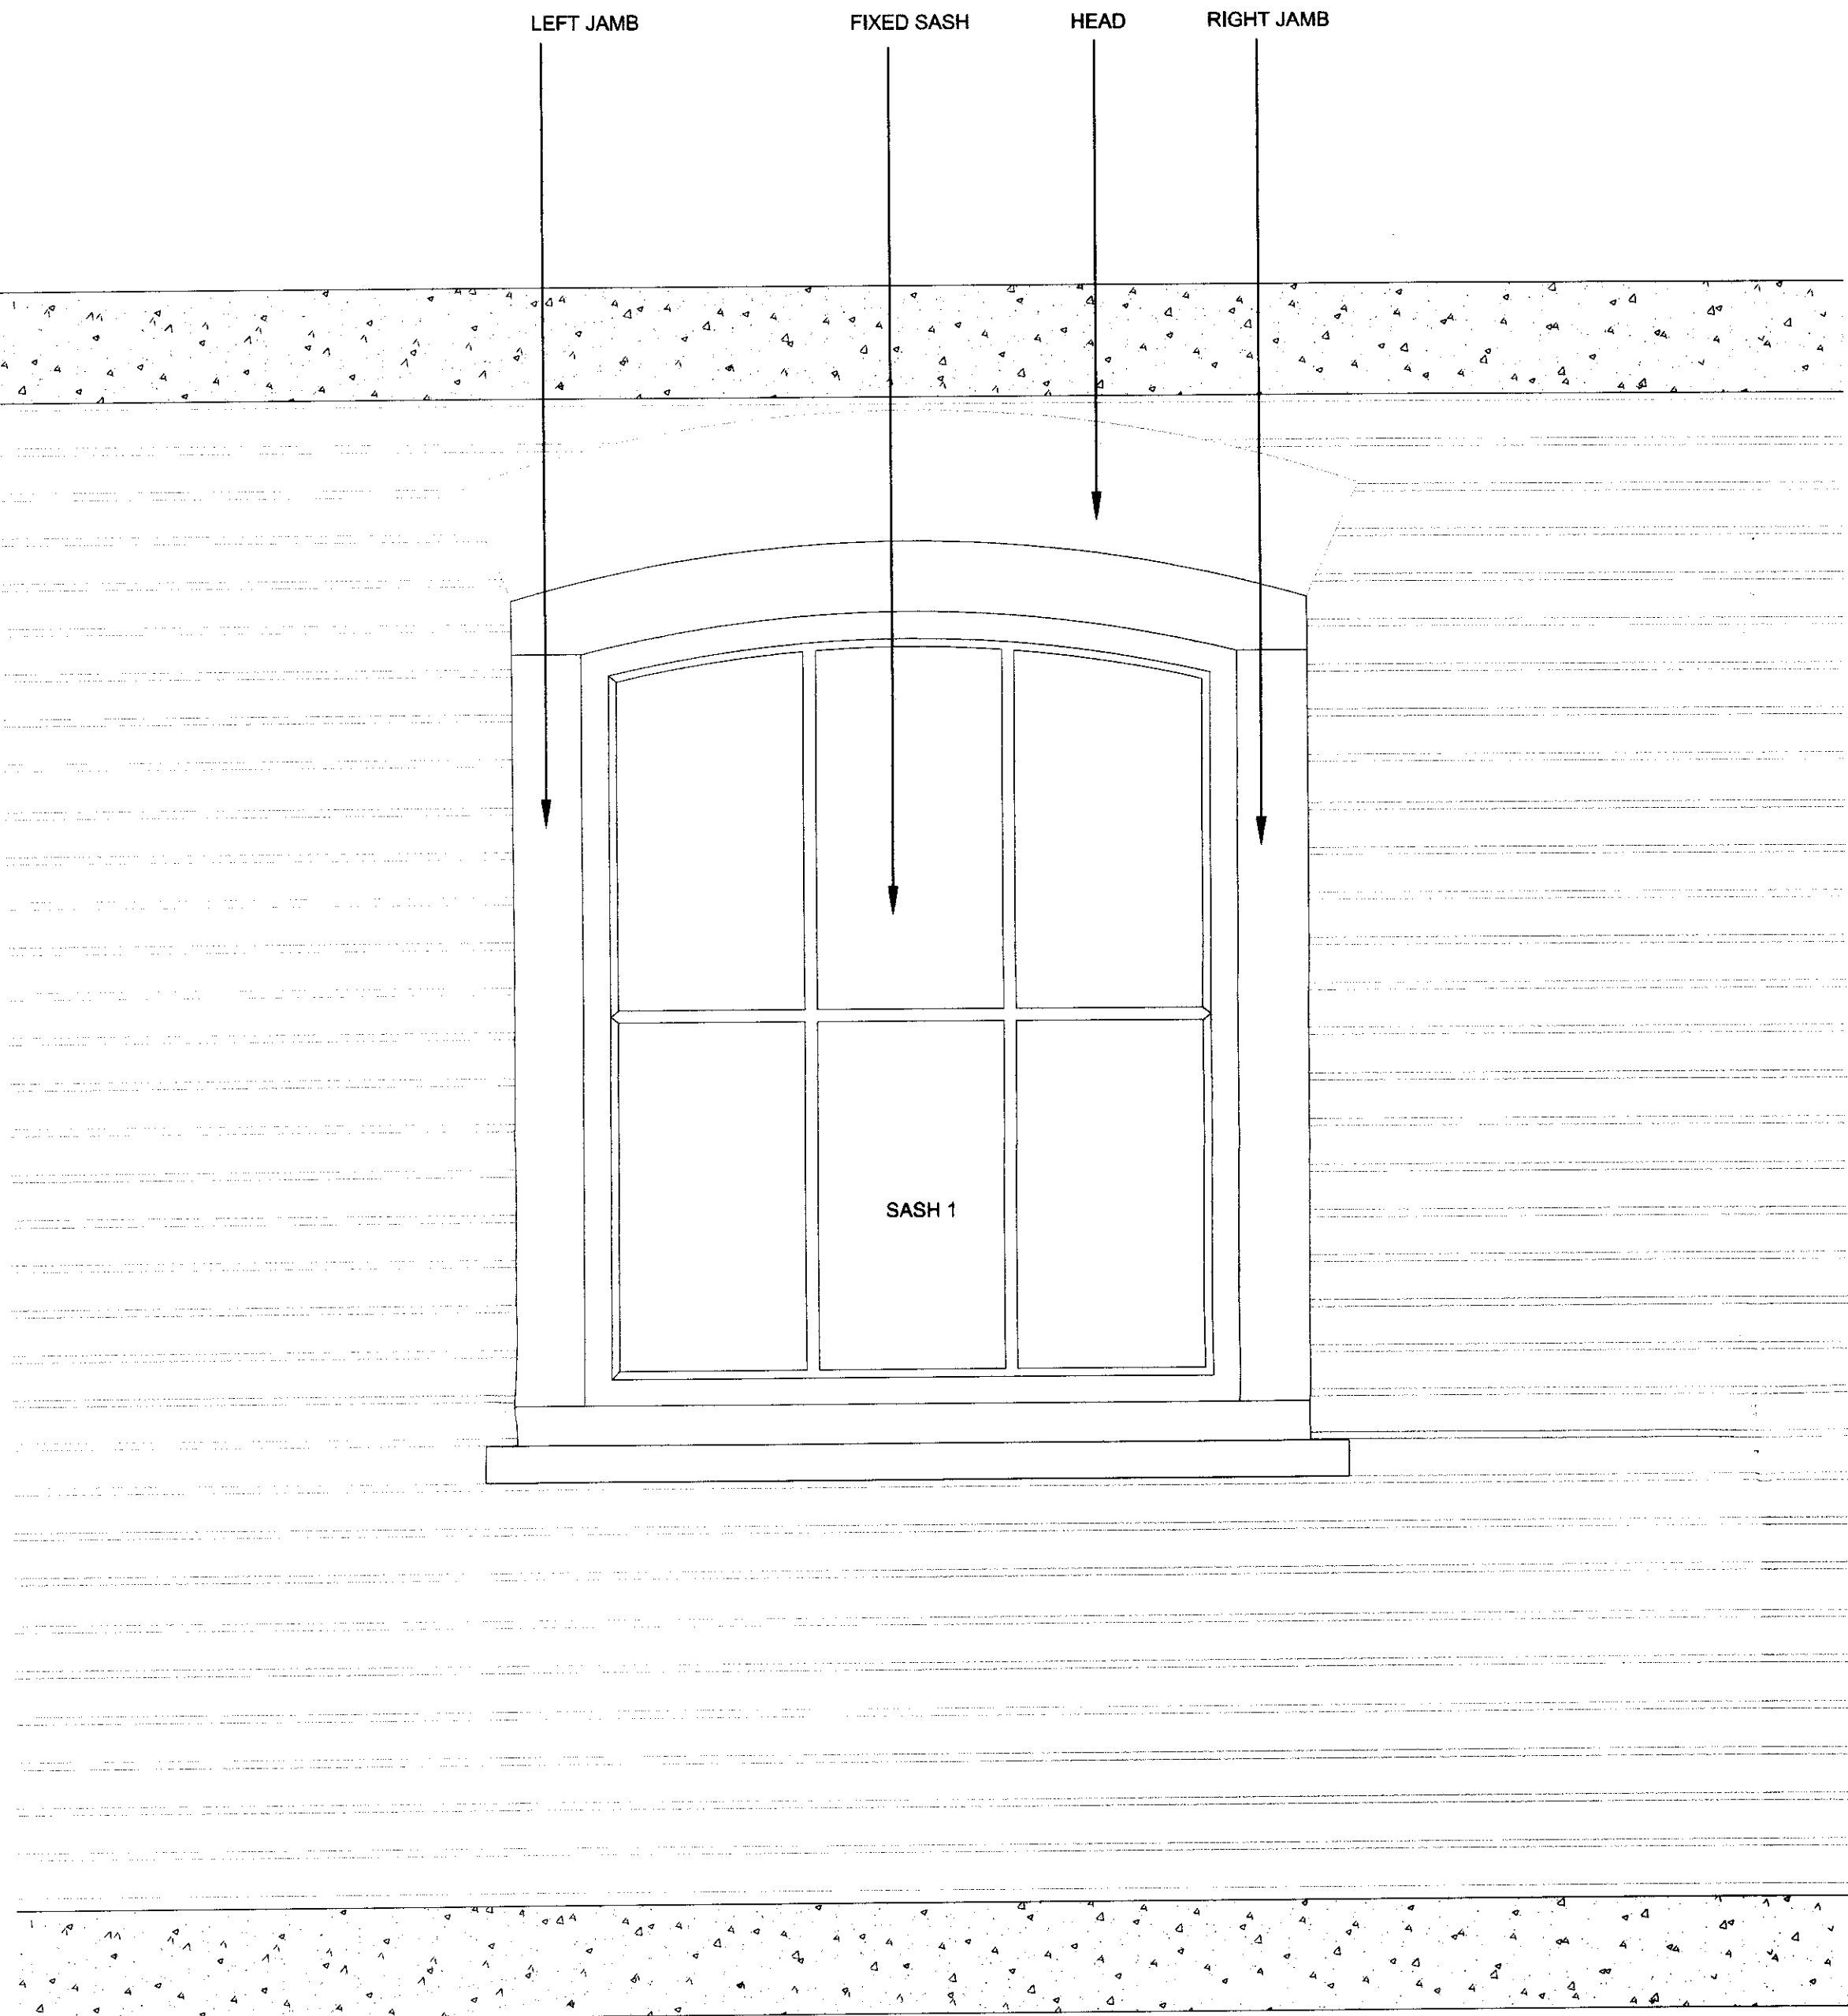

02
A.204
TYPICAL INTERNAL ELEVATION OF GRANARY WINDOW TYPE 4, AS EXISTING
SCALE 1:10

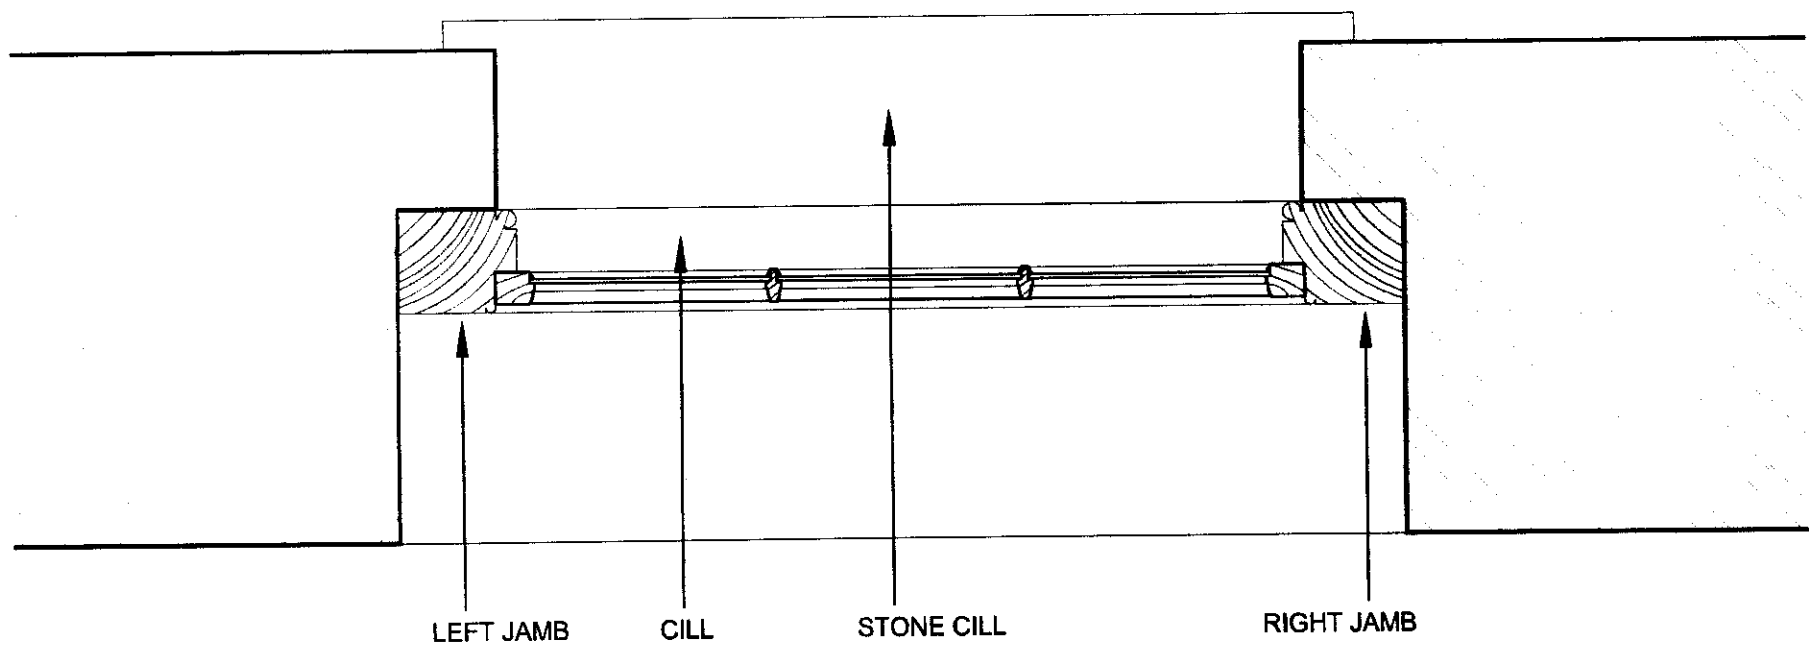

03
A.204
TYPICAL PLAN OF TYPE 4 WINDOW, GRANARY EAST WALL, AS EXISTING
SCALE 1:10

REV. DATE DESCRIPTION
X 00/00/00 XXXX

FOR INFORMATION

JOB TITLE
KINGS CROSS CENTRAL
EASTERN GOODS YARD

DRAWING TITLE
JOINERY REPAIR SCHEDULE
GRANARY WINDOW TYPE 4, AS EXISTING

JOB No. 453A
DWG No. A.204
REV. A

DRAWN BY YT
SCALE (AT A1) 1:10 @A1
DATE JULY 2008

RICHARD GRIFFITHS ARCHITECTS

5 Maldstone Mews, 72-76 Borough High Street, London SE1 1GN
T +44(0)20 7357 8788 | F +44(0)20 7403 7887
E admin@rgarchitects.com | www.rgarchitects.com

2008/07/04/L