



01 TYPICAL SECTION OF TYPE 5 WINDOW, WESTERN GRANARY OFFICE, AS EXISTING
A.205 SCALE 1:10

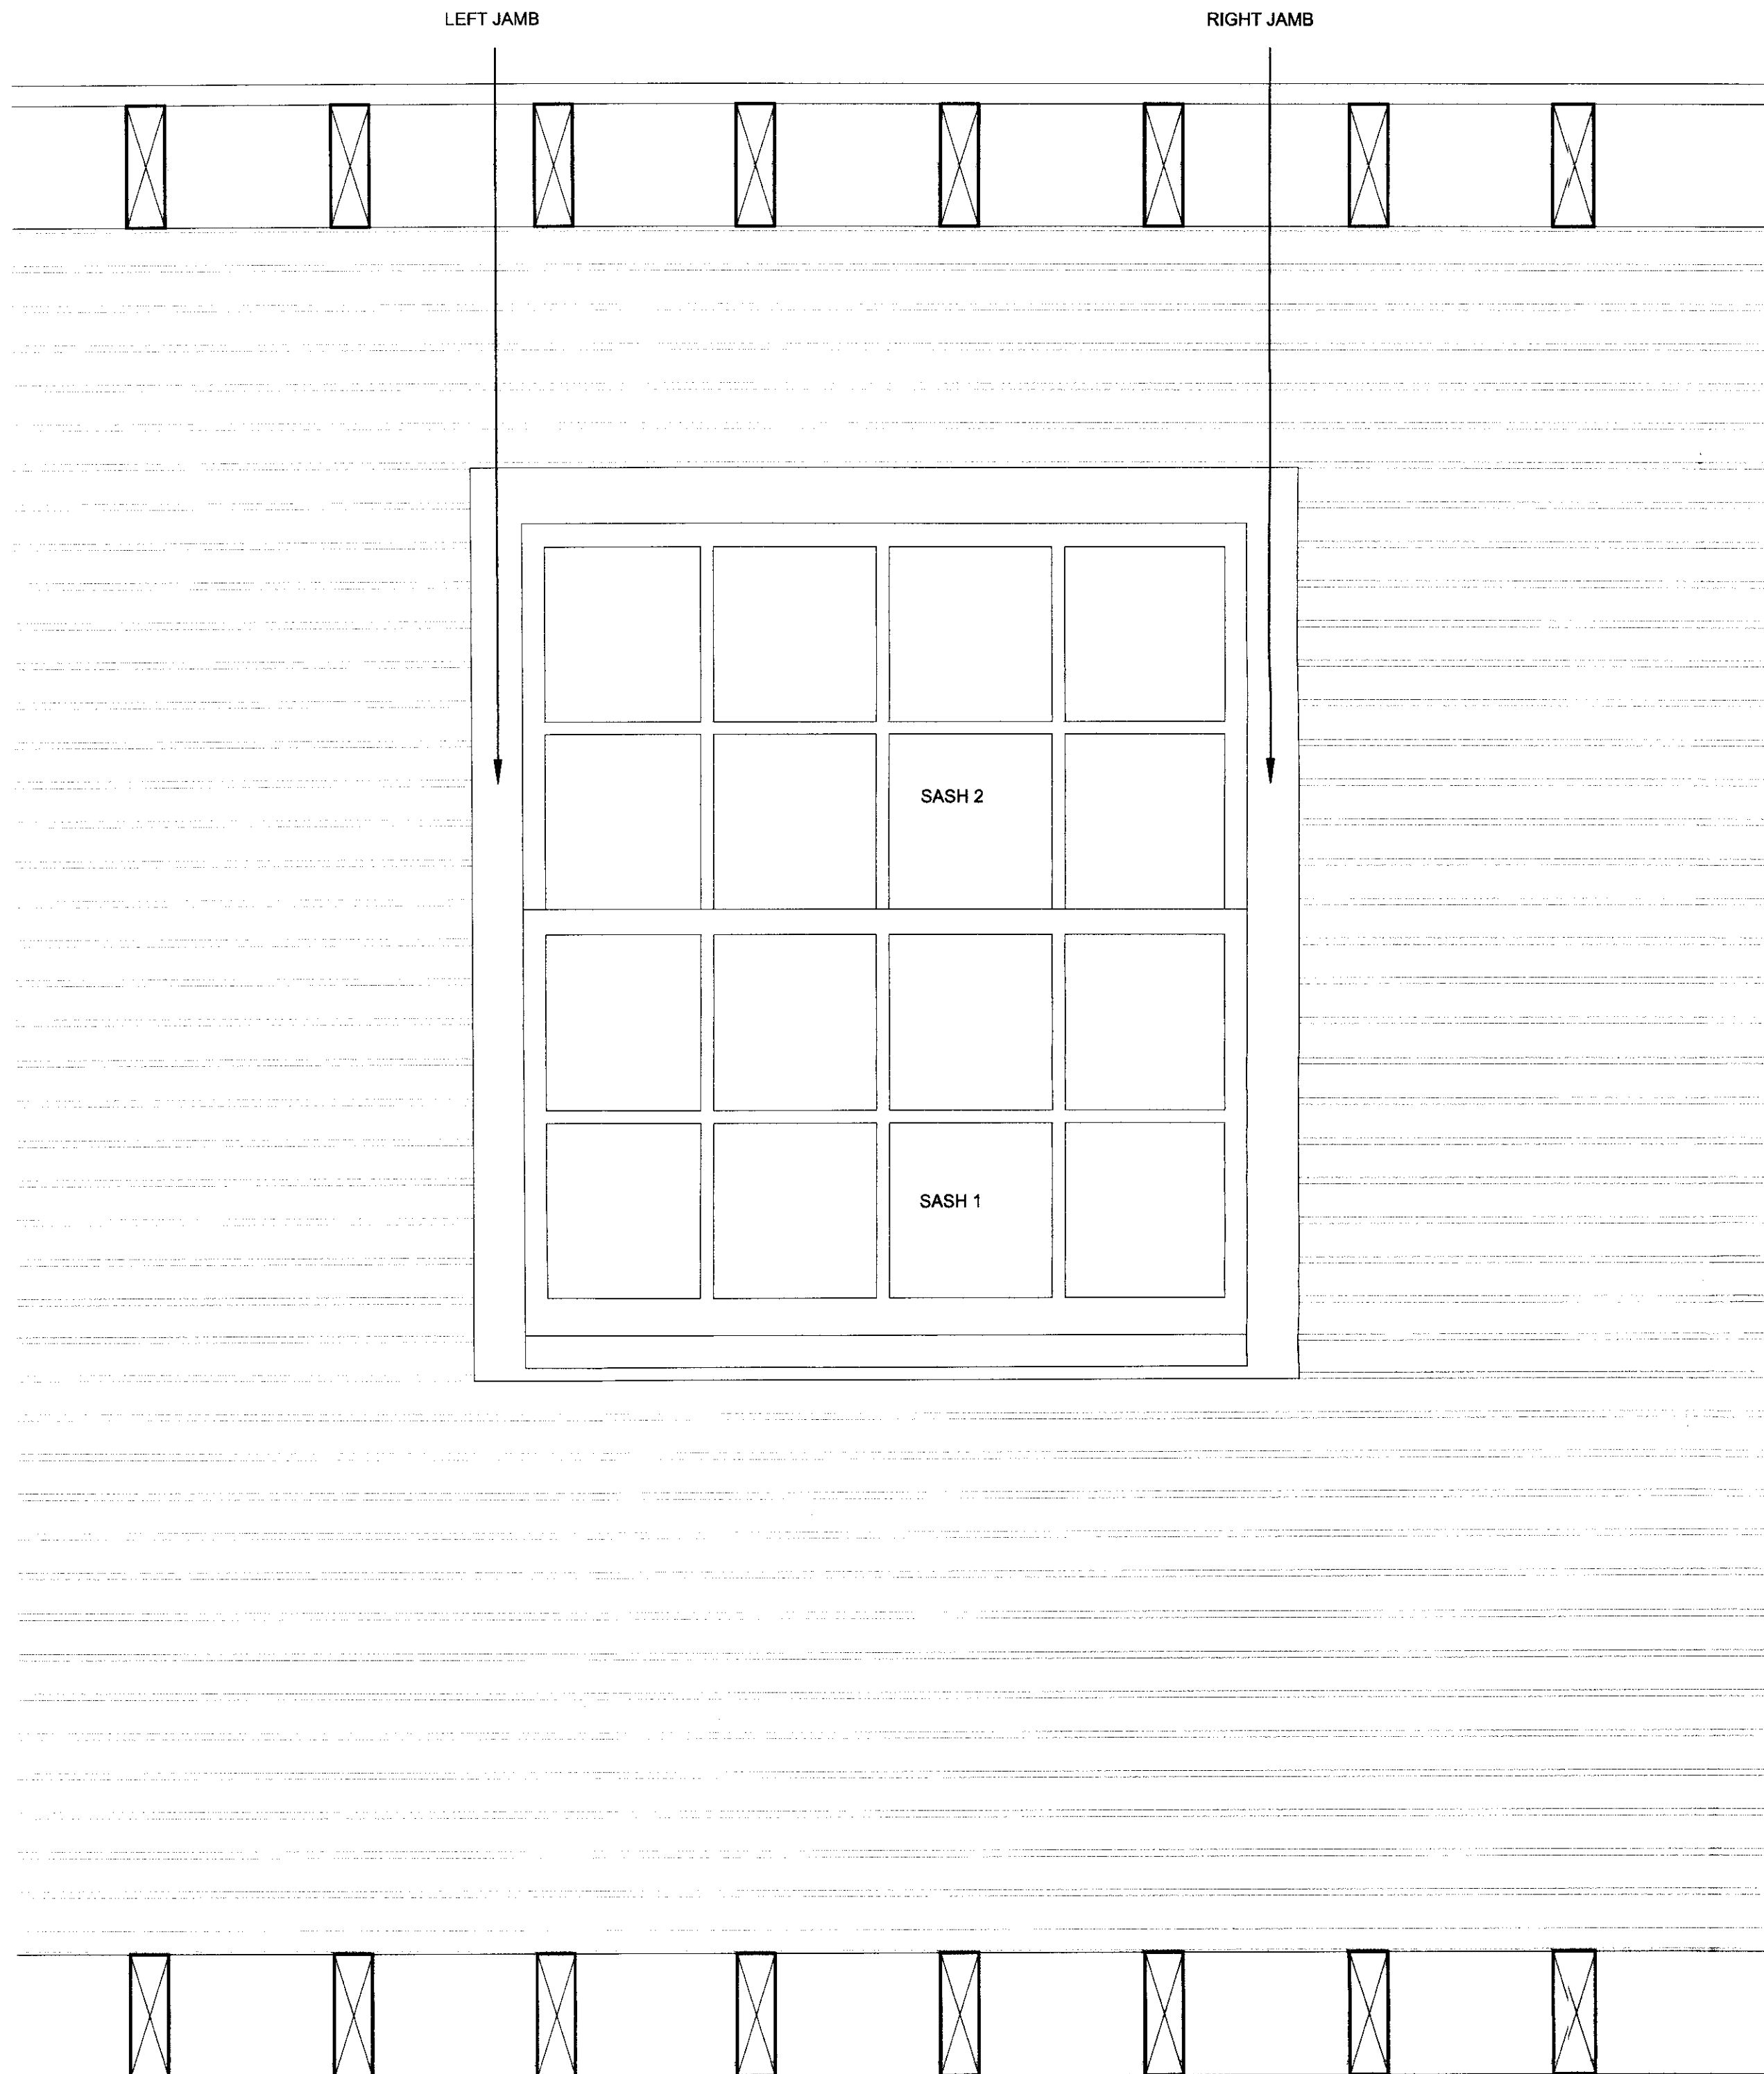

02 TYPICAL INTERNAL ELEVATION OF WESTERN GRANARY OFFICE WINDOW TYPE 5, AS EXISTING
A.205 SCALE 1:10

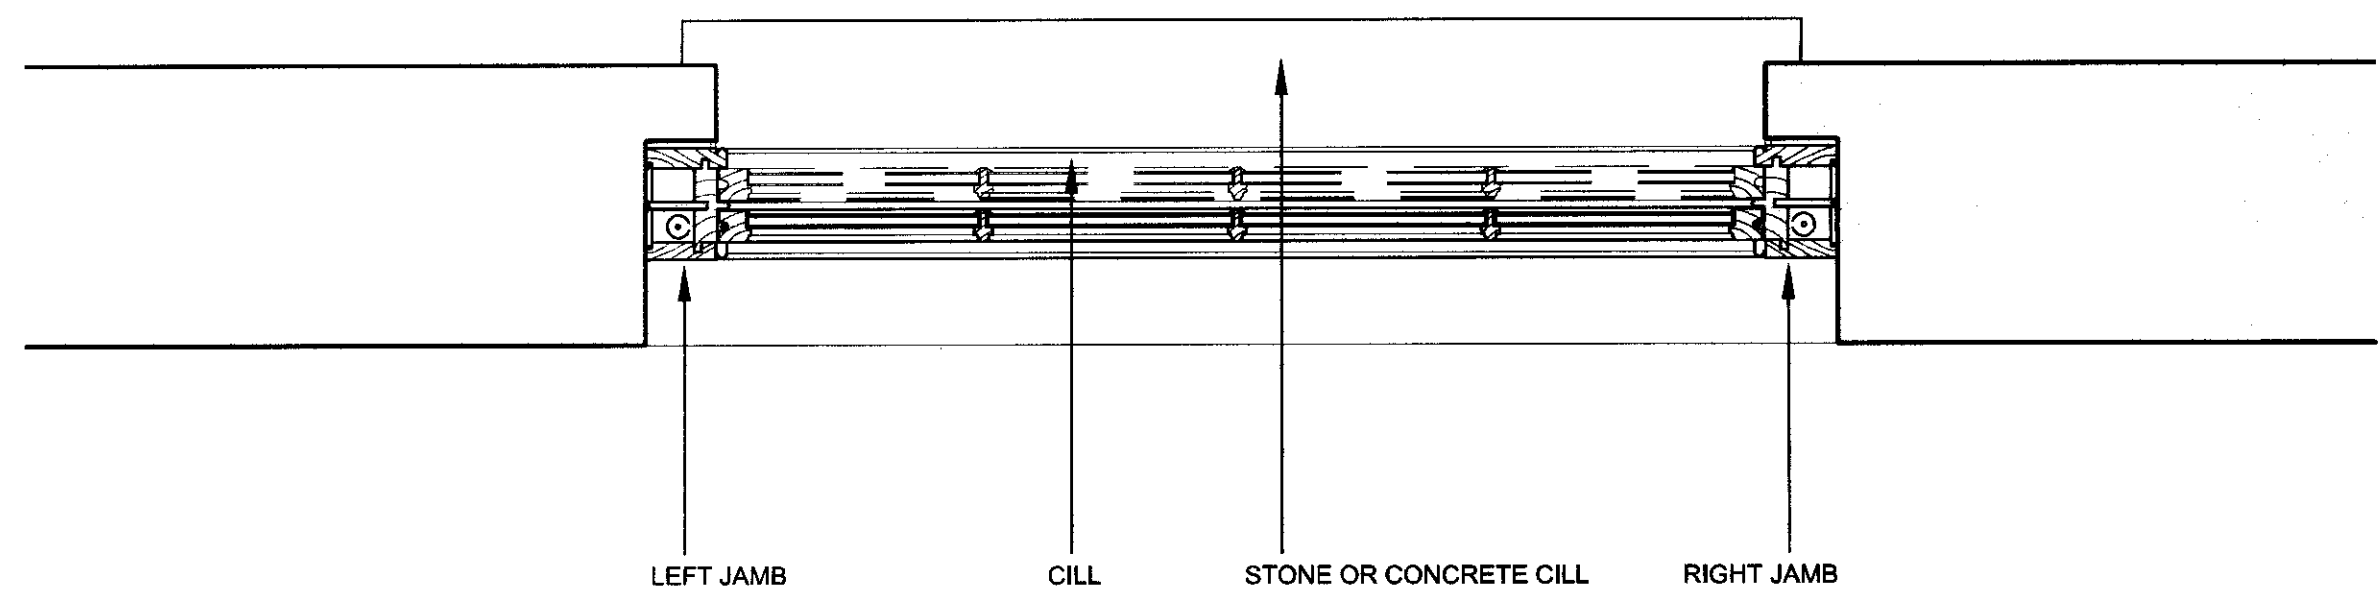

03 TYPICAL PLAN OF TYPE 5 WINDOW, WESTERN GRANARY OFFICE, AS EXISTING
A.205 SCALE 1:10

DO NOT SCALE FROM THIS DRAWING
DRAWING TO BE READ IN CONJUNCTION WITH ALL OTHER ARCHITECTS
AND ENGINEERS CONTRACT DRAWING & SPECIFICATIONS.
ANY DISCREPANCIES MUST BE BROUGHT TO THE ATTENTION OF THE
ARCHITECT IMMEDIATELY.
THE CONTRACTOR MUST VERIFY ALL DIMENSIONS BY SITE
MEASUREMENT BEFORE ORDERING MATERIALS OR MANUFACTURING
COMPONENTS.
SUBSTITUTE MATERIALS & PRODUCTS TO THOSE NAMED WILL BE
ACCEPTABLE IF PROVEN TO BE OF EQUAL OR HIGHER PERFORMANCE
AND NOT IN CONFLICT WITH OTHER ELEMENTS.

NOTES
WRITE NOTES SPECIFIC TO THIS DRAWING & REFERENCES TO OTHER
ARCHITECTS / ENGINEERS DRAWINGS WITHIN THIS TEXT BOX

REV	DATE	DESCRIPTION
X	00/00/00	XXXX

FOR INFORMATION

JOB TITLE		
KINGS CROSS CENTRAL		
EASTERN GOODS YARD		
DRAWING TITLE		
JOINERY REPAIR SCHEDULE		
WEST GRANARY OFFICE WINDOW TYPE 5, AS EXISTING		
JOB NO.	DWG NO.	REV
453A	A.205	A
DRAWN BY	SCALE (AT A1)	DATE
YT	1:10 @A1	JULY 2008

RICHARD GRIFFITHS ARCHITECTS
5 Maldstone Mews, 72-76 Borough High Street, London SE1 1GN
T +44(0)20 7357 8788 | F +44(0)20 7403 7887
E admin@rgarchitects.com | www.rgarchitects.com

2008 / 7 / 24 / PL