




01 TYPICAL SECTION OF TYPE 6 WINDOW, EASTERN GRANARY OFFICE, AS EXISTING  
A.206 SCALE 1:10

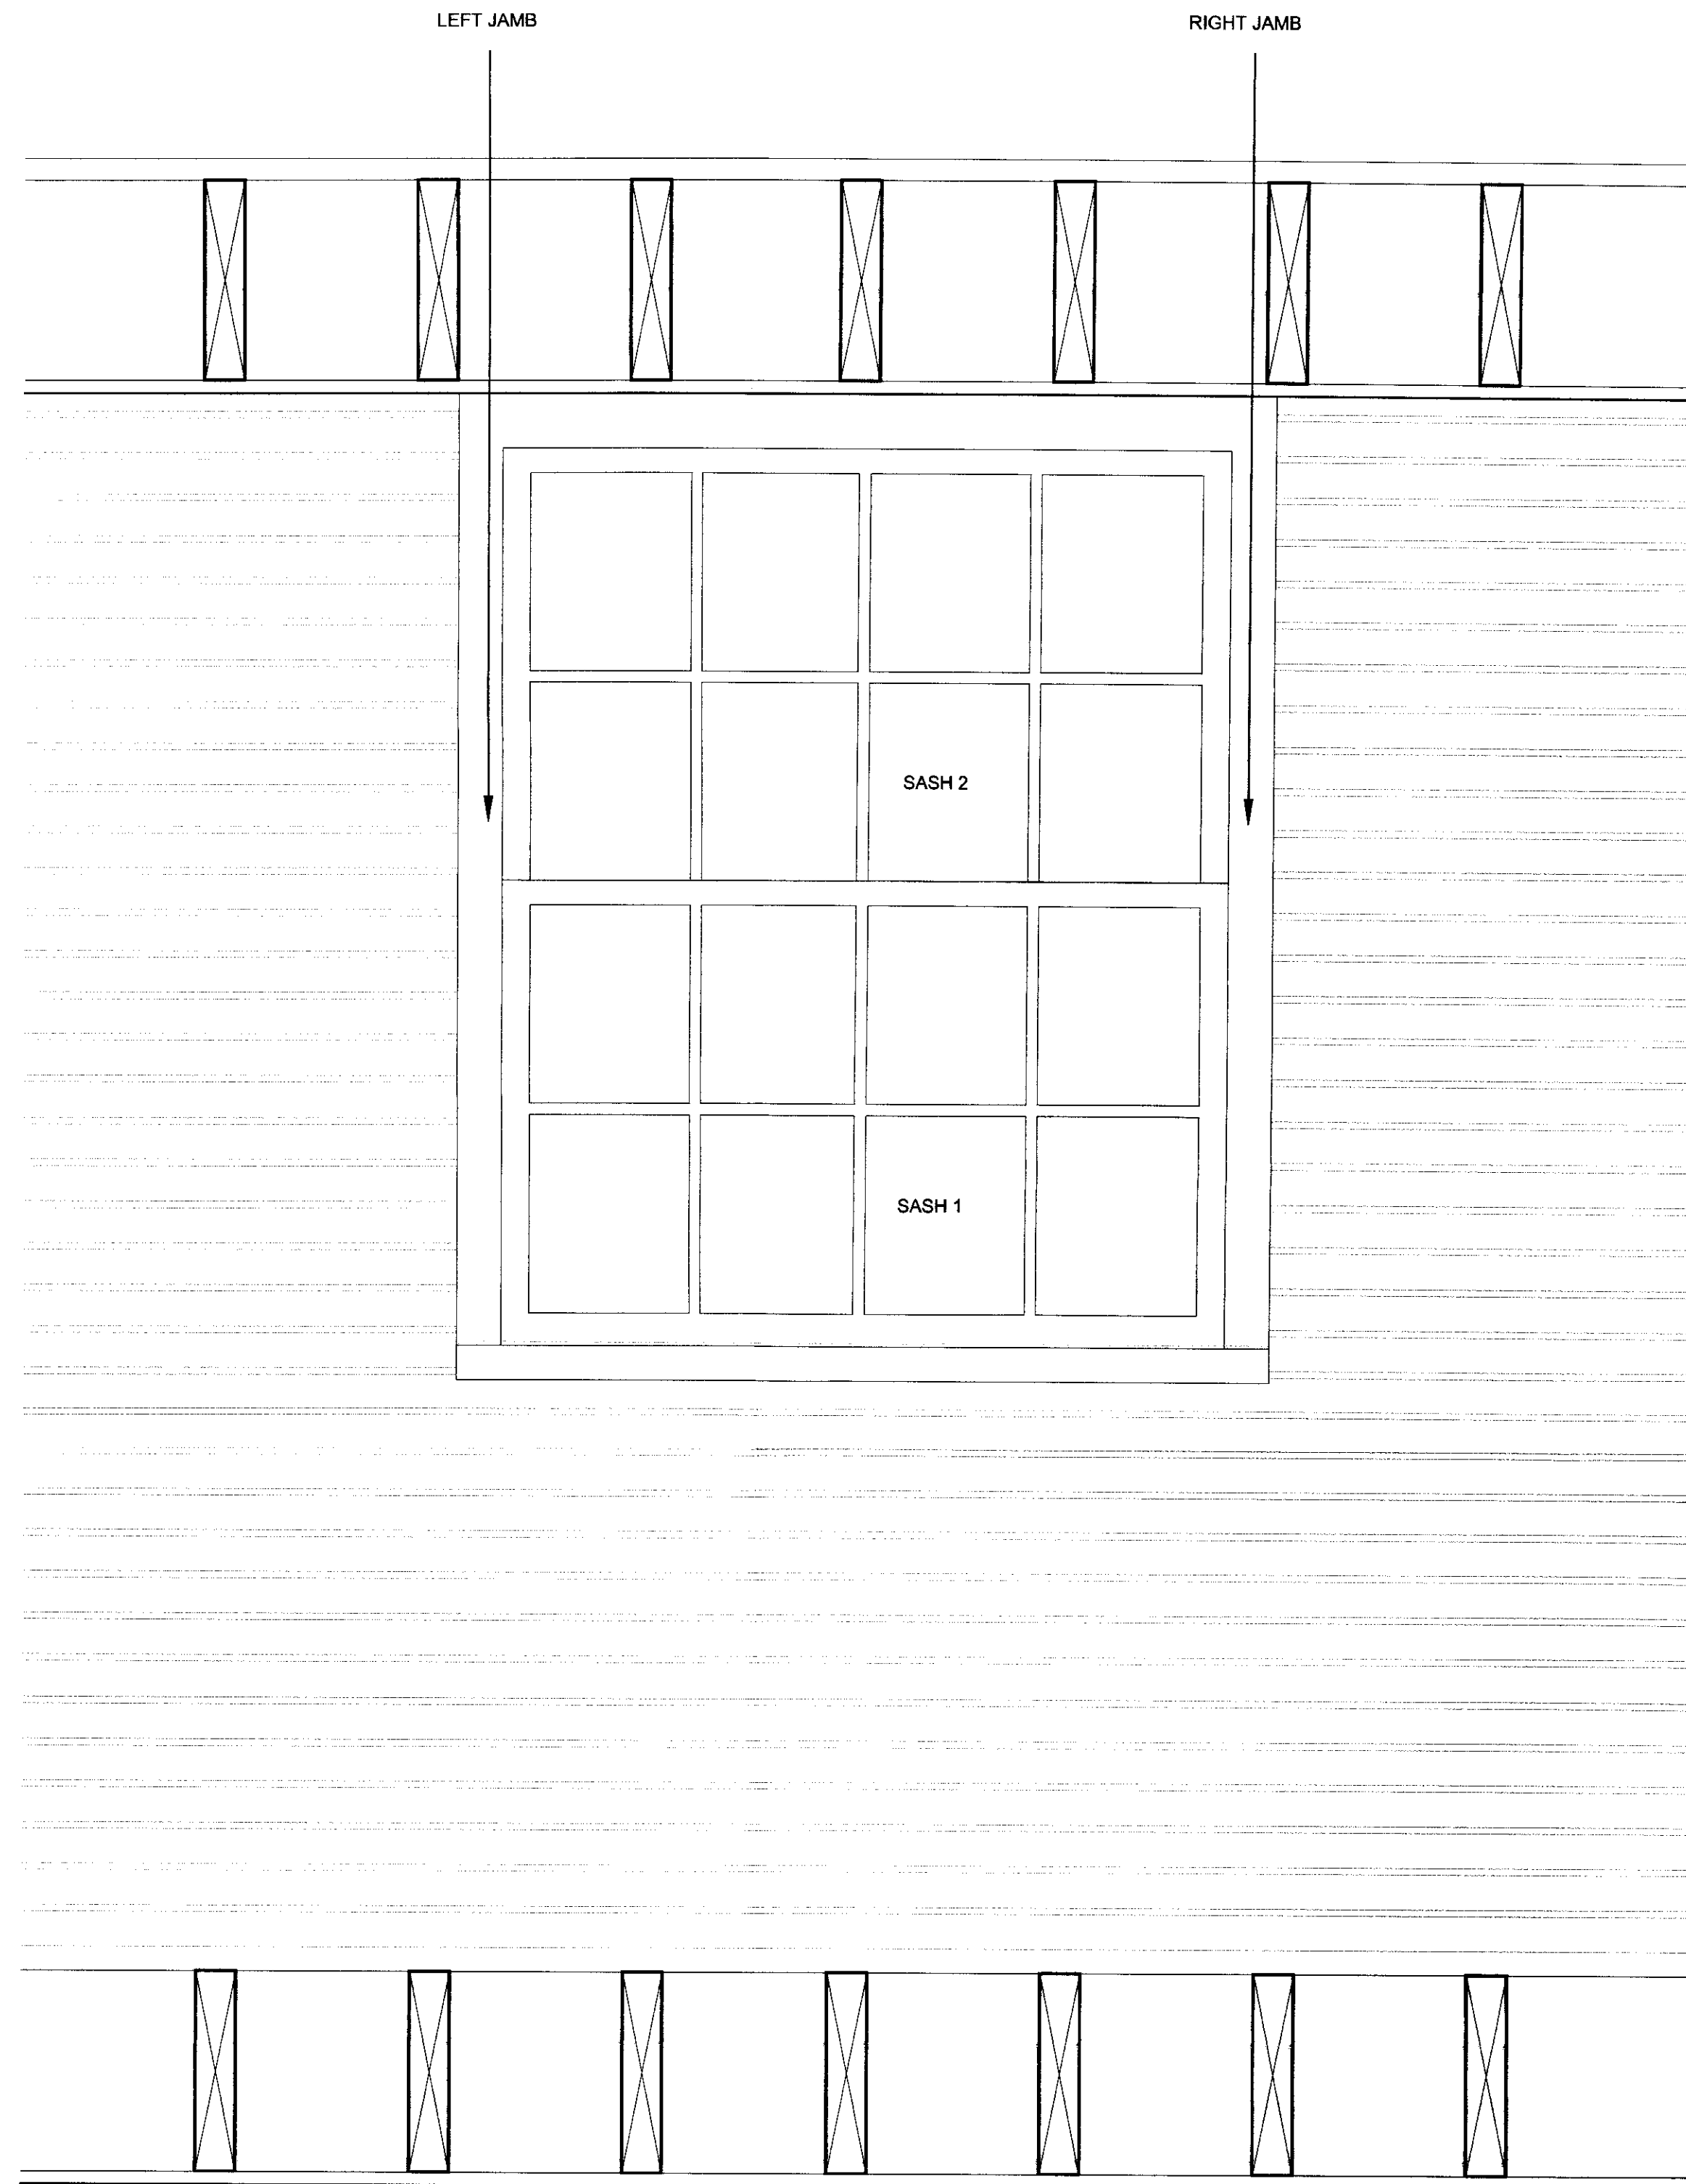

02 TYPICAL INTERNAL ELEVATION OF EASTERN GRANARY OFFICE WINDOW TYPE 6, AS EXISTING  
A.206 SCALE 1:10

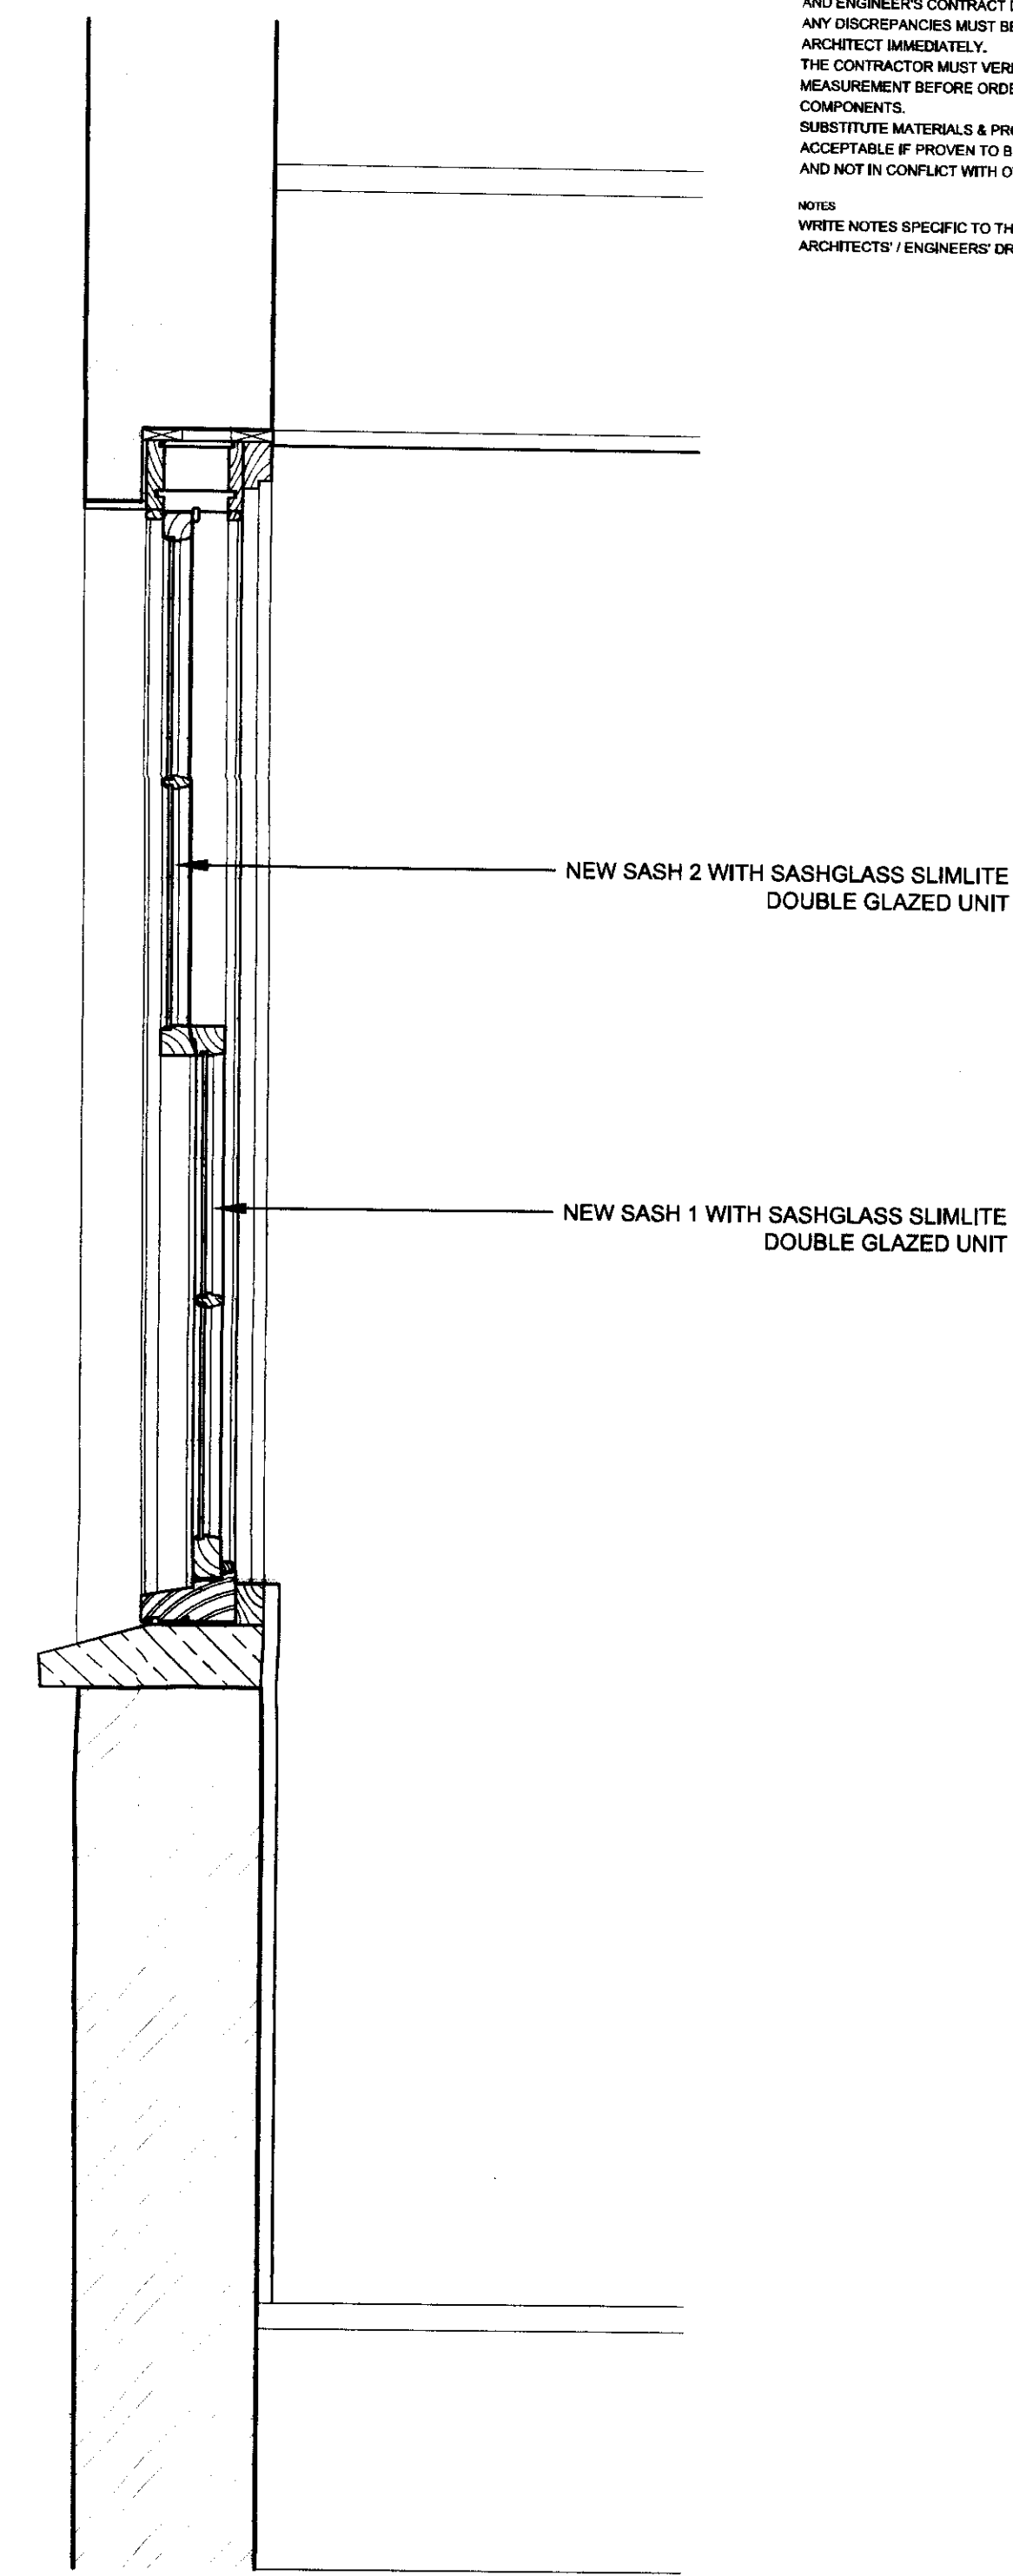

04 TYPICAL SECTION OF TYPE 6 WINDOW, EASTERN GRANARY OFFICE, AS PROPOSED  
A.206 SCALE 1:10

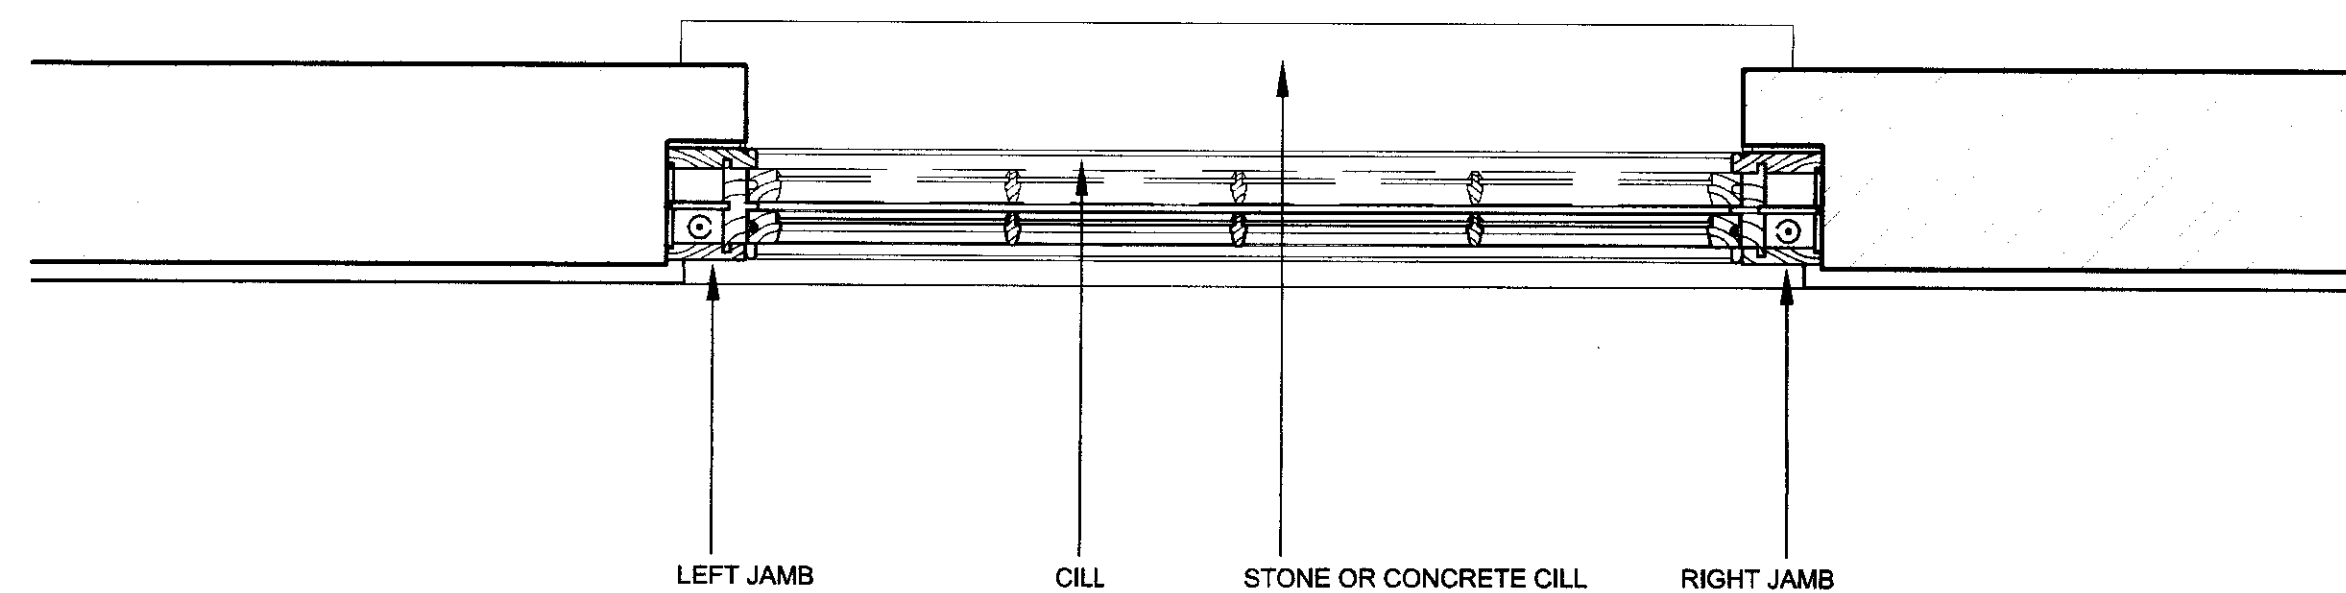

03 TYPICAL PLAN OF TYPE 6 WINDOW, EASTERN GRANARY OFFICE, AS EXISTING  
A.206 SCALE 1:10

DO NOT SCALE FROM THIS DRAWING  
DRAWING TO BE READ IN CONJUNCTION WITH ALL OTHER ARCHITECTS  
AND ENGINEERS CONTRACT DRAWING & SPECIFICATIONS.  
ANY DISCREPANCIES MUST BE BROUGHT TO THE ATTENTION OF THE  
ARCHITECT IMMEDIATELY.  
THE CONTRACTOR MUST VERIFY ALL DIMENSIONS BY SITE  
MEASUREMENT BEFORE ORDERING MATERIALS OR MANUFACTURING  
COMPONENTS.  
SUBSTITUTE MATERIALS & PRODUCTS TO THOSE NAMED WILL BE  
ACCEPTABLE IF PROVEN TO BE OF EQUAL OR HIGHER PERFORMANCE  
AND NOT IN CONFLICT WITH OTHER ELEMENTS.  
NOTES  
WRITE NOTES SPECIFIC TO THIS DRAWING & REFERENCES TO OTHER  
ARCHITECTS' / ENGINEERS' DRAWINGS WITHIN THIS MTEXT BOX

REV DATE DESCRIPTION  
X 00/00/00 XXXXX

#### FOR INFORMATION

JOB TITLE  
KINGS CROSS CENTRAL  
EASTERN GOODS YARD  
DRAWING TITLE  
JOINERY REPAIR SCHEDULE  
EASTERN GRANARY OFFICE WINDOW TYPE 6  
JOB NO. 453A  
DWG NO. A.206  
SCALE (AT A1) 1:10 @A1  
DATE JULY 2008  
REV A

RICHARD GRIFFITHS ARCHITECTS

5 Maldstone Mews, 72-76 Borough High Street, London SE1 1GN  
T +44(0)20 7357 6786 | F +44(0)20 7403 7887  
E admin@rgarchitects.com | www.rgarchitects.com

2008 / 7 / 24 / L