




DO NOT SCALE FROM THIS DRAWING
DRAWING TO BE READ IN CONJUNCTION WITH ALL OTHER ARCHITECTS
AND ENGINEERS CONTRACT DRAWING & SPECIFICATIONS.
ANY DISCREPANCIES MUST BE BROUGHT TO THE ATTENTION OF THE
ARCHITECT IMMEDIATELY.
THE CONTRACTOR MUST VERIFY ALL DIMENSIONS BY SITE
MEASUREMENT BEFORE ORDERING MATERIALS OR MANUFACTURING
COMPONENTS.
SUBSTITUTE MATERIALS & PRODUCTS TO THOSE NAMED WILL BE
ACCEPTABLE IF PROVEN TO BE OF EQUAL OR HIGHER PERFORMANCE
AND NOT IN CONFLICT WITH OTHER ELEMENTS.
NOTES
WRITE NOTES SPECIFIC TO THIS DRAWING & REFERENCES TO OTHER
ARCHITECTS' / ENGINEERS' DRAWINGS WITHIN THIS MTEXT BOX

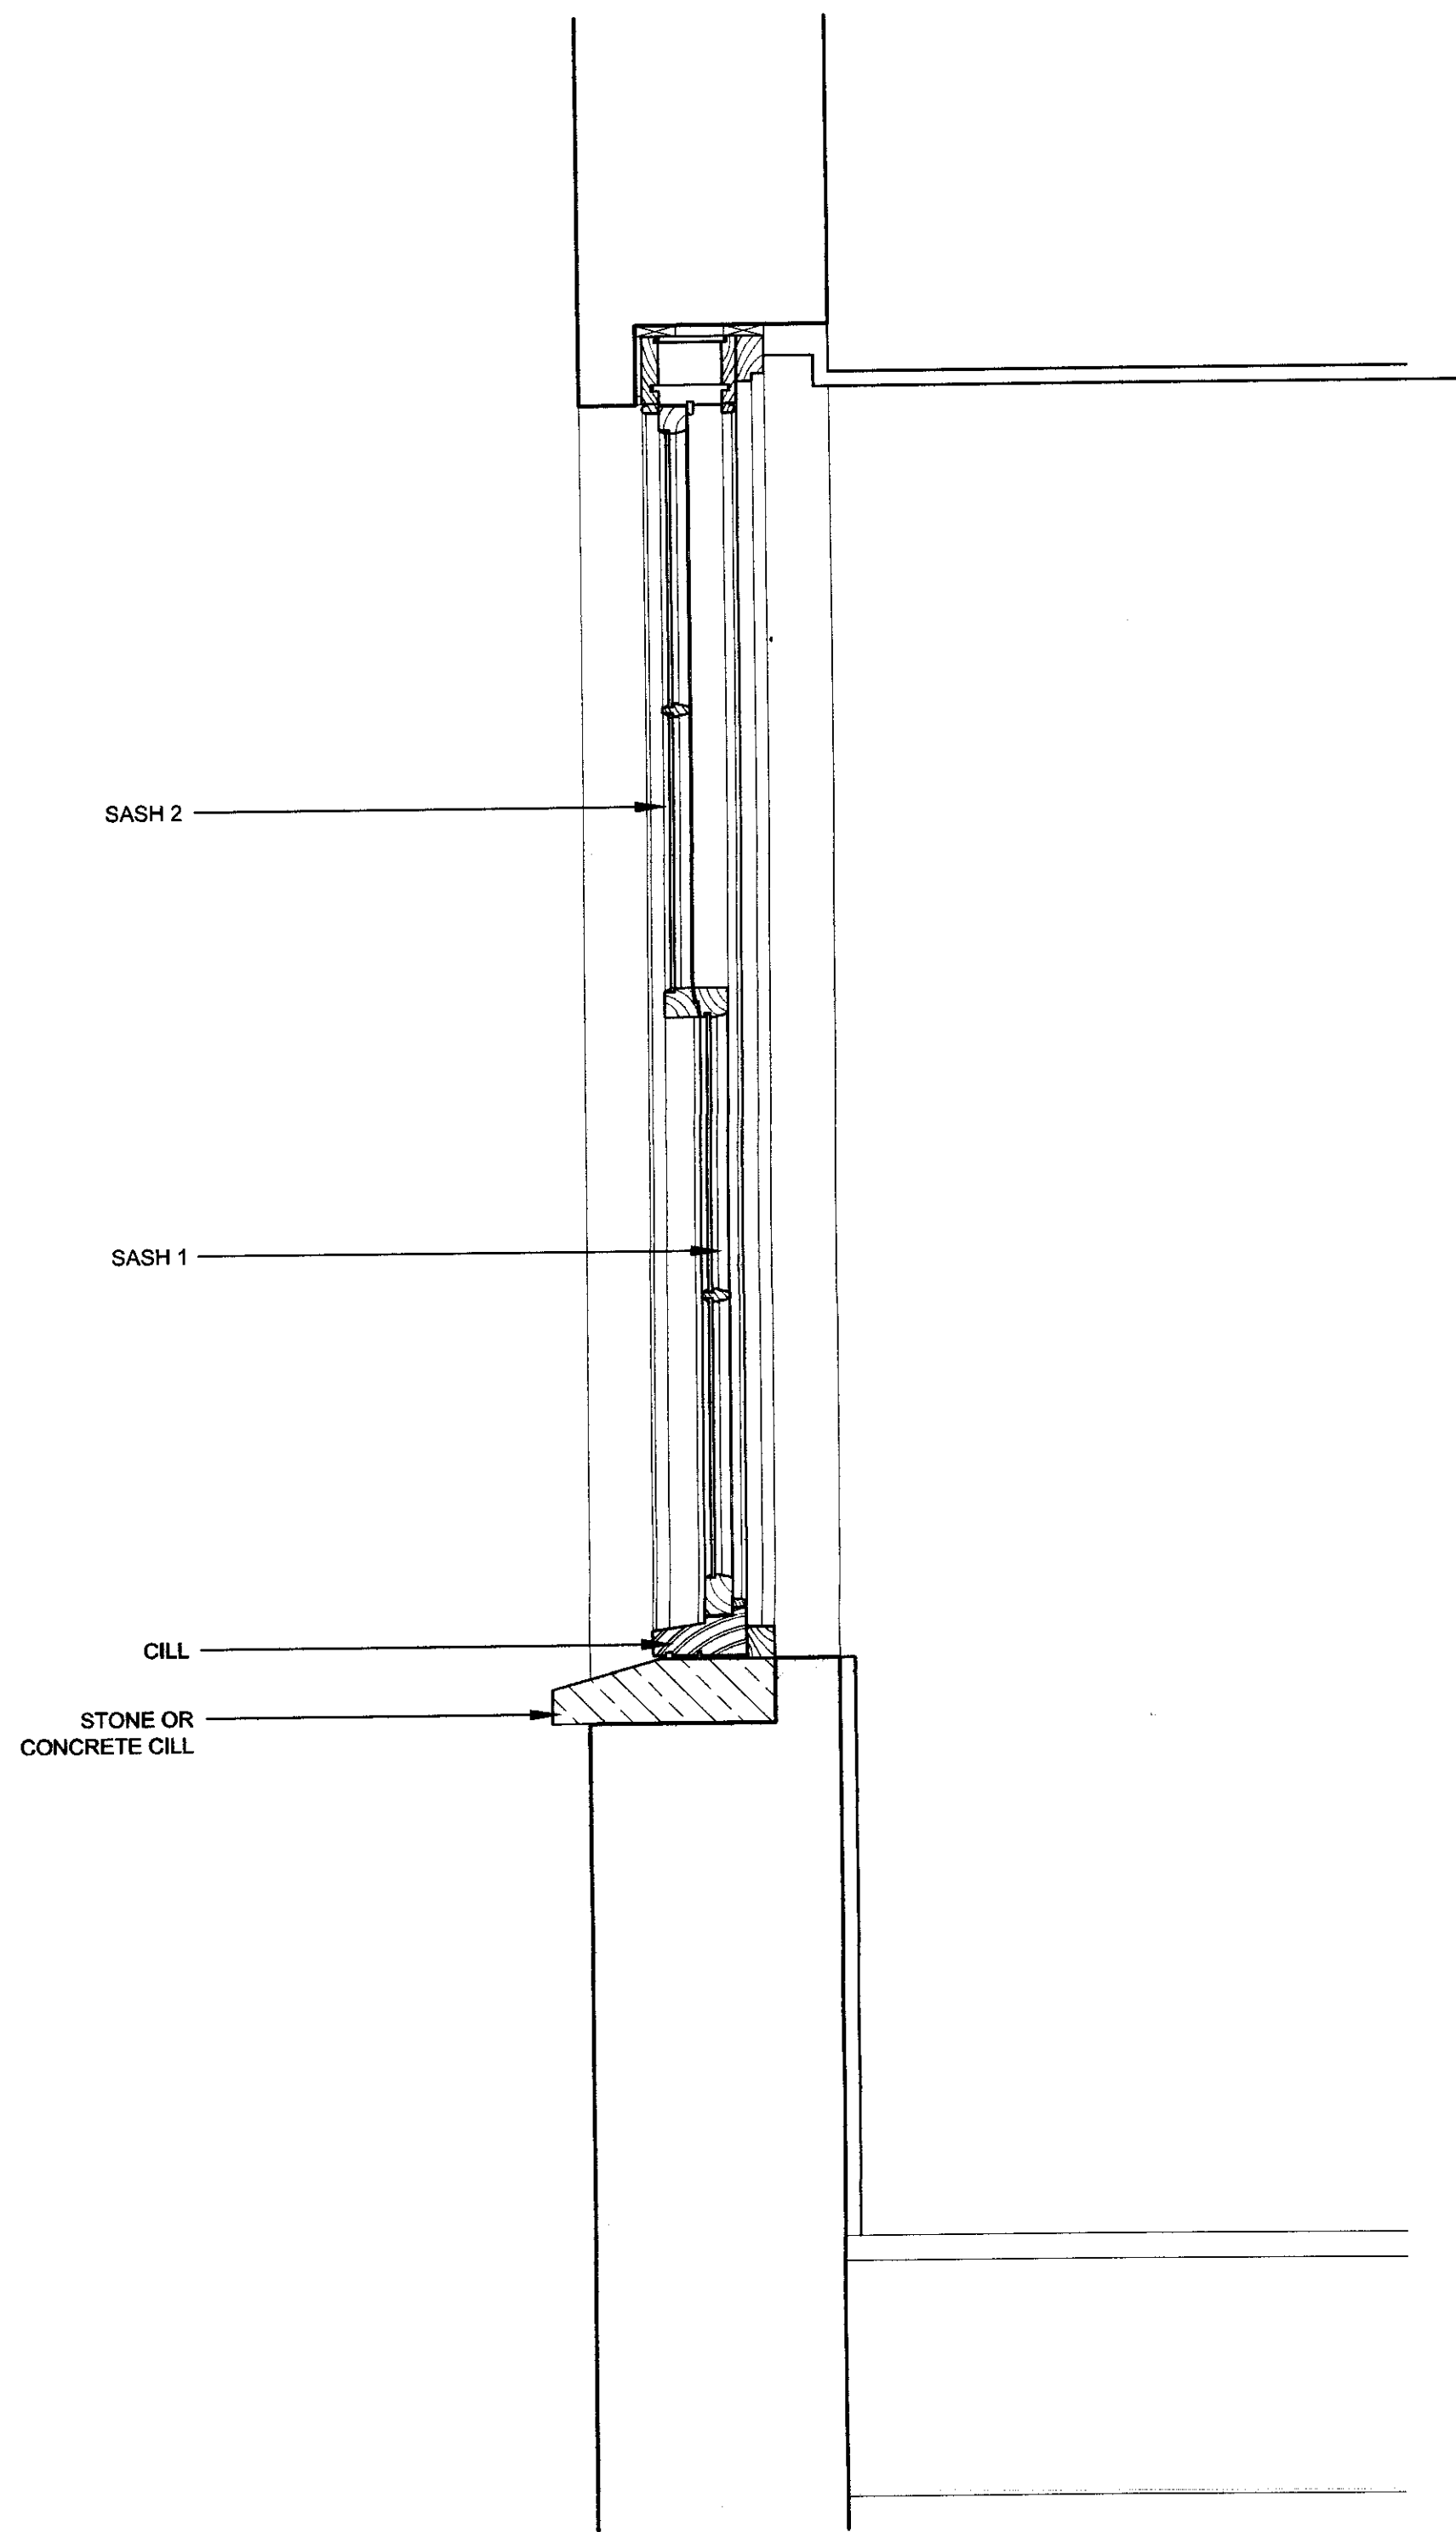


01 TYPICAL SECTION OF TYPE 7 WINDOW, EASTERN GRANARY OFFICE, AS EXISTING
A.207 SCALE 1:10

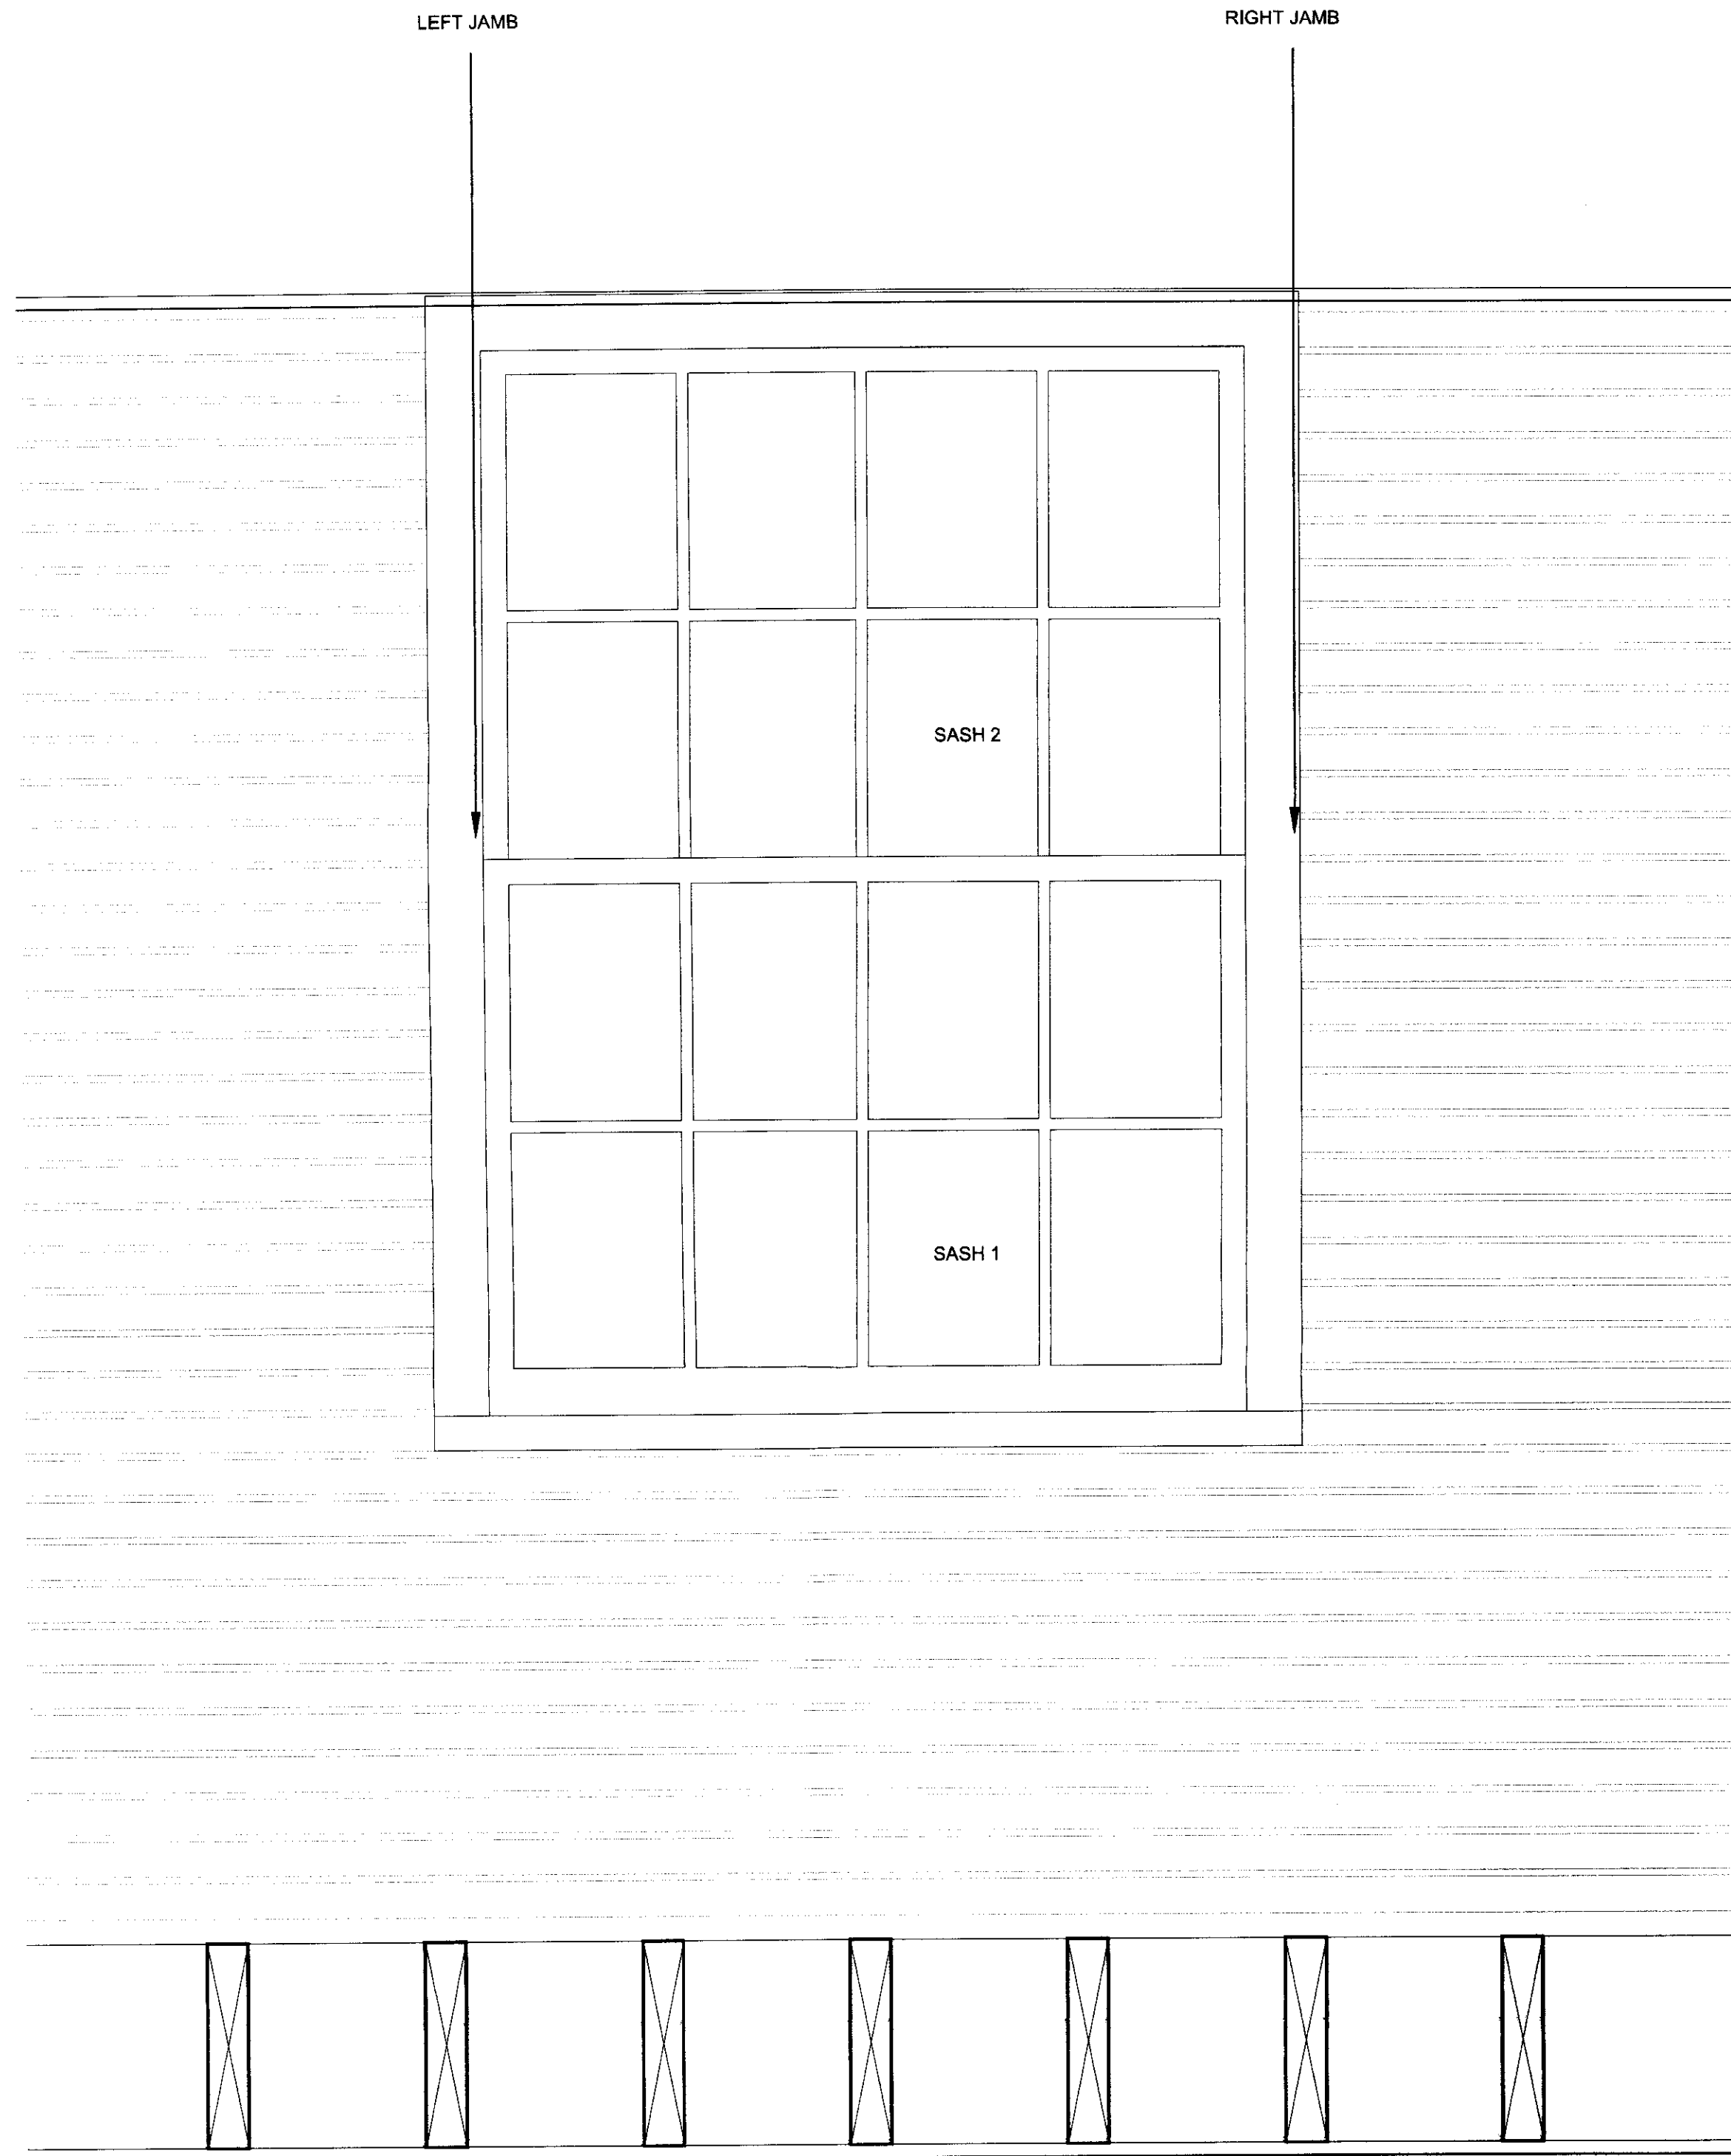

02 TYPICAL INTERNAL ELEVATION OF EASTERN GRANARY OFFICE WINDOW TYPE 7, AS EXISTING
A.207 SCALE 1:10

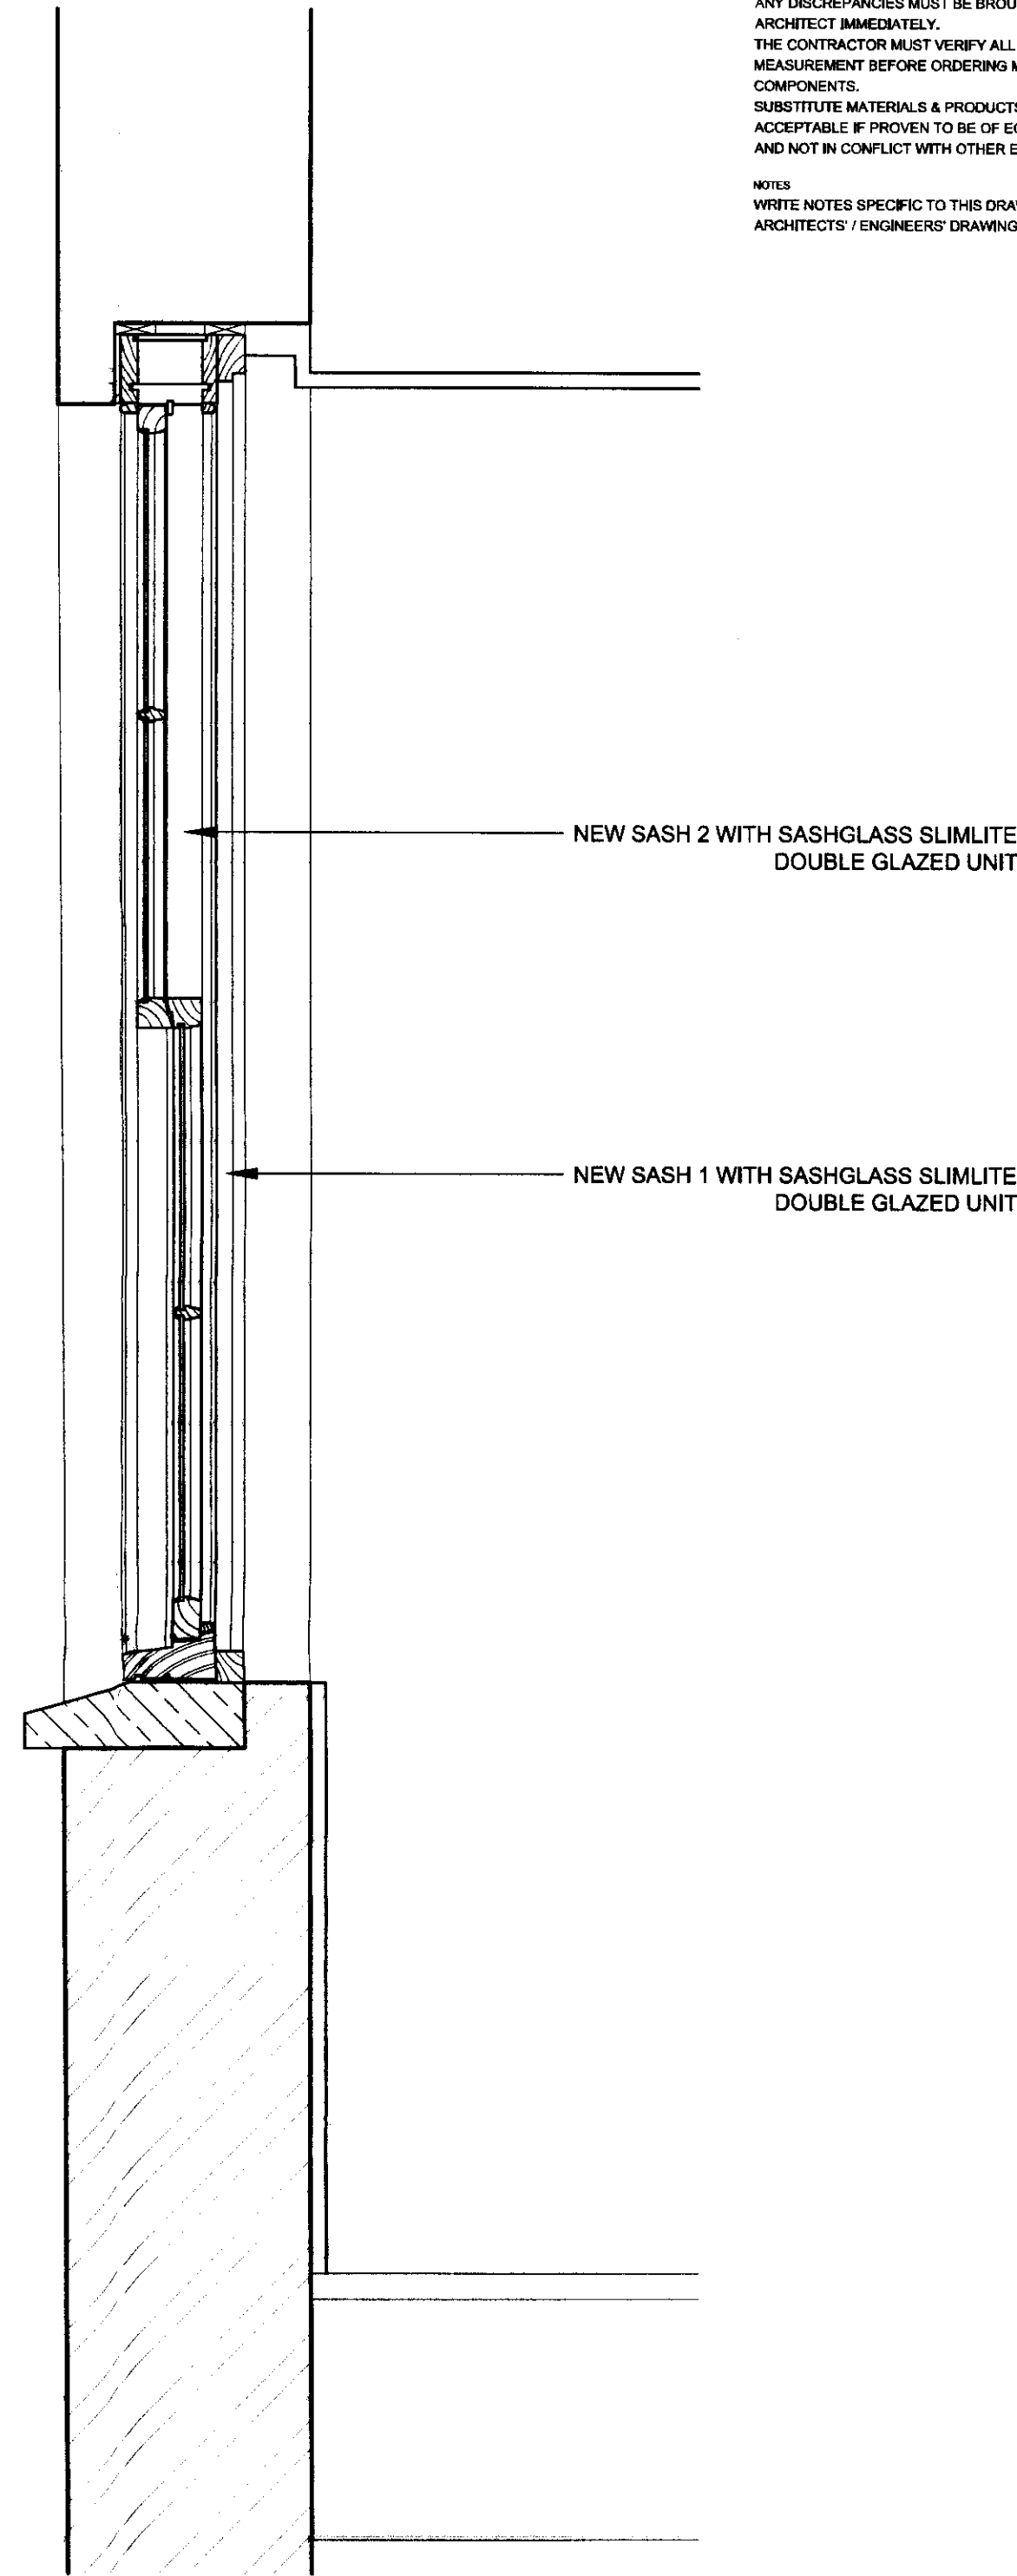

04 TYPICAL SECTION OF TYPE 7 WINDOW, EASTERN GRANARY OFFICE, AS PROPOSED
A.207 SCALE 1:10

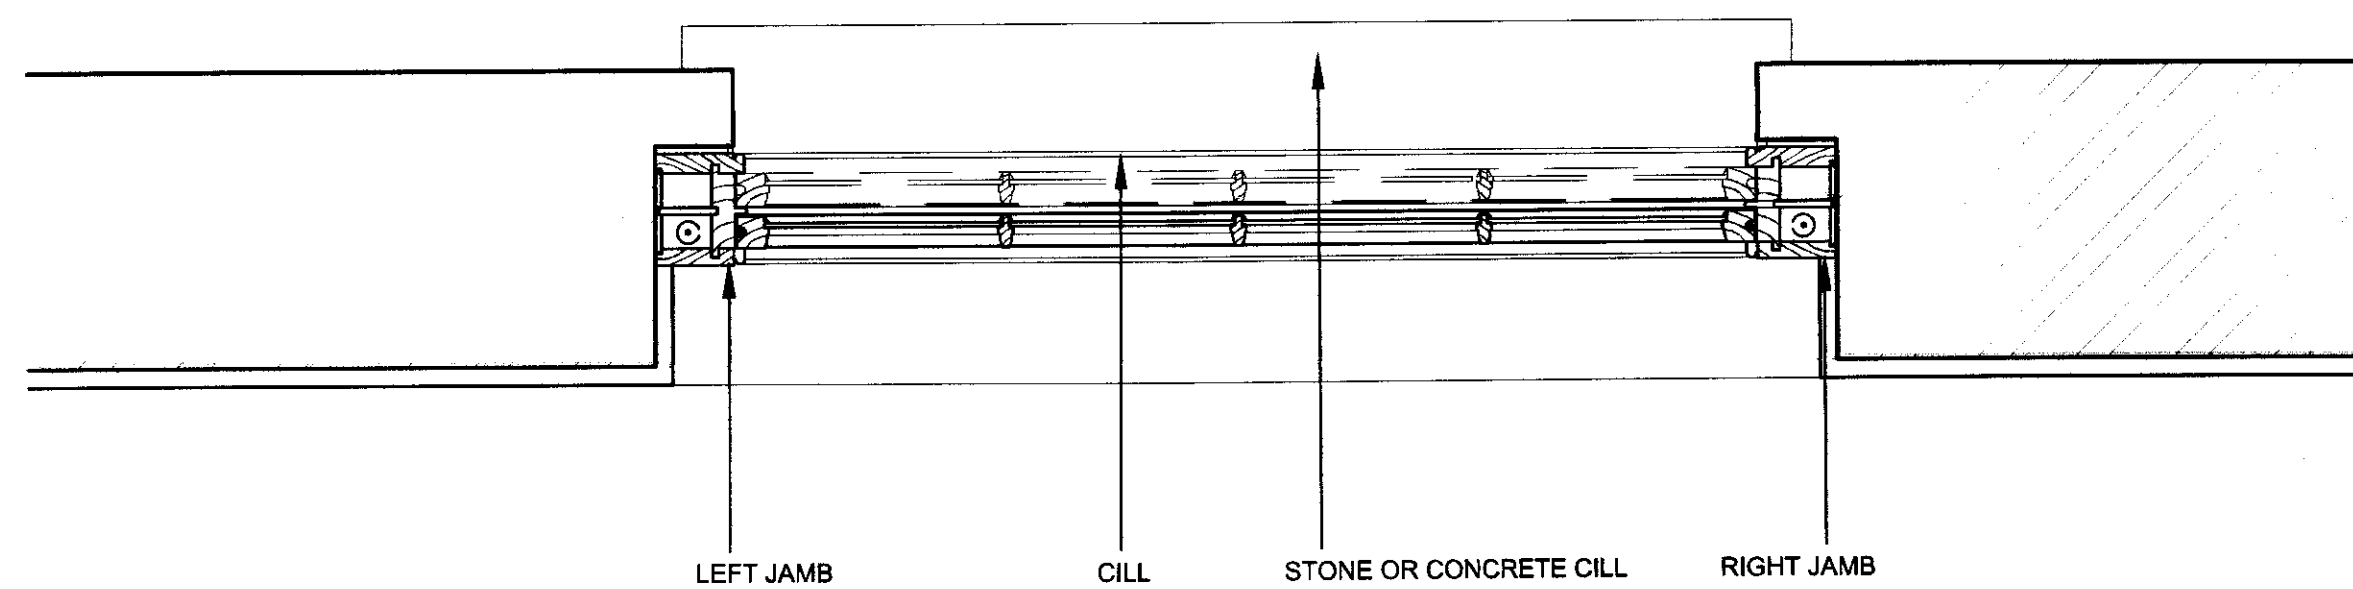

03 TYPICAL PLAN OF TYPE 7 WINDOW, EASTERN GRANARY OFFICE, AS EXISTING
A.207 SCALE 1:10

REV DATE DESCRIPTION
X 00/00/00 XXXX

FOR INFORMATION

JOB TITLE
KINGS CROSS CENTRAL
EASTERN GOODS YARD
DRAWING TITLE
JOINERY REPAIR SCHEDULE
EASTERN GRANARY OFFICE WINDOW TYPE 7
JOB NO. 453A
DWS NO. A.207
SCALE (AT A1) 1:10 @A1
REV. A
DATE JULY 2008

RICHARD GRIFFITHS ARCHITECTS

5 Malstone Mews, 72-76 Borough High Street, London SE1 1GN
T +44(0)20 7357 8788 | F +44(0)20 7403 7887
E admin@rgarchitects.com | www.rgarchitects.com

2008 / 7 / 4 / E