


EXISTING REAR ELEVATION

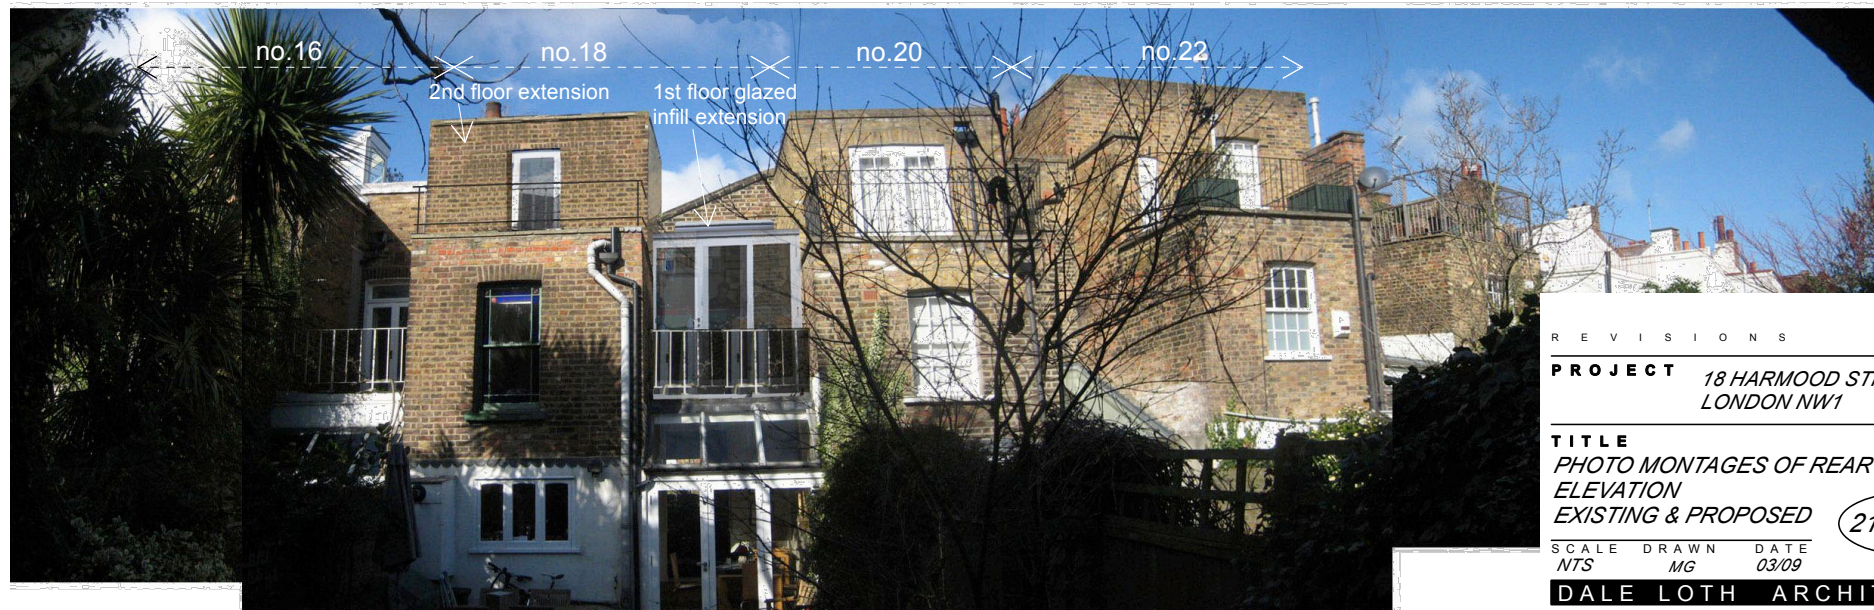

PROPOSED REAR ELEVATION

REVISIONS *DO NOT SCALE*

PROJECT 18 HARMOOD STREET
LONDON NW1

TITLE
PHOTO MONTAGES OF REAR
ELEVATION
EXISTING & PROPOSED

216: P/12

SCALE DRAWN DATE
NTS MG 03/09

DALE LOTH ARCHITECTS

1 CLIFF ROAD LONDON NW1 9AJ

TEL 020 7485 4003 FAX 020 7284 4490



EXISTING REAR ELEVATION



PROPOSED REAR ELEVATION

R E V I S I O N S			<u>DO NOT SCALE</u>
PROJECT			
18 HARMOOD STREET LONDON NW1			
TITLE			
PHOTO MONTAGES OF REAR ELEVATION EXISTING & PROPOSED			
			216: P/13
SCALE	DRAWN	DATE	
NTS	MG	03/09	
DALE LOTH ARCHITECTS			
1 CLIFF ROAD LONDON NW1 9AJ			
TEL 020 7485 4003		FAX 020 7284 4490	