




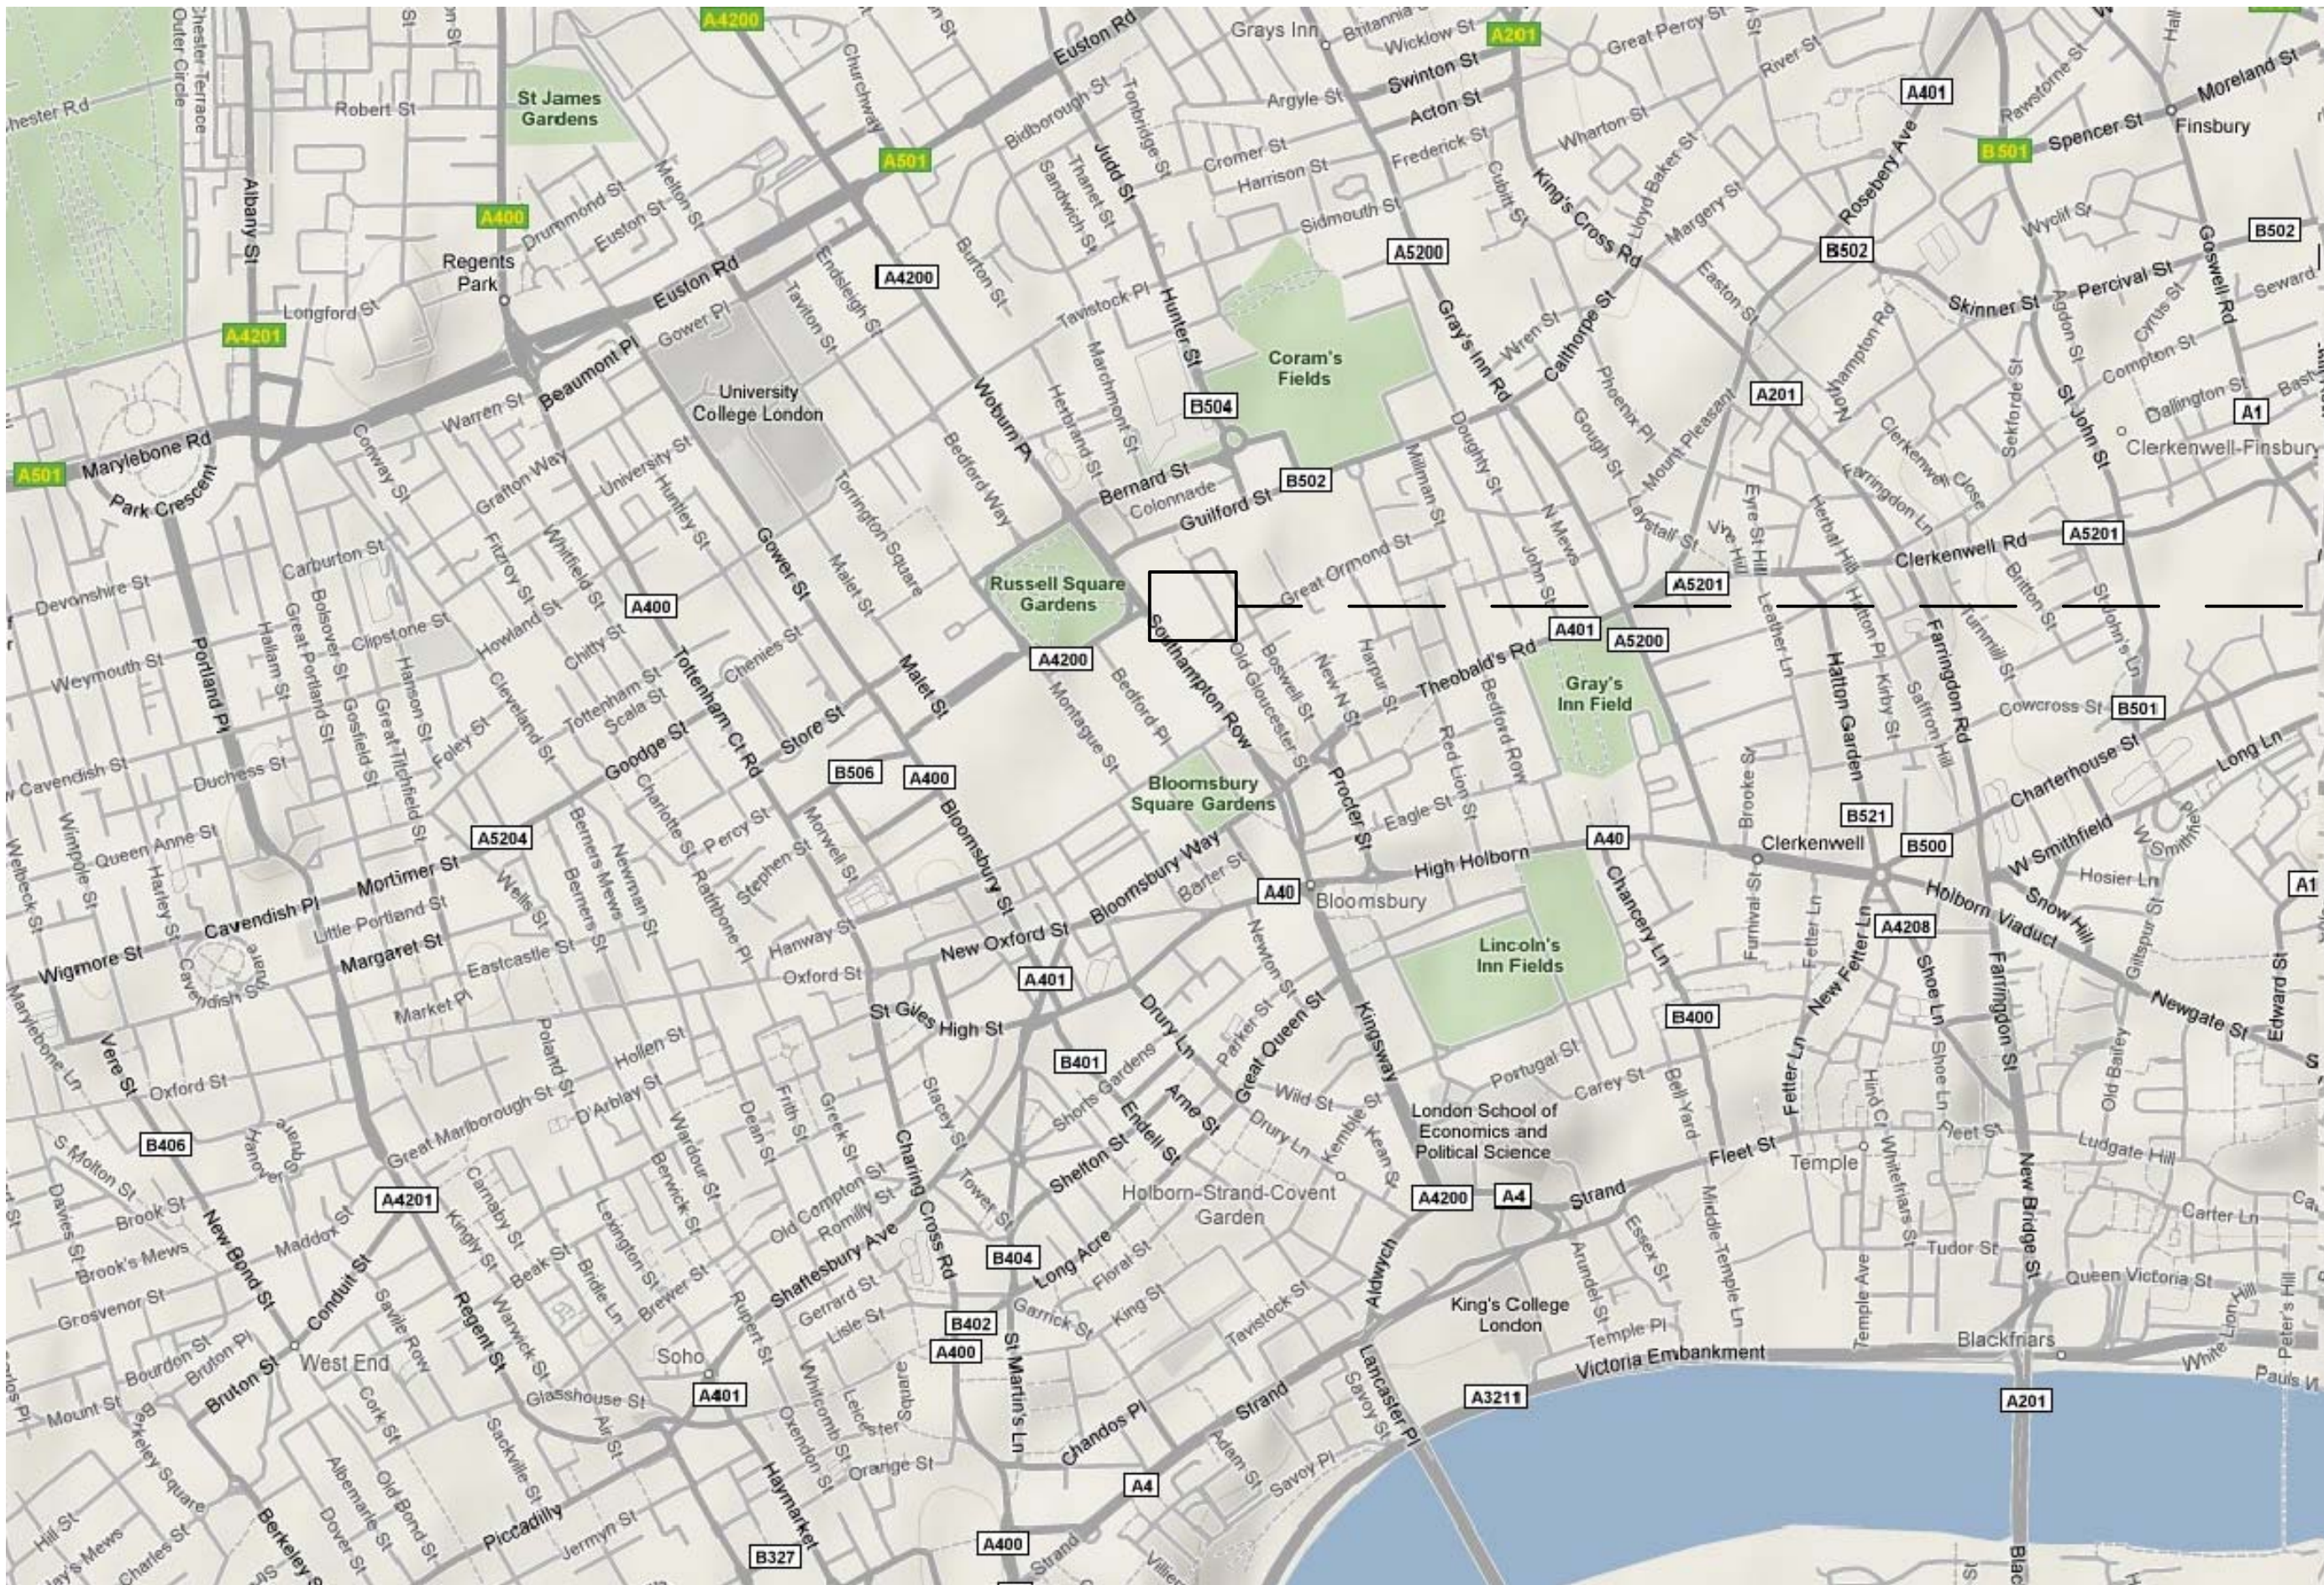

LOCATION PLAN

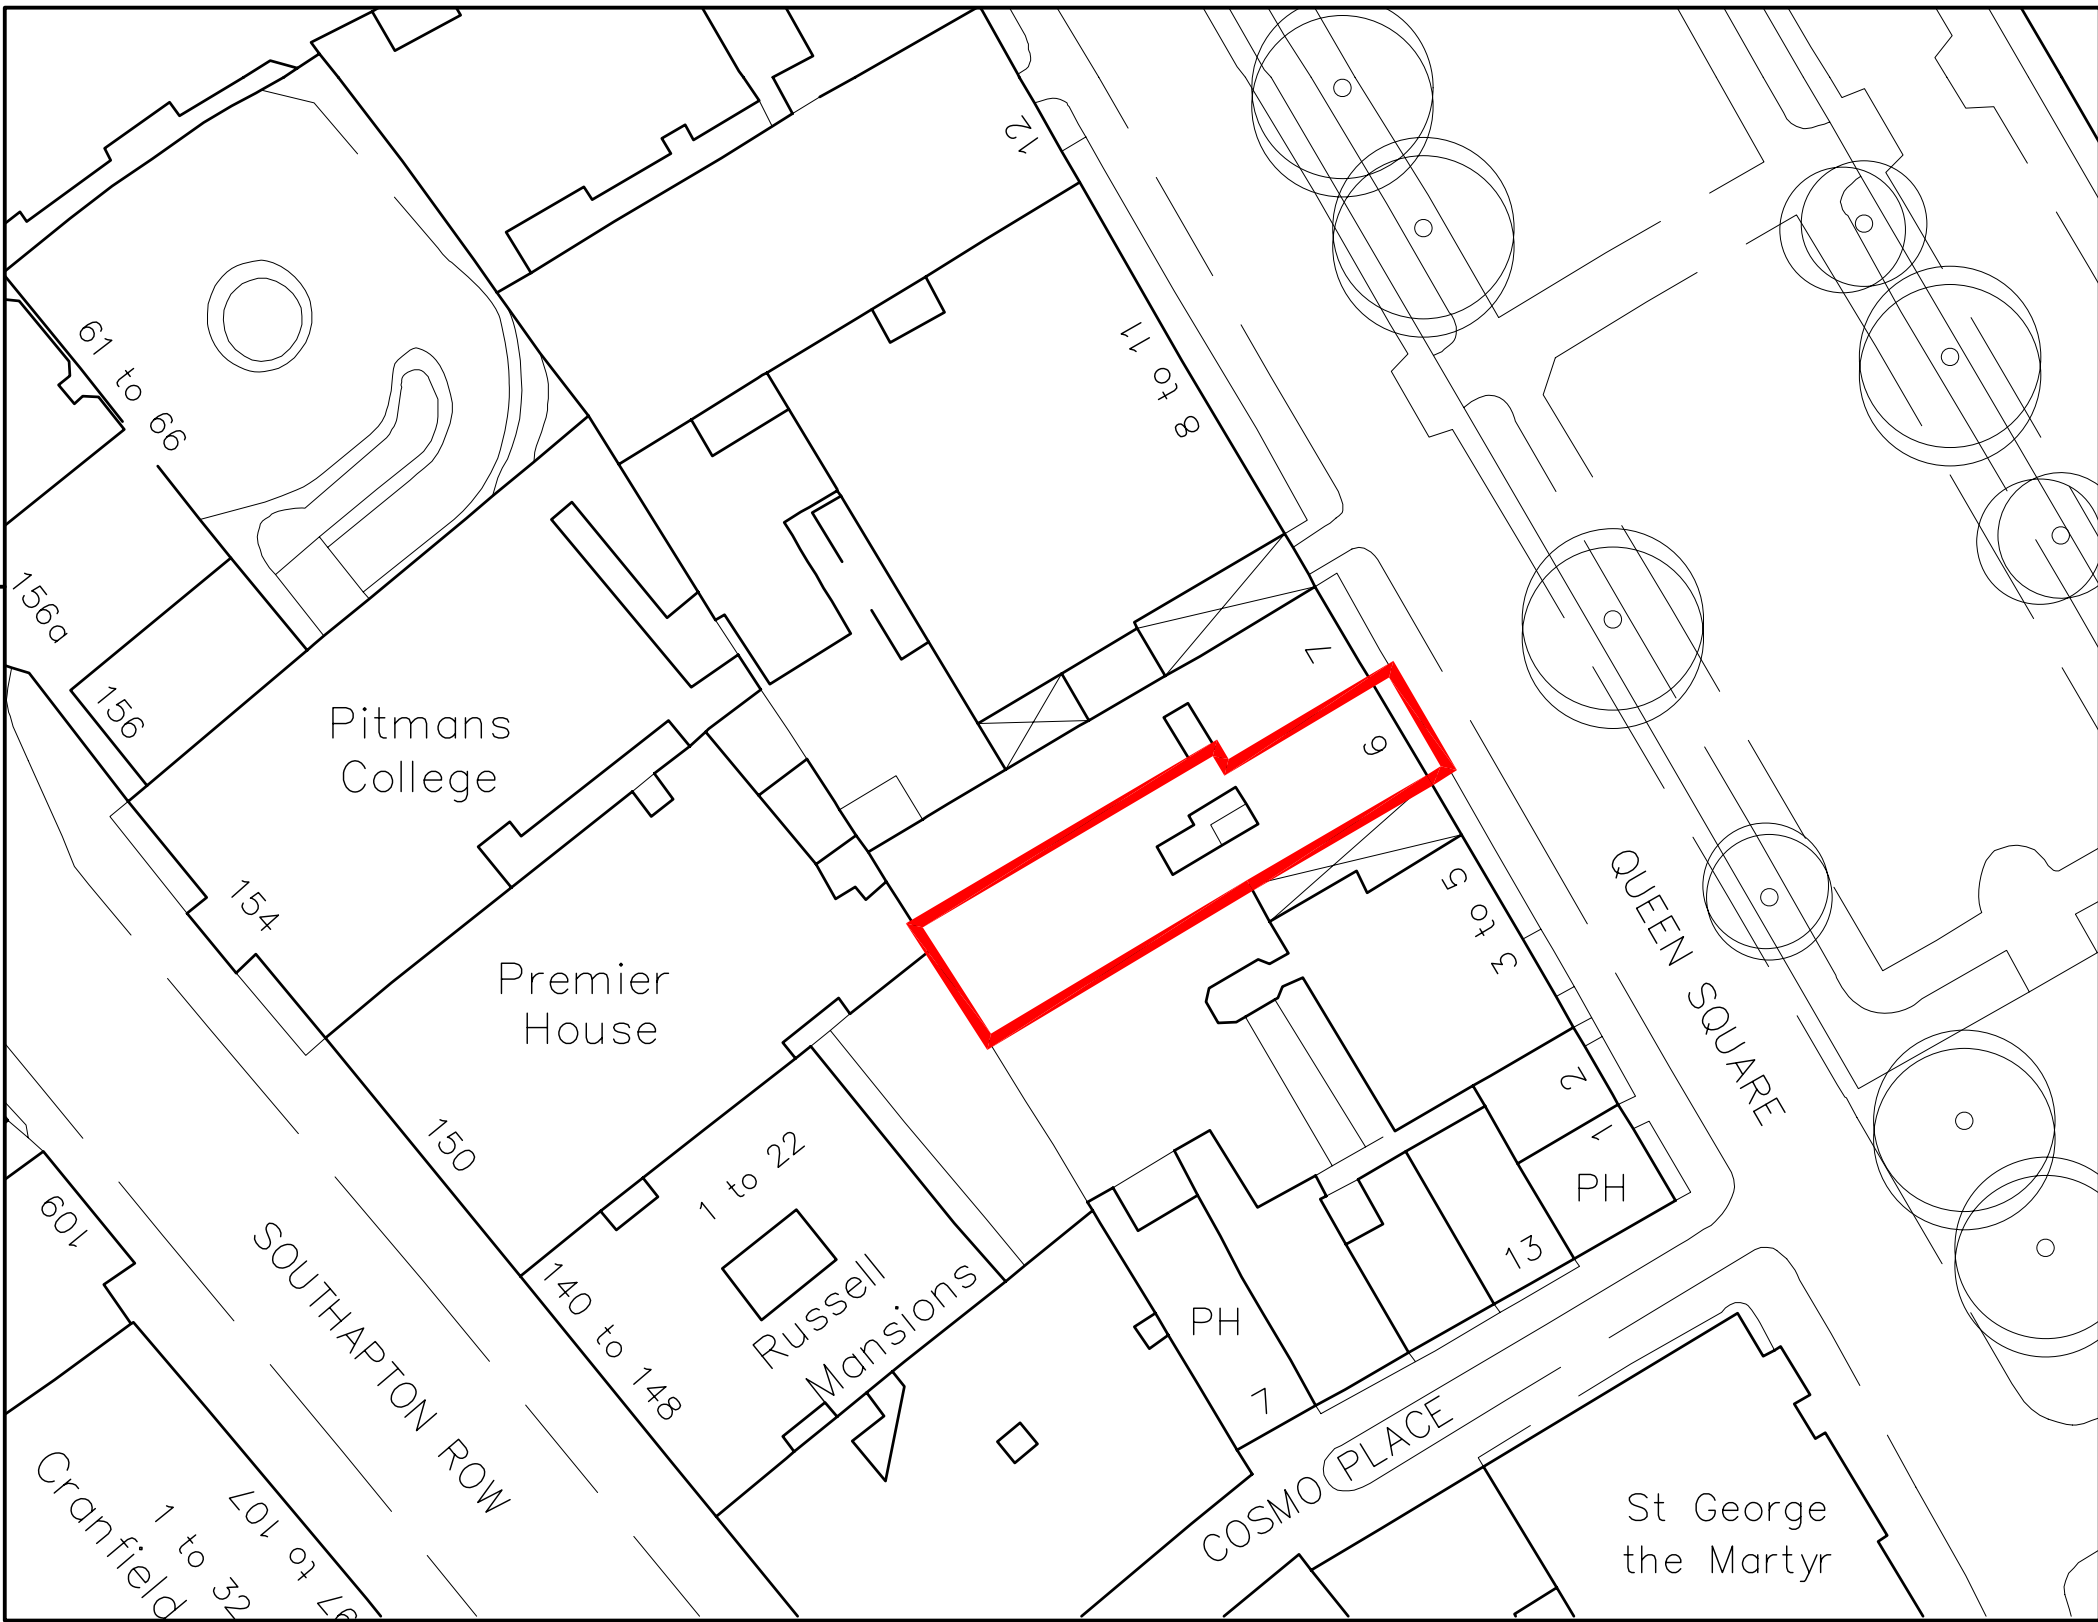

SITE LOCATION PLAN

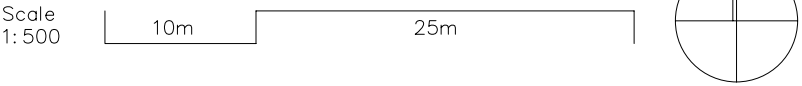

NOTES						client	scale1:10000 & 1:500			date30/03/2009		titleLOCATION PLANS	
							drawn byPPDO	checked by	passed byM.J.L				
							projectTHE ARTWORKERS GUILD			drawing no		revision	
										AWG A(01)00			