




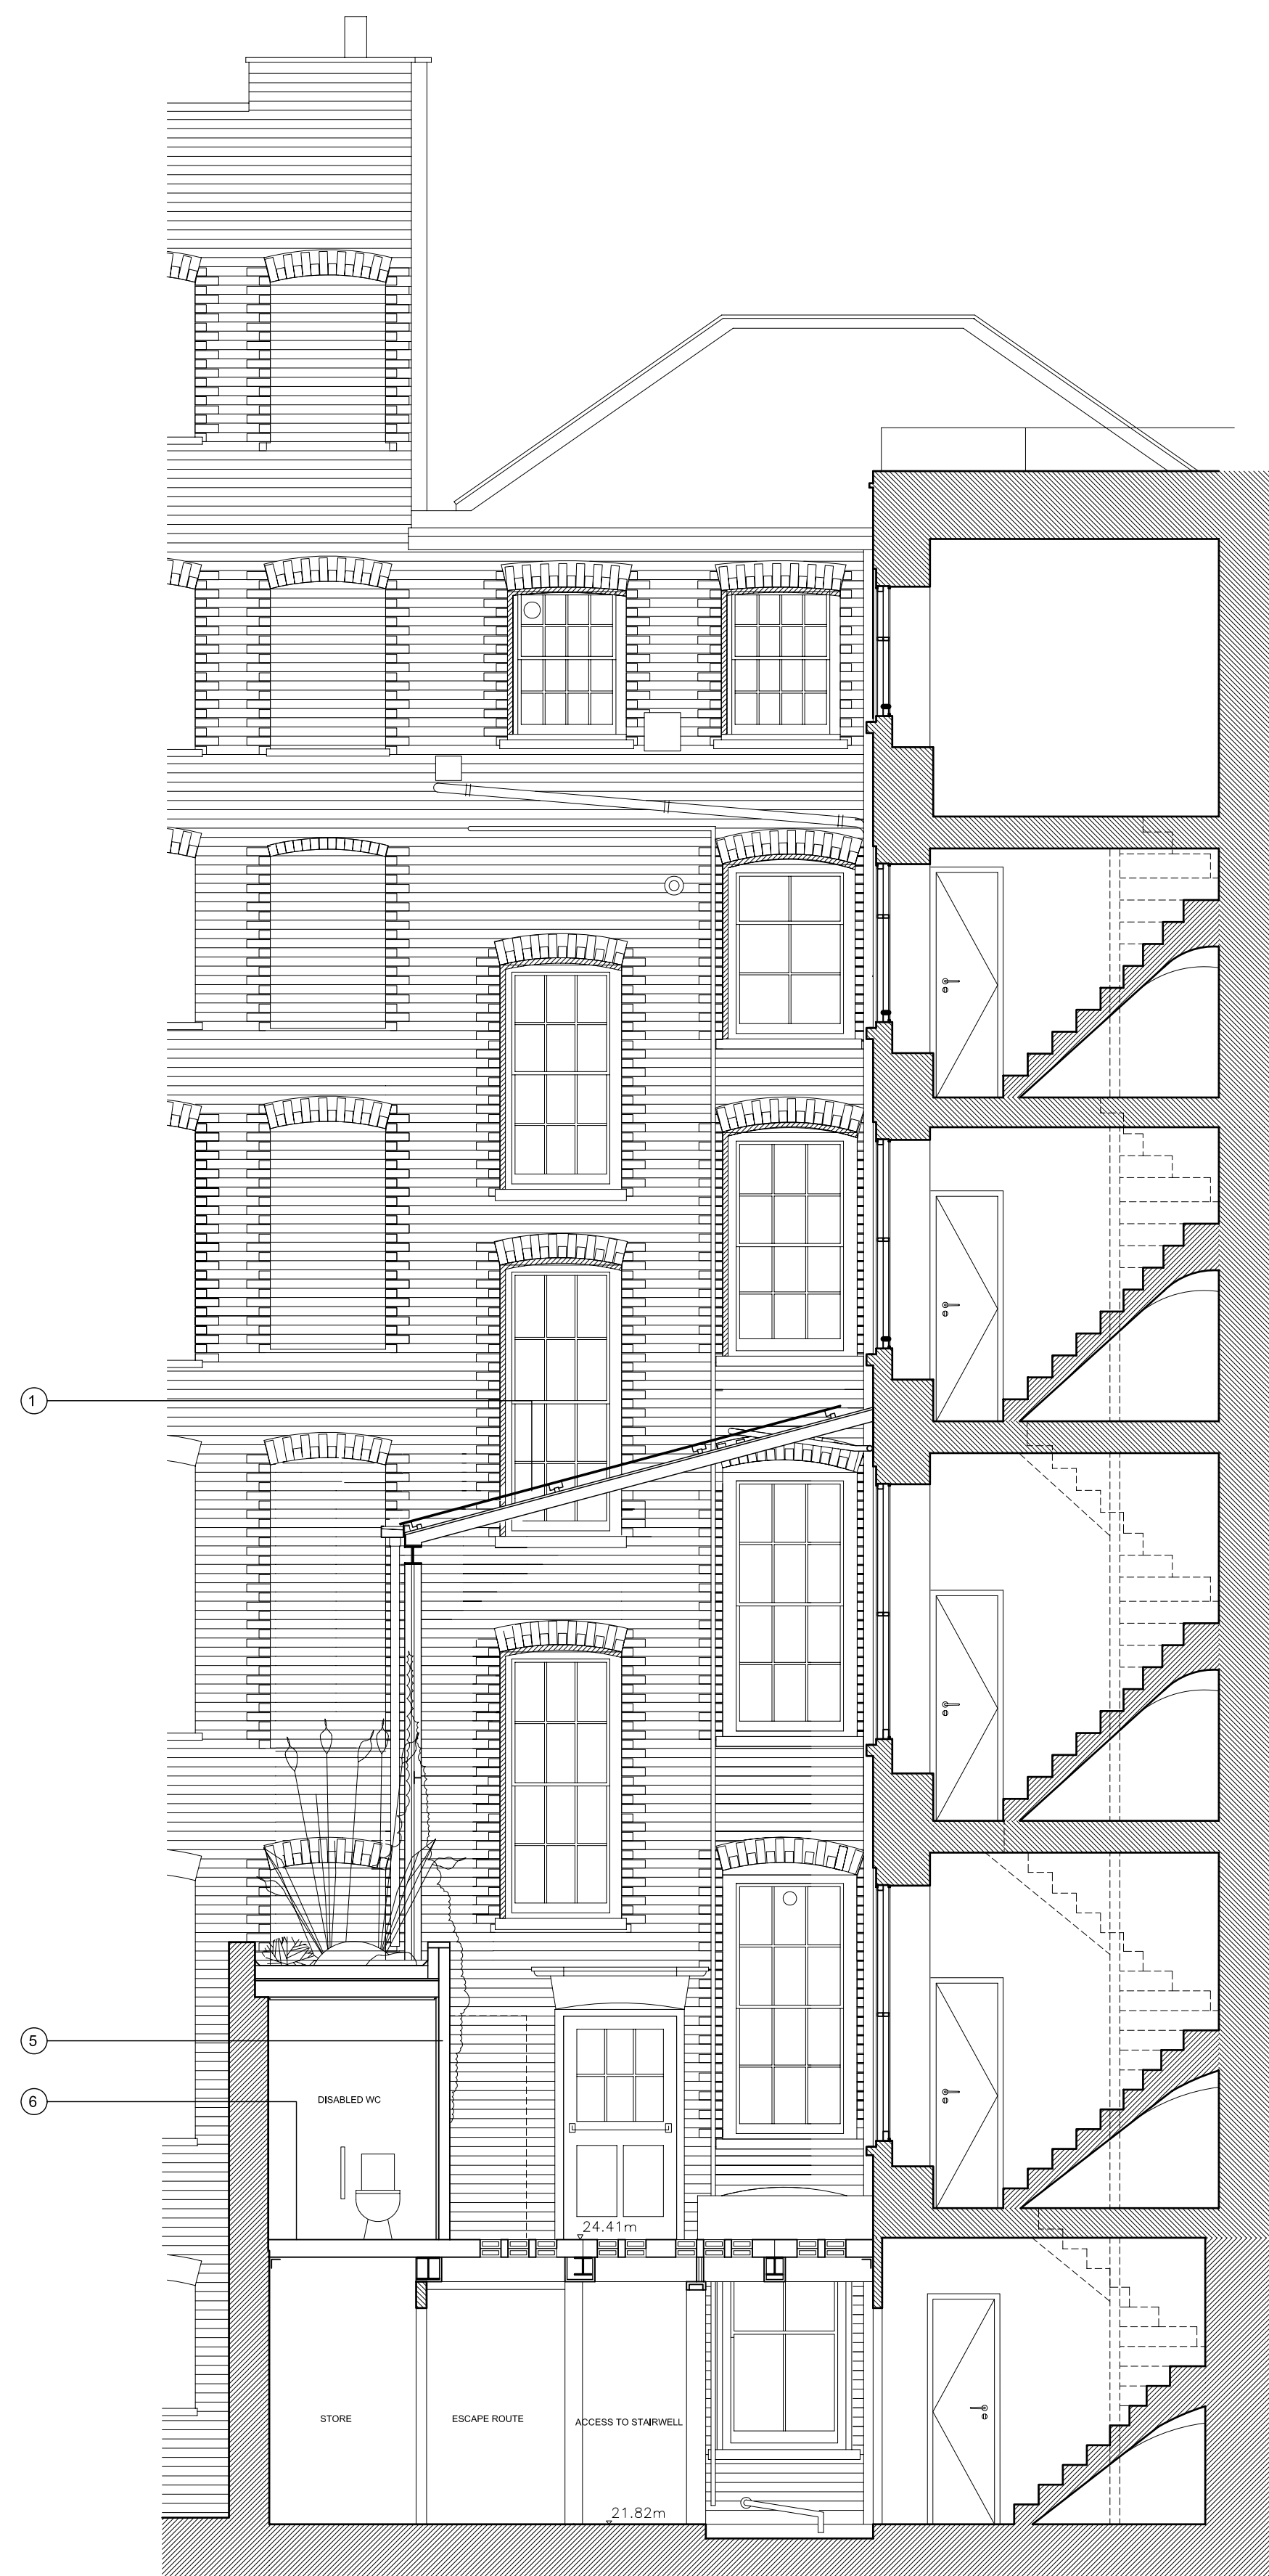

SECTION C - C

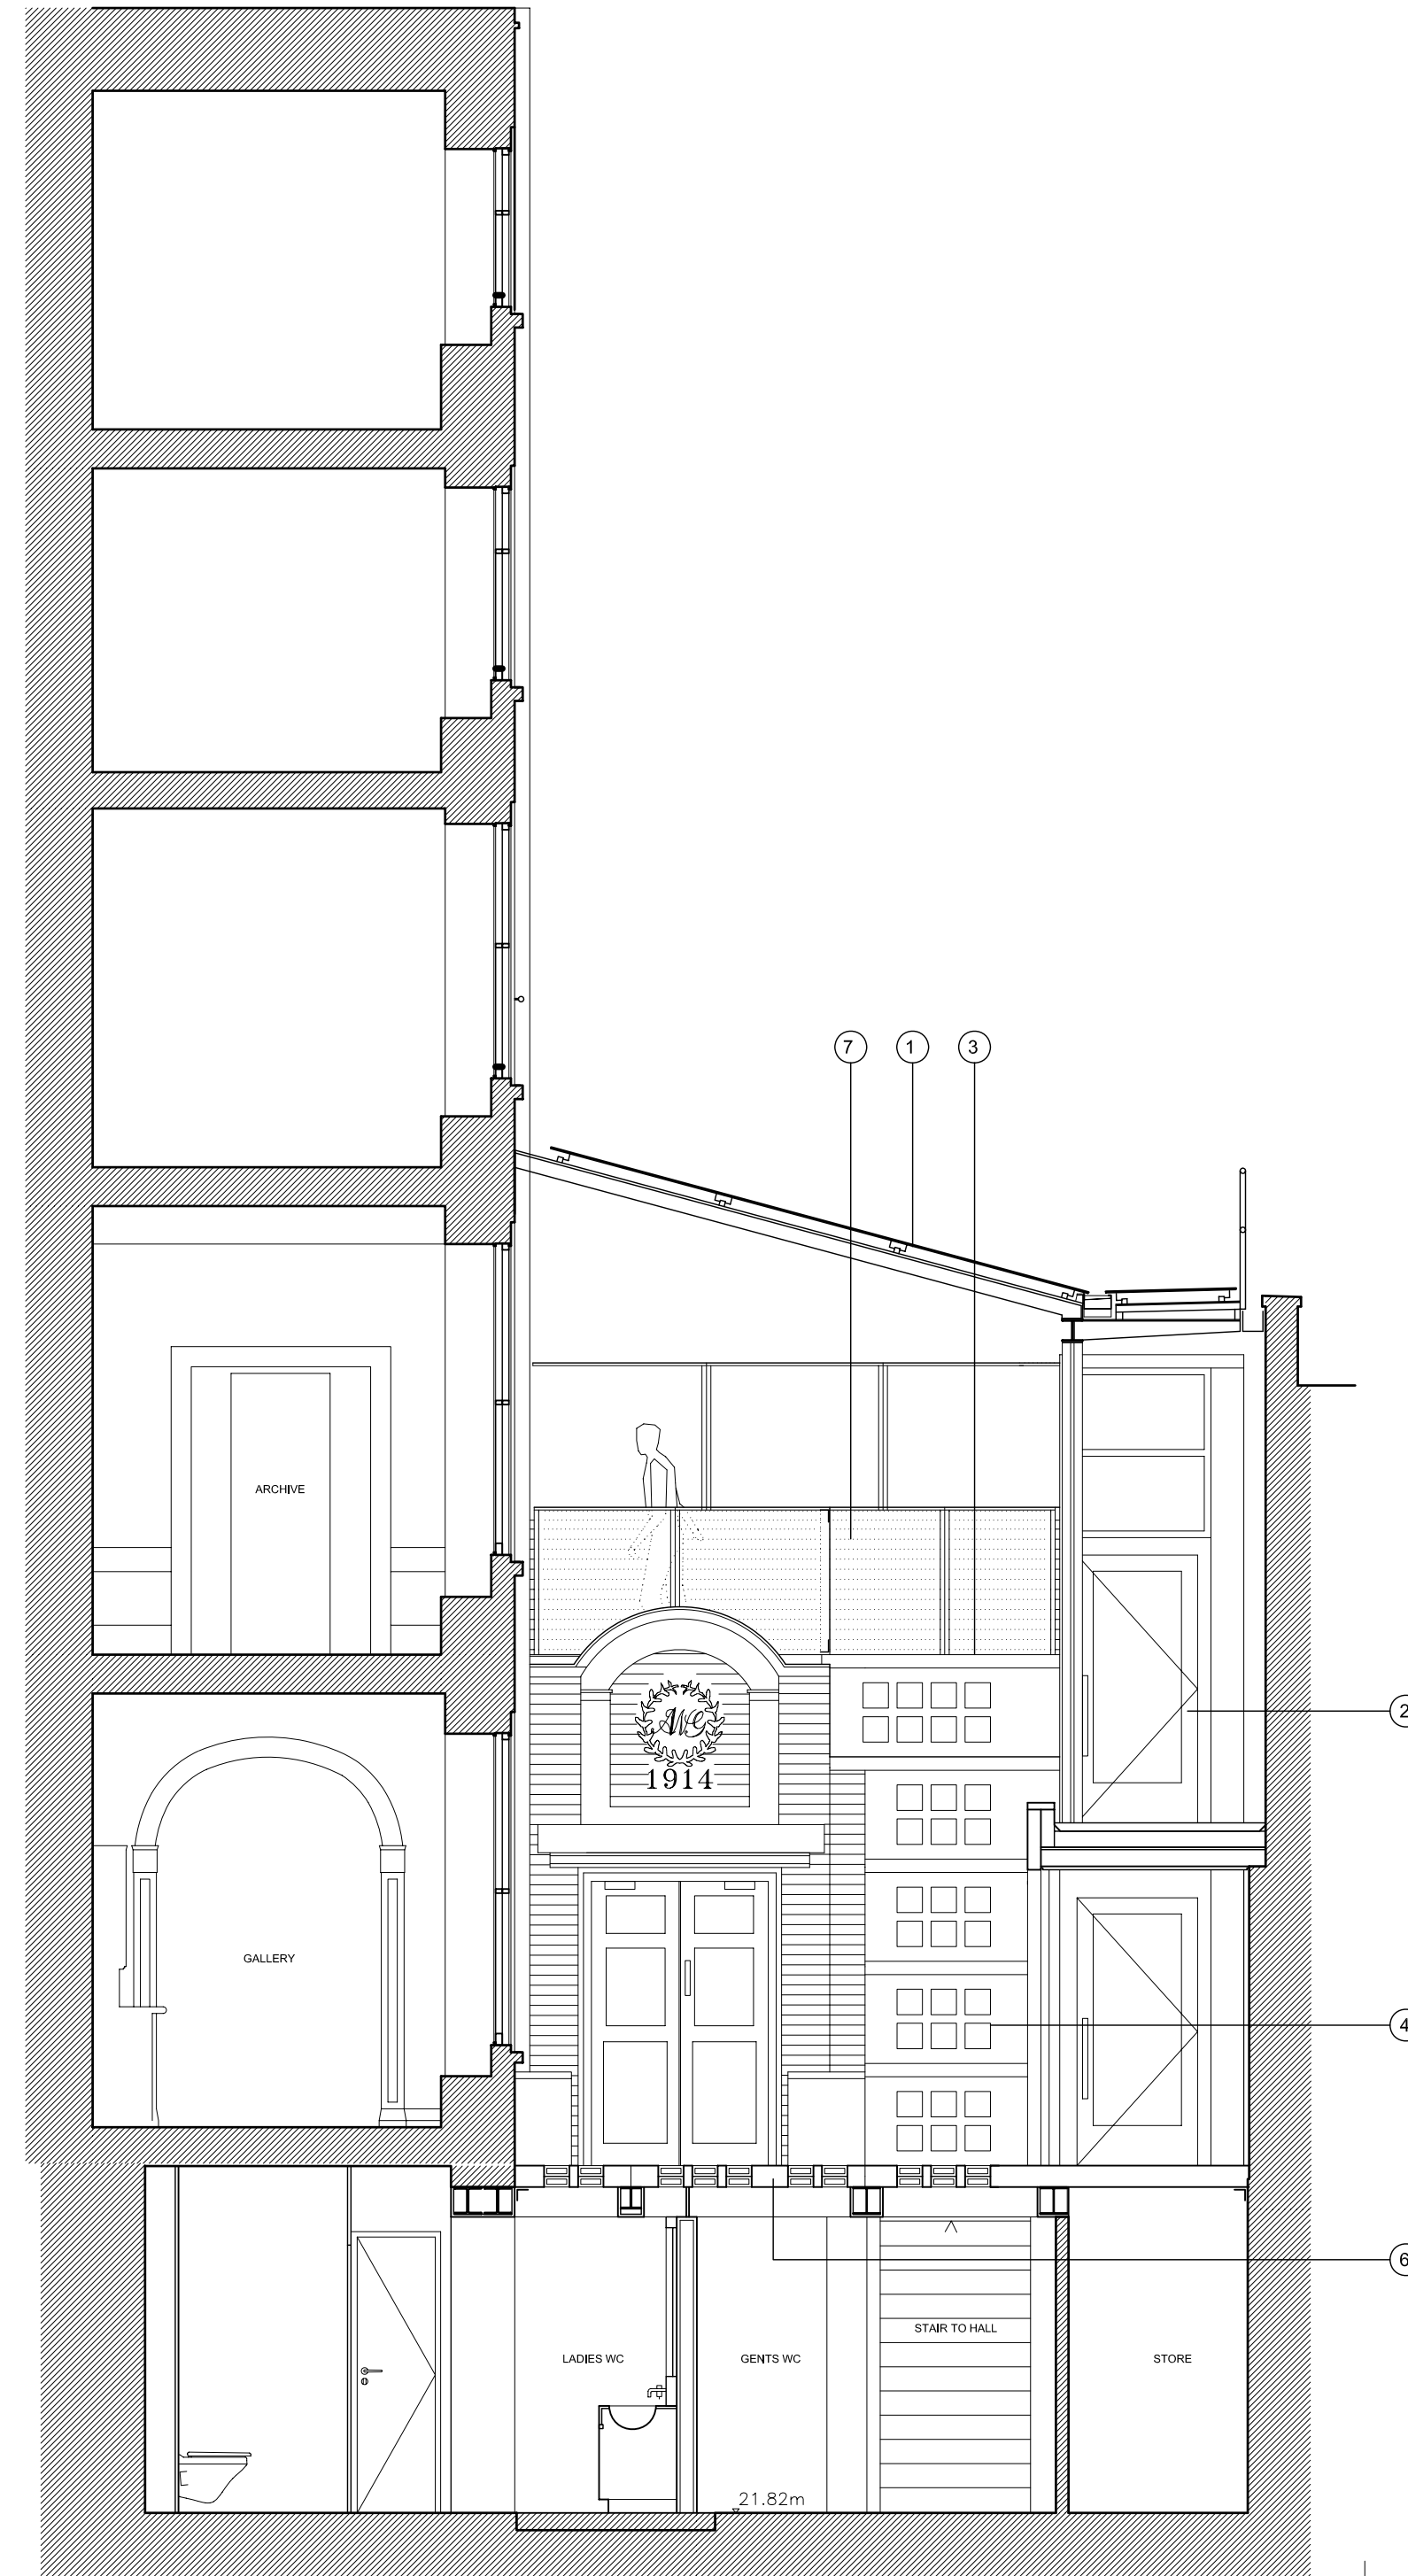

SECTION D - D

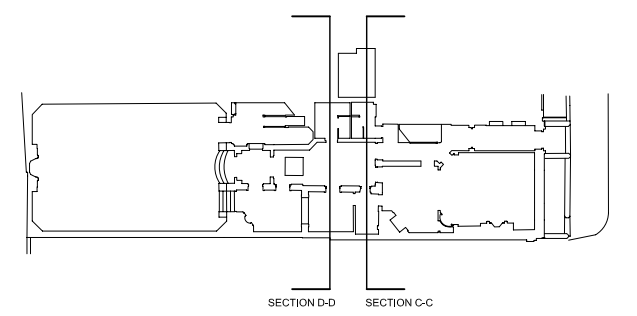

- SECTION CC AND DD 1:50
1. PROPOSED GLASS ROOF
 2. PROPOSED VERTICAL LIFTING PLATFORM
 3. PROPOSED WALKWAY BETWEEN FIRST FLOOR AND TERRACE
 4. PROPOSED GLASS/CONCRETE STRUCTURE COVERING STAIR
 5. PROPOSED CONCRETE ENCLOSURE TO NEW WC AND DISABLED ACCESS TO HALL
 6. PROPOSED FLOOR CONSTRUCTION WITH FLOOR LIGHTS TO MEET INTERNAL FLOOR LEVELS
 7. PROPOSED GLASS BALUSTRADE

NOTES

- EXISTING WALLS
- PROPOSED BRICK WALLS
- PROPOSED METAL STUD WALLS

date	rev	details	dwn	chk
21.09.05	-	PLANNING ISSUE	JN	RK
05.06.08	A	FOR TRUSTEES	PS	RK
24.09.08	B	PLANNING ISSUE	PS	MUL
02.04.09	C	PLANNING ISSUE	PPDO	MUL

Long & Kentish architects
27 Horsell Road London N5 1XL
telephone 020 7607 5658 facsimile 020 7607 5621

client
THE ARTWORKERS GUILD
TRUSTEES LTD

scale 1:50	date 23/09/ 2005	title PROPOSED SECTION CC AND DD
drawn by JN	checked by RK	passed by RK
project THE ARTWORKERS GUILD	drawing no AWG A(04)03	revision C