


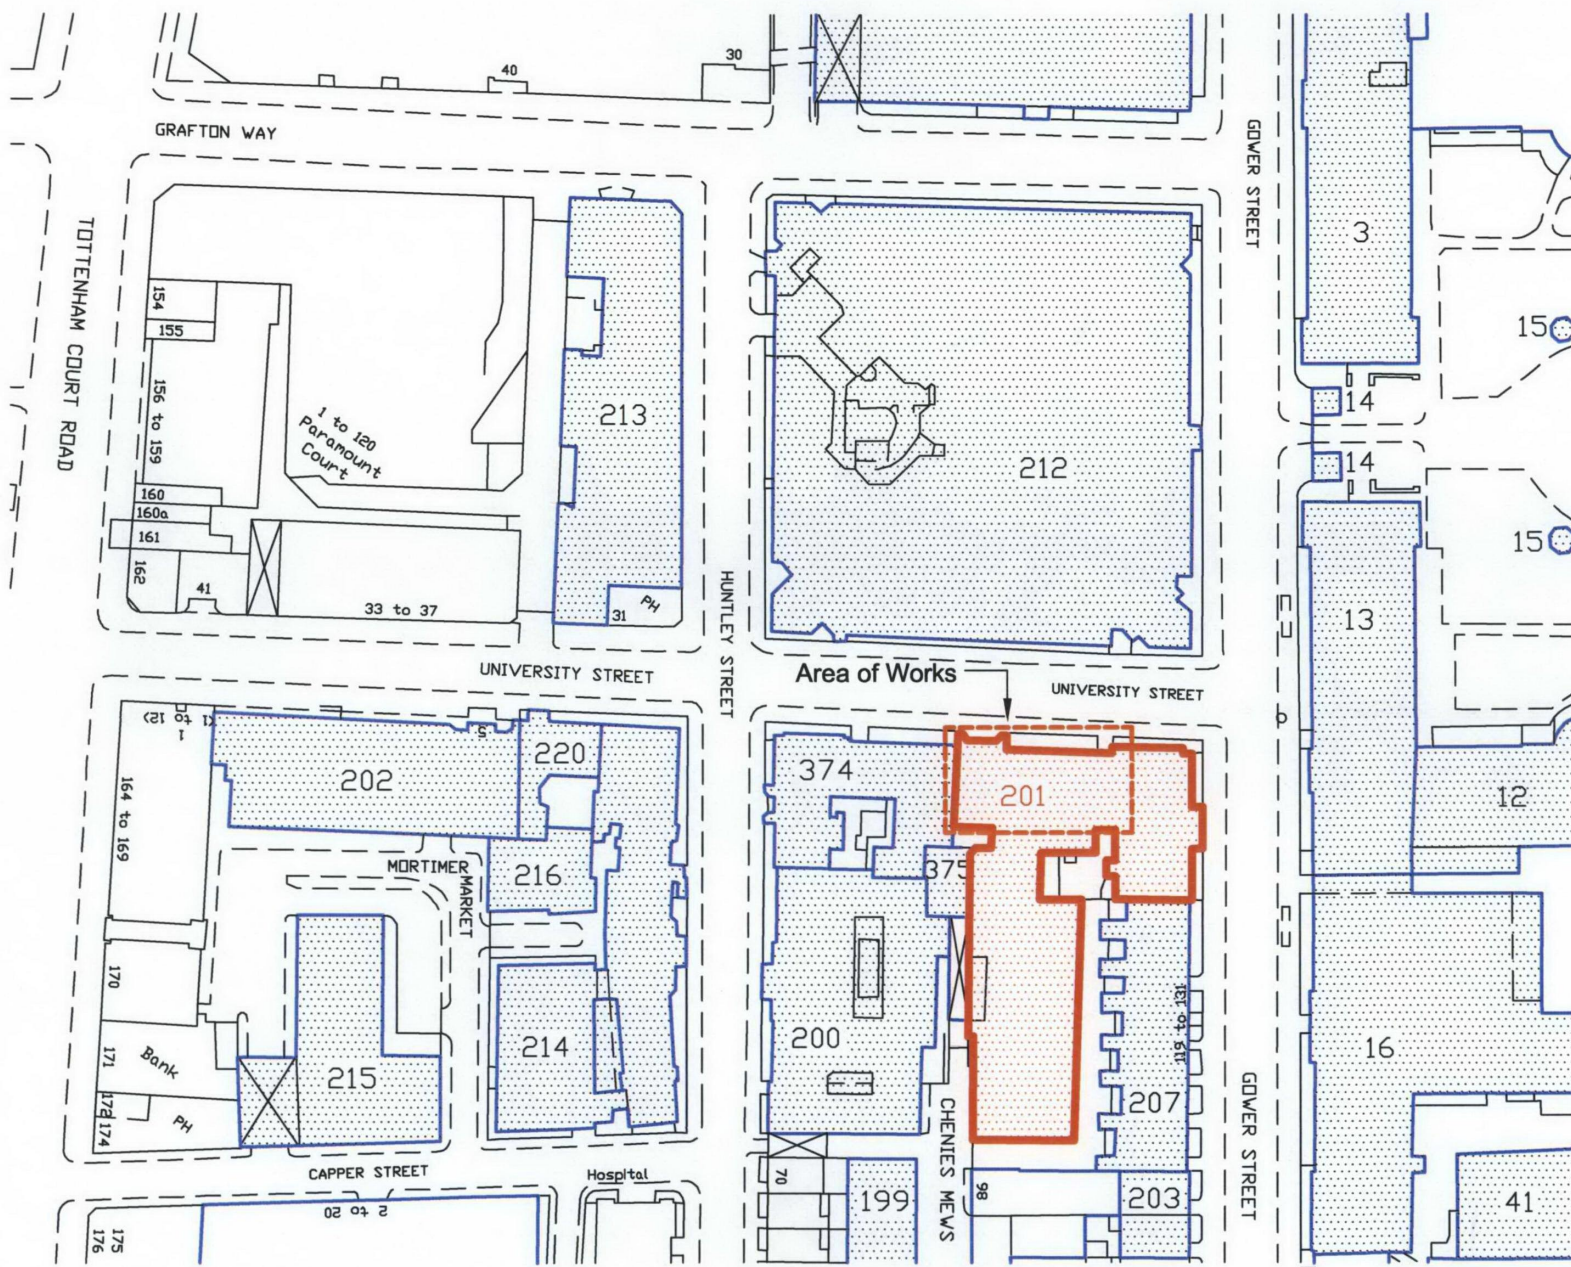

NOTES

DO NOT SCALE OFF THIS DRAWING.
ALL DIMENSIONS MUST BE CHECKED ON SITE
PRIOR TO ANY WORK BEING PUT IN HAND.
ANY DISCREPANCIES ARE TO BE BROUGHT TO
THE ATTENTION OF THE PROJECT MANAGER
IMMEDIATELY UPON DISCOVERY.



- 201 Rockefeller Building
- Nearby property owned or leased by UCL

PLANNING APPLICATION

P	26.03.09	Drawing originated, initial issue
Rev.	Date	Description

UCL DESIGN SERVICES
ESTATES & FACILITIES DIVISION



University College London
1-19, Torrington Place, London WC1E 7HB

Project Officer : Nawed Khan
Tel : 020 7679 1206
Fax : 020 7813 0524
Email : nawed.khan@ucl.ac.uk

Drawn: NK
Date: December 2008
Scale: 1:1250 @ A4
PROJECT No. 201032

201 Rockefeller Building
Common Area Refurbishment
Location Plan