


NOTES

DO NOT SCALE OFF THIS DRAWING.
ALL DIMENSIONS MUST BE CHECKED ON SITE
PRIOR TO ANY WORK BEING PUT IN HAND.
ANY DISCREPANCIES ARE TO BE BROUGHT TO
THE ATTENTION OF THE PROJECT MANAGER
IMMEDIATELY UPON DISCOVERY.

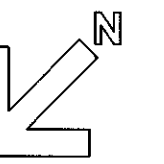


KEY

All redundant cabling, pipes etc to be removed from refurbishment areas.
Remaining items to be chased, boxed in or tidied up, subject to Engineers advice
all signage to be rationalised & renewed

- 01 New stone cladding to complement existing alabaster
- 02 Existing door to be refurbished
- 03 Existing radiators to be replaced with smaller column type
- 04 New downstand to hide existing services
- 05 Existing alabaster to be refurbished & repaired by specialist

PLANNING APPLICATION

P	25.03.08	Issued for Planning & Listed Building
Rev.	Date	Description

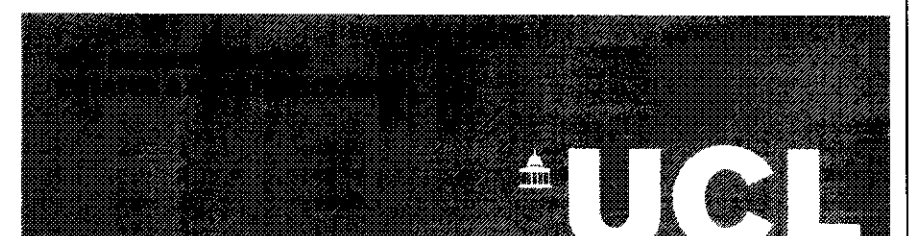

University College London
1-19, Torrington Place, London WC1E 7HB

Project Officer : Nawed Khan
Tel : 020 7878 1206
Fax : 020 7813 0524
Email : nawed.khan@ucl.ac.uk

Drawn: NK
Date: 13 March 2009
Scale: 1:50 @ A1
PROJECT No. 201 032

201 Rockefeller Building
Common Areas Refurbishment

Section A-A
As Existing & Proposed

DWG. NO. 201032161

P
rev