


# NOTES

DO NOT SCALE OFF THIS DRAWING.  
ALL DIMENSIONS MUST BE CHECKED ON SITE  
PRIOR TO ANY WORK BEING PUT IN HAND.  
ANY DISCREPANCIES ARE TO BE BROUGHT TO  
THE ATTENTION OF THE PROJECT MANAGER  
IMMEDIATELY UPON DISCOVERY.

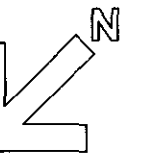


## KEY

All redundant cabling, pipes etc to be removed from refurbishment areas.  
Remaining items to be chased, boxed in or tidied up, subject to Engineers advice

- 01 New stone cladding similar to existing
- 02 Existing alabaster to be cleaned and restored subject to specialist advice
- 03 Existing radiators to be replaced with smaller column type
- 04 New downstand to hide existing services

PLANNING APPLICATION

P	25.03.09	Issued for Planning & Listed Building
Rev.	Date	Description

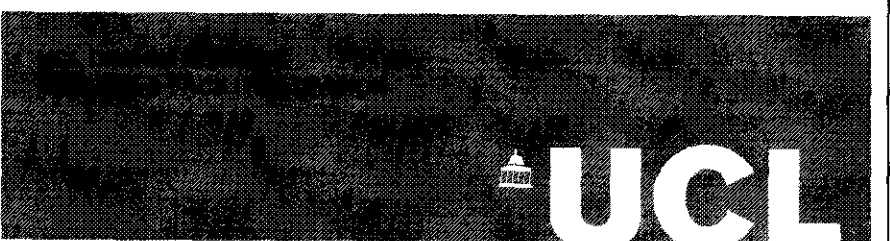

University College London  
1-19, Torrington Place, London WC1E 7HB

Project Officer : Naweed Khan  
Tel : 020 7679 1206  
Fax : 020 7813 0224  
Email : naweed.khan@ucl.ac.uk

Drawn: NK  
Date: Mar 2009  
Scale: 1:50 @ A1  
PROJECT No. 201 032

201 Rockefeller Building  
Common Areas Refurbishment

Section B-B  
As Existing & Proposed

DWG. NO.	201032162	P rev
----------	-----------	----------