


Section C - C - As Existing

Section C - C - As Proposed


NOTES
DO NOT SCALE OFF THIS DRAWING.
ALL DIMENSIONS MUST BE CHECKED ON SITE
PRIOR TO ANY WORK BEING PUT IN HAND.
ANY DISCREPANCIES ARE TO BE BROUGHT TO
THE ATTENTION OF THE PROJECT MANAGER
IMMEDIATELY UPON DISCOVERY.

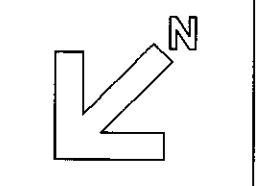

- KEY**
- All redundant cabling, pipes etc to be removed from refurbishment areas.
Remaining items to be chased, boxed in or tidied up, subject to Engineers advice
- 01 New doors with glazed over panels in arched openings
 - 02 Existing alabaster to be cleaned and restored subject to specialist advice

PLANNING APPLICATION

P	28.03.09	Issued for Planning & Listed Building
Rev.	Date	Description

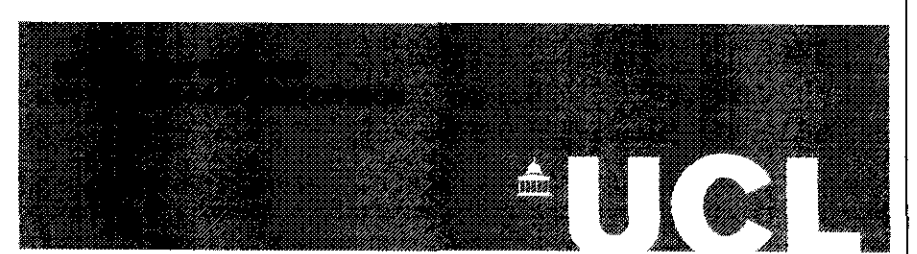

University College London
1-19, Torrington Place, London WC1E 7HB

Project Officer : Nawed Khan
Tel : 020 7679 1200
Fax : 020 7613 1024
Email : nawed.khan@ucl.ac.uk

Drawn: NK
Date: Mar 2009
Scale: 1:50 @ A1
PROJECT No. 201032

201 Rockefeller Building

Common Areas Refurbishment

Section C-C
As Existing & Proposed

DWG. NO.	201032163	P REV
----------	------------------	-----------------