




ELEVATION E-E

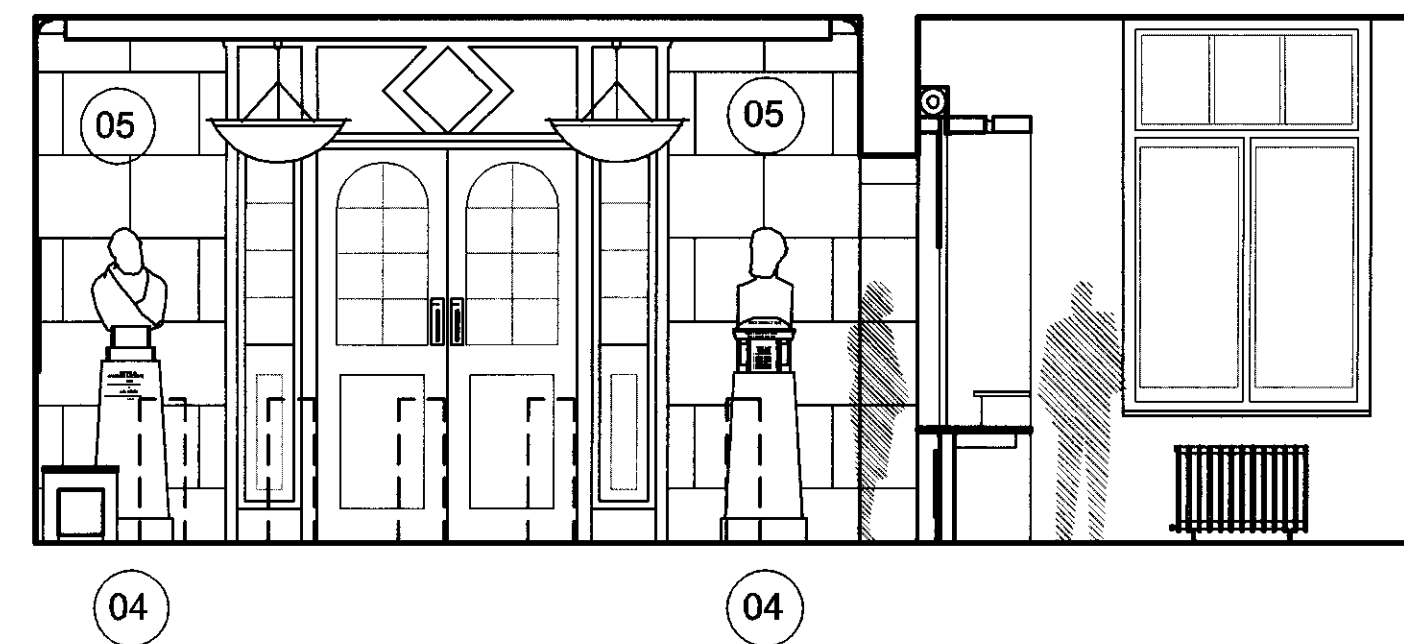


ELEVATION A-A

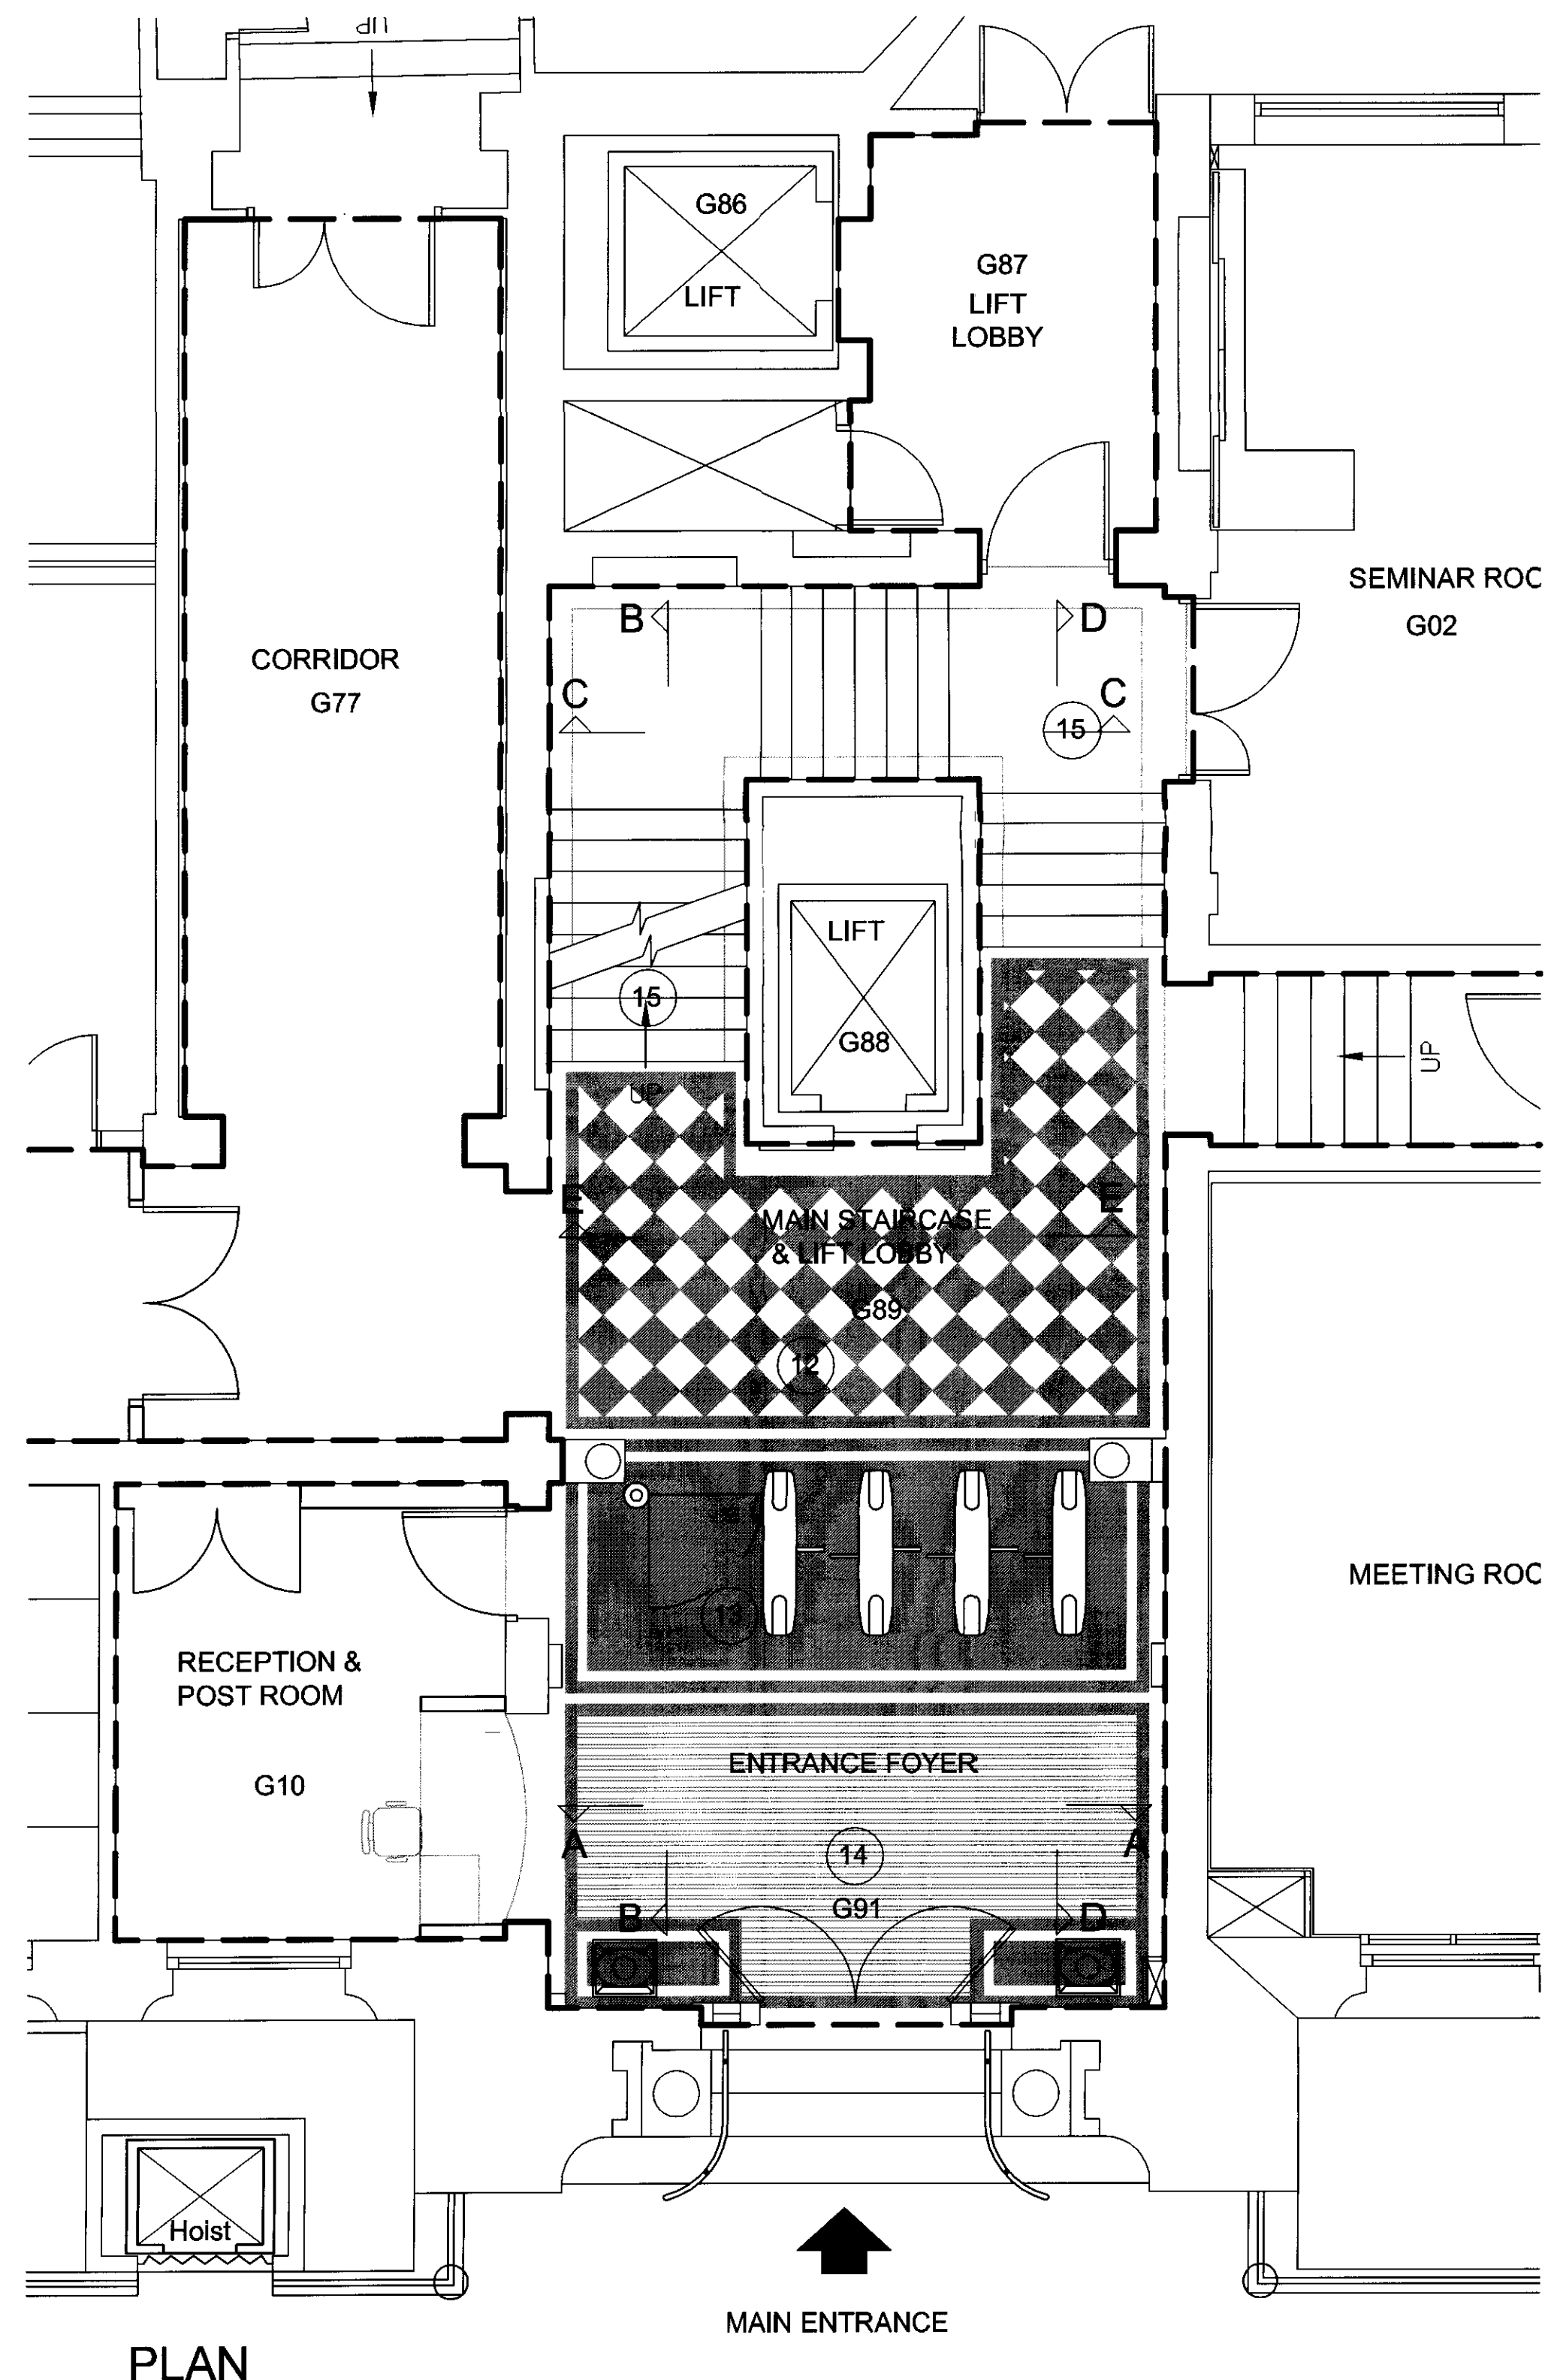

PLAN

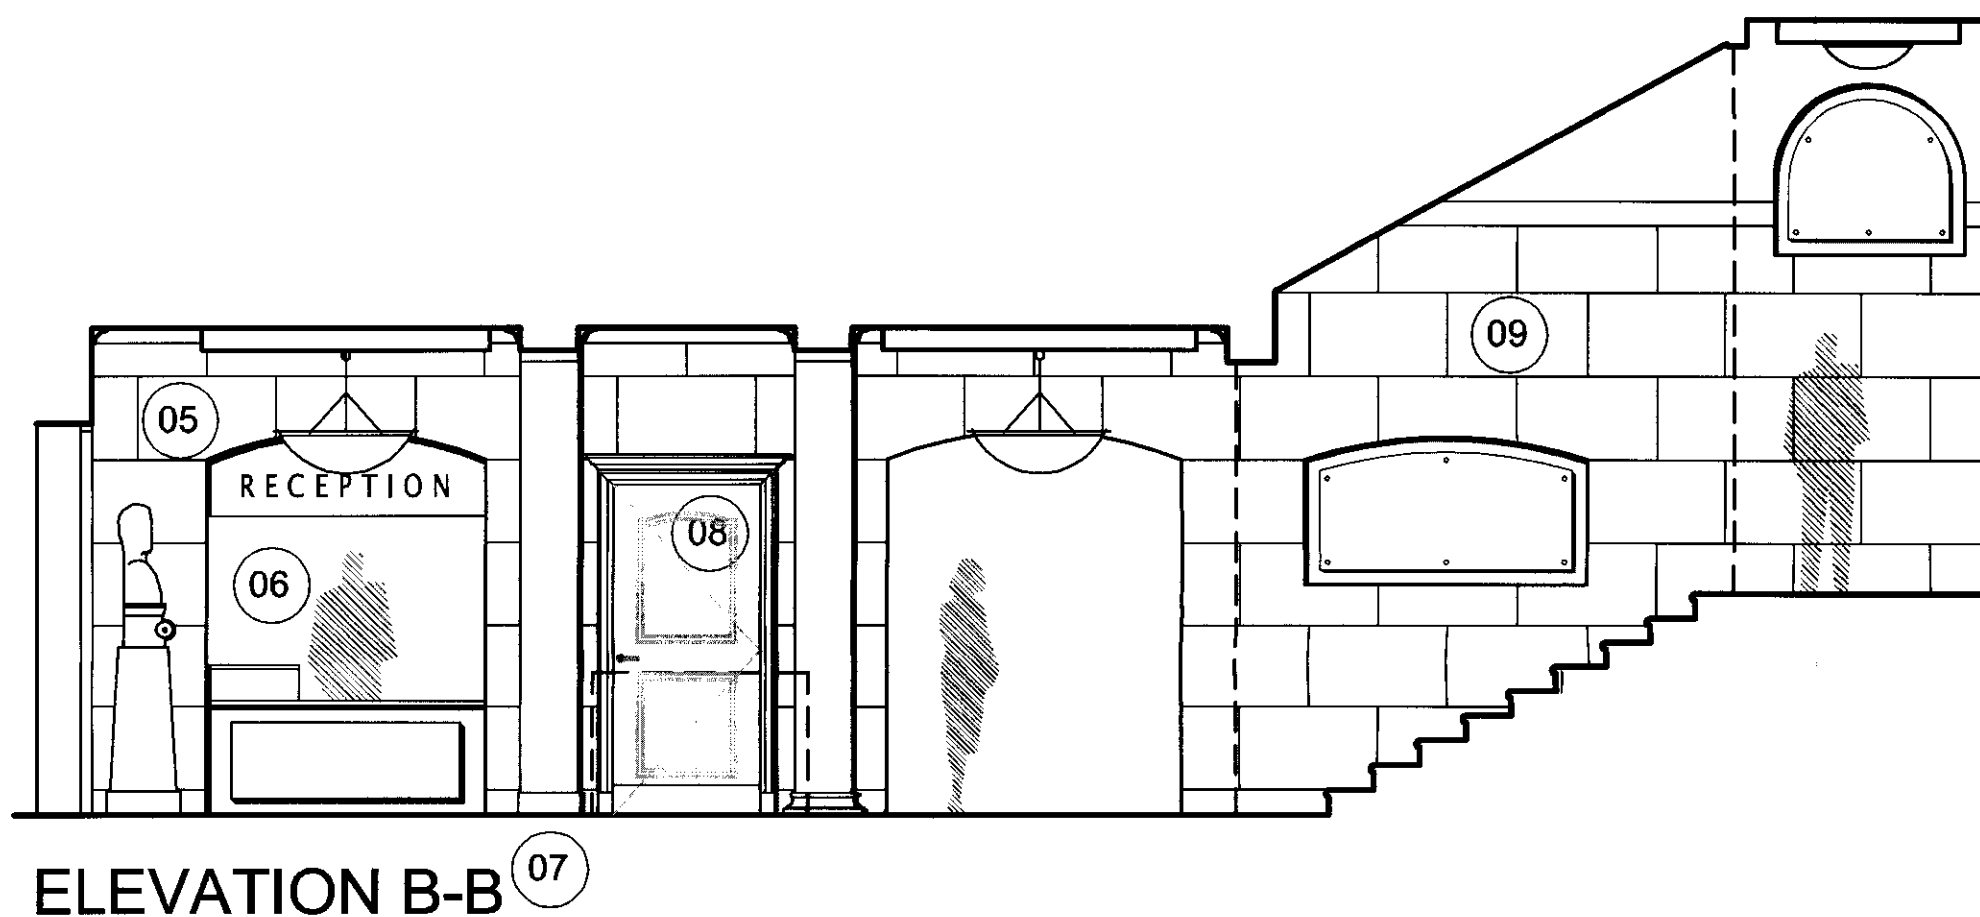


ELEVATION B-B

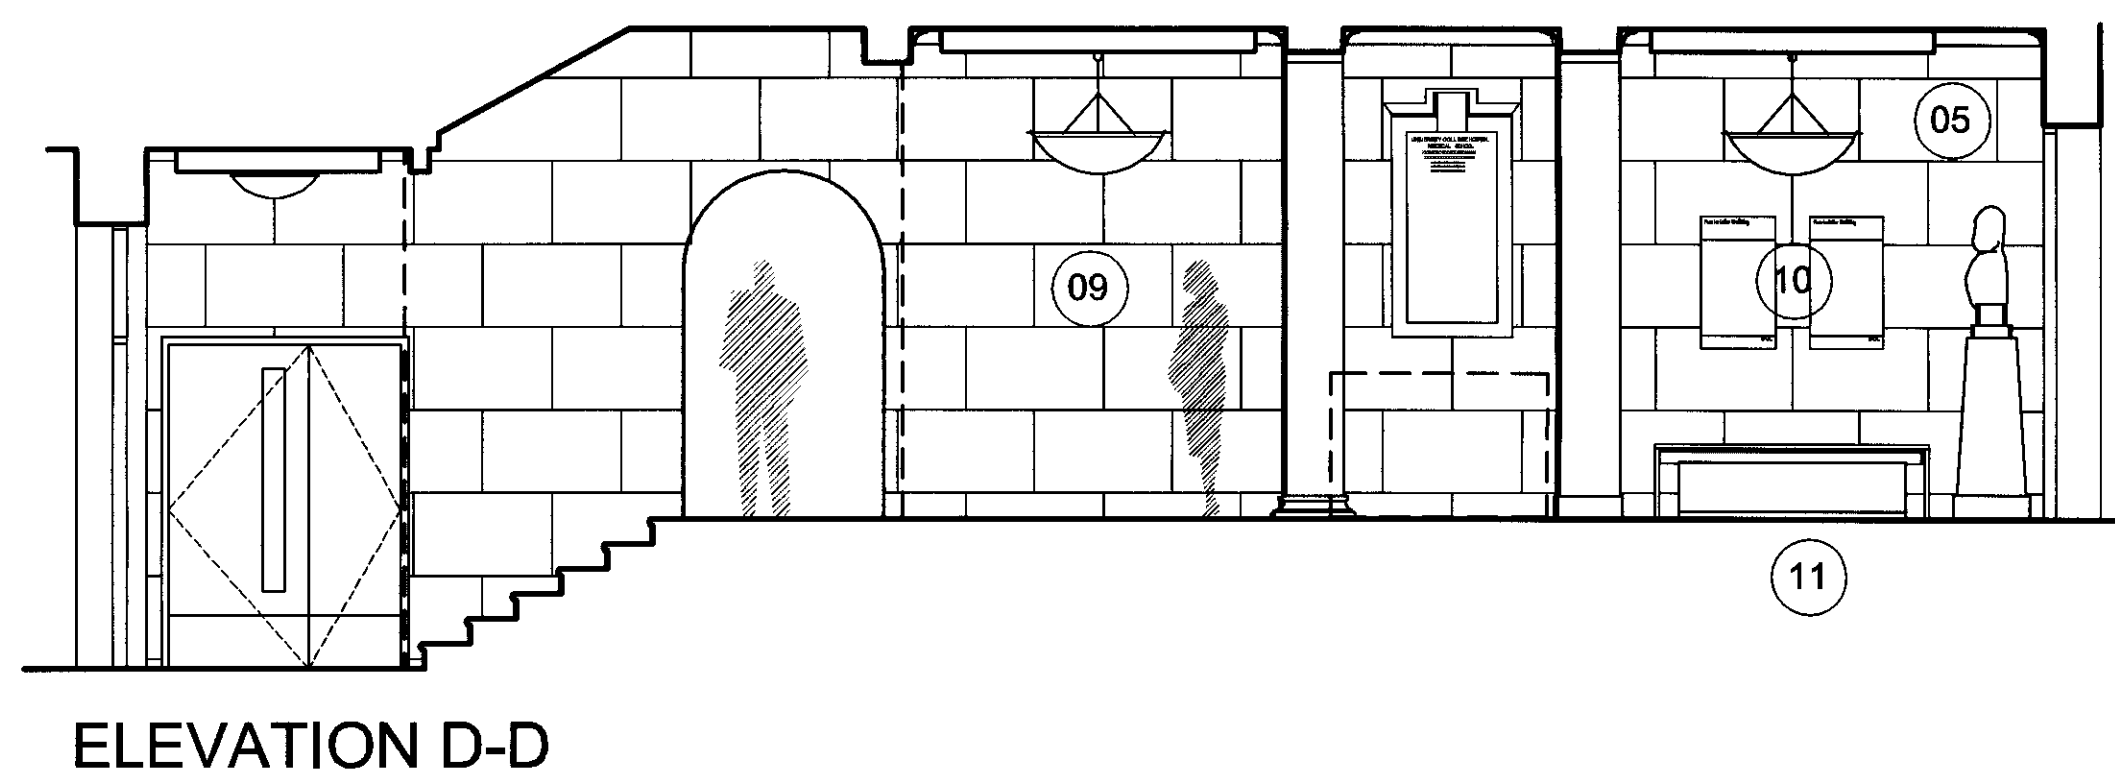

ELEVATION D-D

## NOTES

DO NOT SCALE OFF THIS DRAWING.  
ALL DIMENSIONS MUST BE CHECKED ON SITE  
PRIOR TO ANY WORK BEING PUT IN HAND.  
ANY DISCREPANCIES ARE TO BE BROUGHT TO  
THE ATTENTION OF THE PROJECT MANAGER  
IMMEDIATELY UPON DISCOVERY.

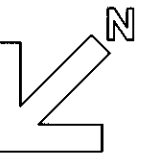

## KEY

Security gates shown dashed for clarity

All metallic surface finishes including  
lighting, security gates and radiators to  
be co-ordinated in Bronze

- 01 Existing glazed tiles to be restored
- 02 Existing terrazzo to stair risers to be  
refurbished by specialist
- 03 New pendant and surfaces mounted  
lighting to be coordinated in bronze
- 04 Medical school monument busts on plinths
- 05 New stone cladding to complement  
existing alabaster
- 06 New reception counter
- 07 New varnished hardwood panel to match  
existing
- 08 New panelled door varnished to match  
existing hardwood
- 09 Existing alabaster to be refurbished
- 10 New building directory signage
- 11 New harwood bench seating with radiator  
incorporated below
- 12 Existing marble flooring to be replaced.  
New marble floor to follow existing black &  
white chequer pattern to area indicated
- 13 New security gates in metal bronze finish  
with stone inserts to match new reception  
counter
- 14 New entrance matting
- 15 New carpet and nosings to stair treads and  
landings

PLANNING APPLICATION

P	25.03.09	Issued for Planning & Listed Building
Rev.	Date	Description



University College London  
1-18, Torrington Place, London WC1E 7HB

Project Officer : Nawed Khan  
Tel : 020 7679 1206  
Fax : 020 7613 0524  
Email : @ucl.ac.uk

Drawn: N.K.  
Date: Feb 2009  
Scale: 1:50 @ A1  
PROJECT No. 201032

## 201 ROCKEFELLER BUILDING

### Common Areas Refurbishment

### Entrance Area Finishes Detail Plan & Elevations - As Proposed

DWG. NO. 201032-167

P  
rev