

NOTES

DO NOT SCALE OFF THIS DRAWING.
ALL DIMENSIONS MUST BE CHECKED ON SITE
PRIOR TO ANY WORK BEING PUT IN HAND.
ANY DISCREPANCIES ARE TO BE BROUGHT TO
THE ATTENTION OF THE PROJECT MANAGER
IMMEDIATELY UPON DISCOVERY.



Key


- 01 New mild steel handrails and uprights painted black. Fixed into existing stone steps.
- 02 New external globe type lights to replace missing original fittings.
- 03 New 45Ø mild steel handrail with radiused ends. Black painted finish
Note: Design to match approved external ramp handrail



Existing Entrance Elevation




Proposed Entrance Elevation

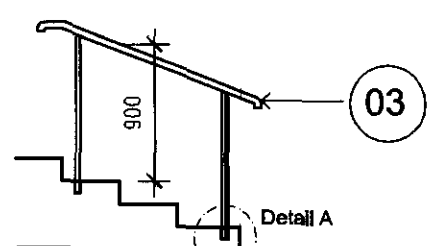


Side Section


PLANNING APPLICATION

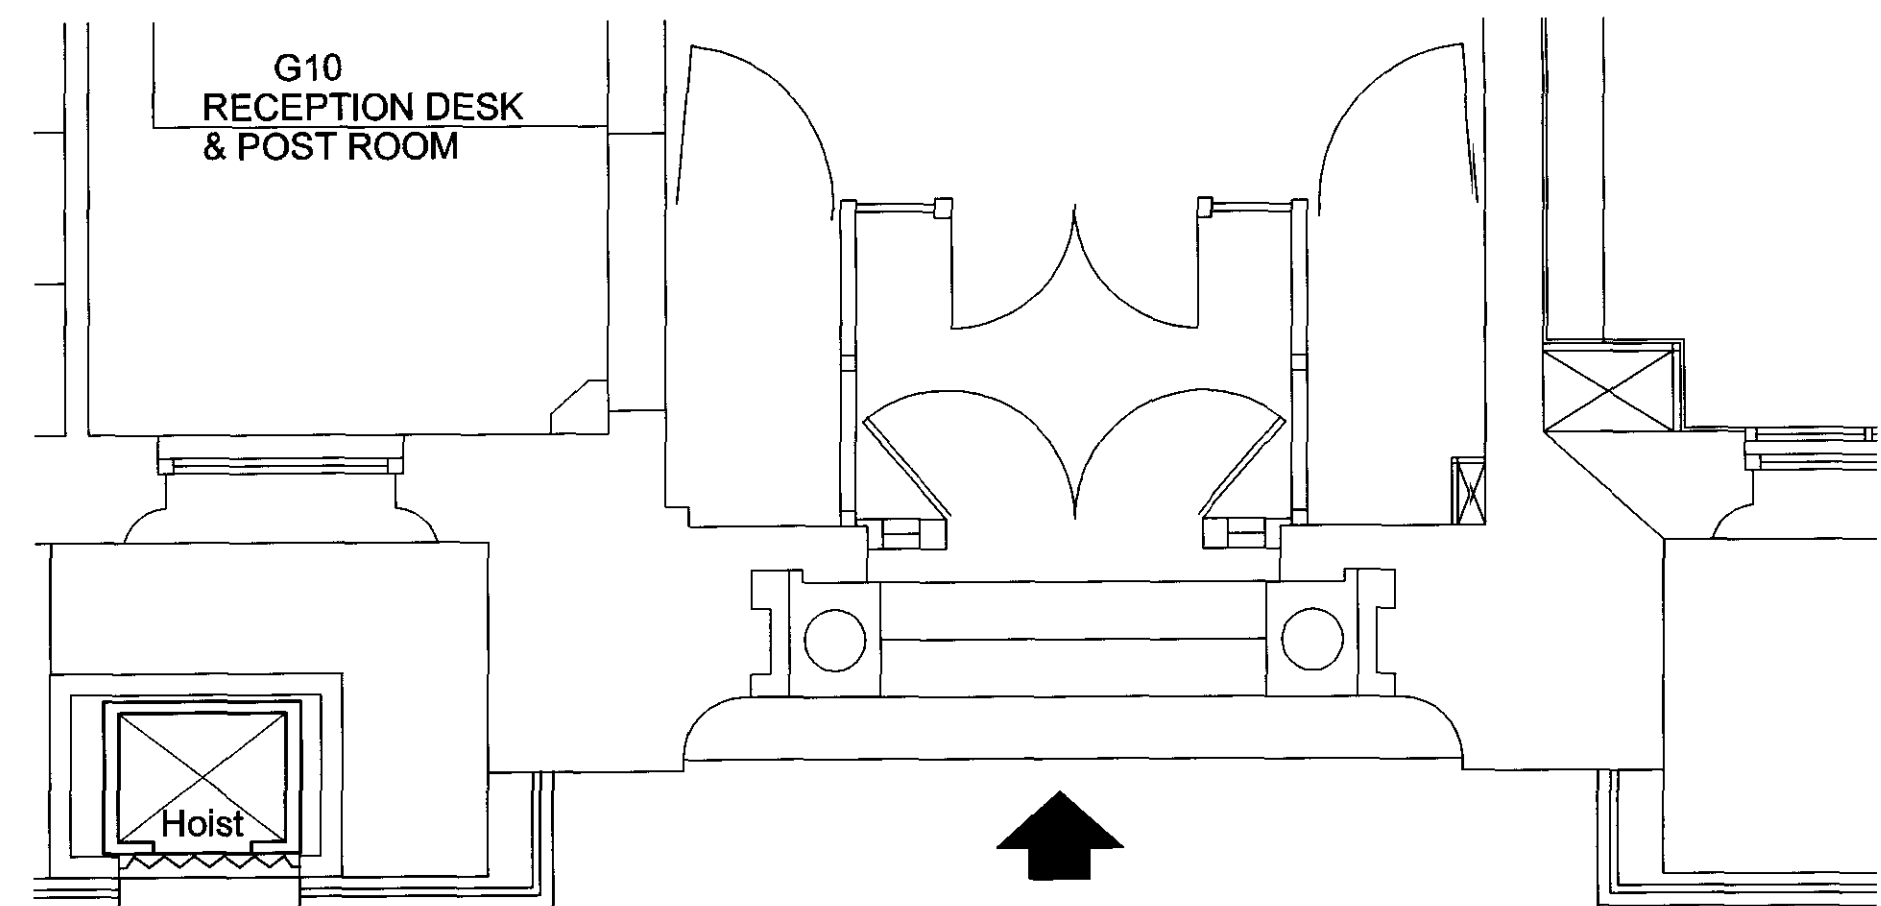

Existing Plan

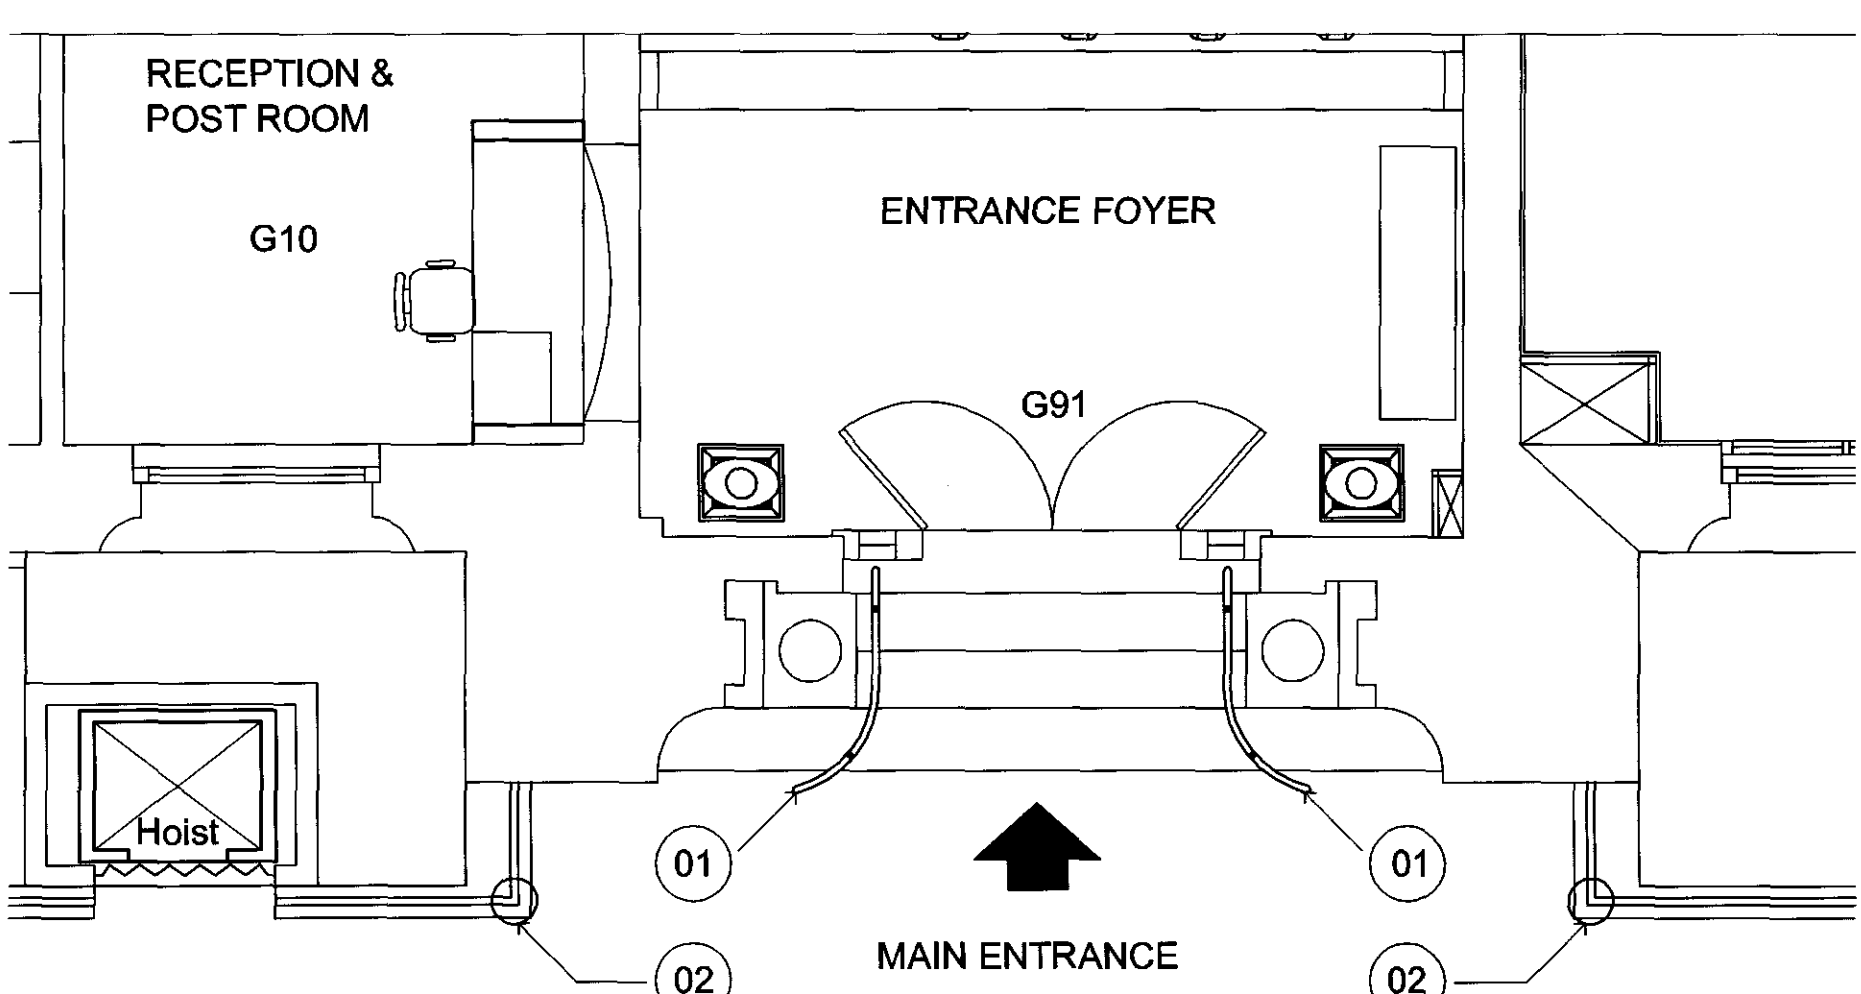

Proposed Plan

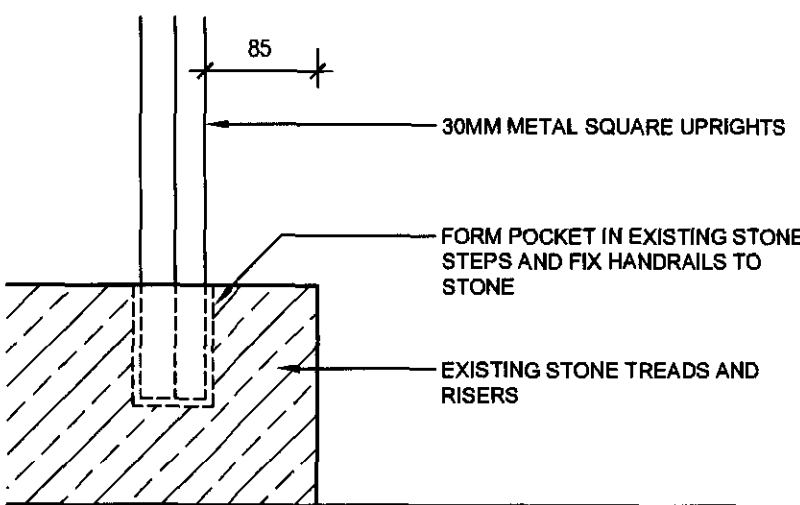

Detail A

P	25.03.09	Issued for Planning & Listed Building
Rev.	Date	Description

University College London
1-19, Torrington Place, London WC1E 7HB

Project Officer : Nawed Khan
Tel : 020 7679 1226
Fax : 020 7613 0524
Email : nawed.khan@ucl.ac.uk

Drawn: NK
Date: Mar 2009
Scale: 1:50 @ A1
PROJECT No. 201032

201 Rockefeller Building
COMMON AREAS
DDA ACCESS WORKS

External Elevation & Plan
As Existing & Proposed

DWG. NO. 201032-175

P
rev