



Section AA Scale: 1:50 @ A1; 1:100 @ A3

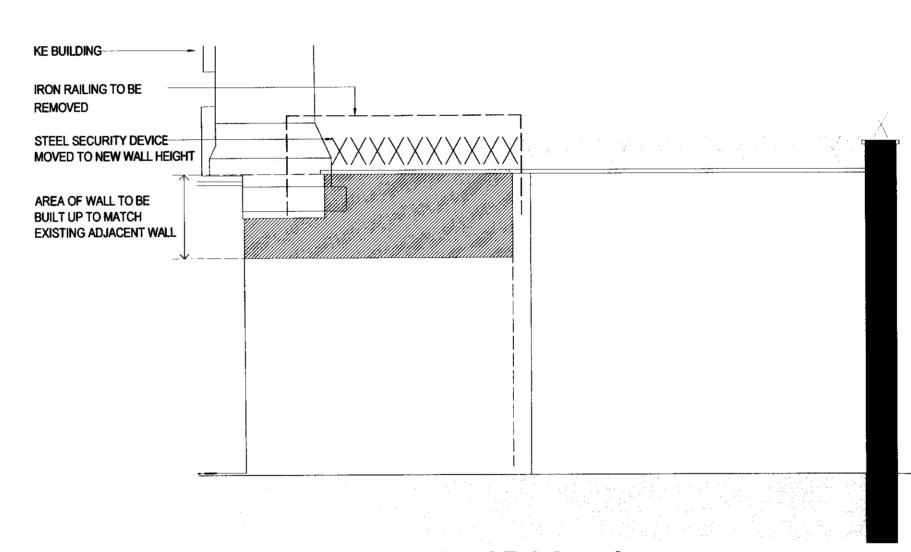

**Boundary Wall looking west - Raised Brickwork** 

Scale: 1:50 @ A1; 1:100 @ A3

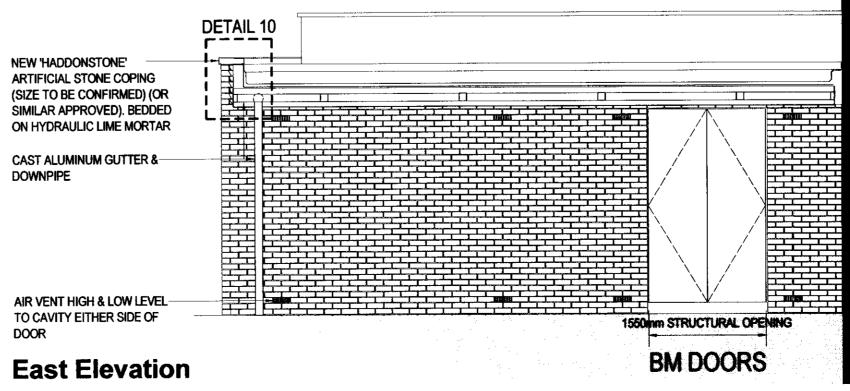

Scale: 1:50 @ A1; 1:100 @ A3


AIL 2	EXISTING PLASTER TO BE REMOVED FROM NORTH WALL TO LINE BELOW NEW ROOF LEVEL & BRICKWORK REPOINTED IN HYDRAULIC LIME MORTAR
	200MM MIN. REINFORCED CONCRETE ROOF SLAB WITH 1:80 FALL WITH COMPRESSIBLE LAYER / BOARD BETWEEN NEW & EXISTING STRUCTURES

- HATCH INTO CAVITY TO BE CONSTRUCTED IN TIMBER FRAME

- -

CABLES SUSPENDED IN CABLE DUCTS. SUPPORT TO BE CONFIRMED

MONTAGUE PLACE

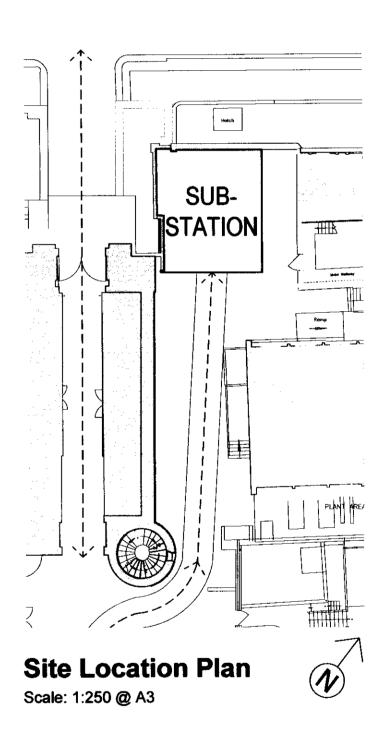

NB. THESE DRAWINGS HAVE BEEN PREPARED WITH REFERENCE TO EDF STANDARD SPECIFICATION NOTES AS DESCRIBED IN THEIR DRAWING 'H.V. SWITCHROOM AT BASEMENT LEVEL' DRAWING No. NP11

**PLANNING & LISTED BUILDING CONSENT** 

BRICKWORK CUT TO MEET NORTH WALL & CONNECTED WITH A WALL STARTER SYSTEM

REVISION DATE DRAWN CHECKED DESCRIPTION	SCALE	DATE
British Museum North West Development	1:50@A1	18 Mar 2009
PROJECT North West Development - Electrical Sub-Station Project	DRAWN JH	CHECKED DH
DRAWING TITLE	JOB NUMBER	DRAWING NO. REVISION
Proposed - Sheet 1 of 2 Plans, Sections & Elevations	231755	002
3 COLEGATE, NORWICH, NORFOLK, NR3 18N. TEL 01003 674444, FAX 01003 674445. PURCELL MILLER TRITTON LLP IS A LIMITED LIABILITY PARTNERSHIP REGISTERED IN ENGLAND AND WALES.	ALL RIGHTS RESERVED REPORT ALL DISCREPANCIES	DO NOT SCALE FROM DRAWING CHECK DIMENSIONS ON SITE
REGISTERED NUMBER OC315259. REGISTERED OFFICE 3 COLEGATE, NORWICH, NORFOLK, NR3 1BN. www.pml.co.uk		