


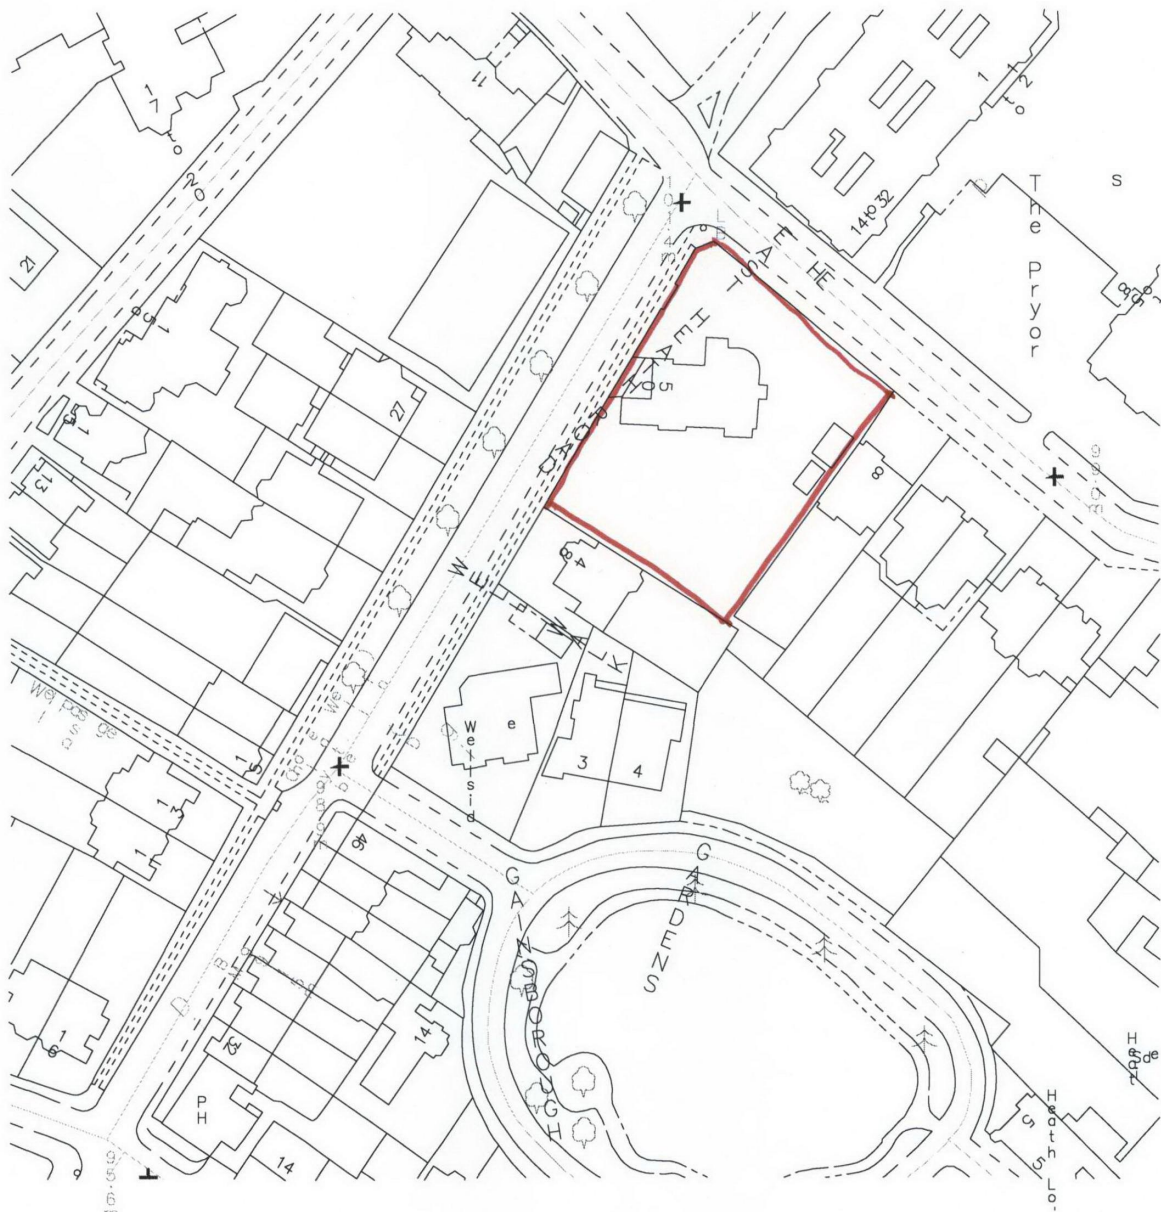

KLIPPAN HOUSE
50 WELL WALK
LONDON NW3

ORDNANCE SURVEY

DWG NO.: KHW/OS

SCALE: 1:1250

DATE: MARCH 2009

belsize
architects

C COPYRIGHT
NOT TO BE REPRODUCED OR
USED WITHOUT PERMISSION

48 PARKHILL ROAD LONDON NW3 2YP
TEL 020 7482 4420 FAX 020 7482 4186
EMAIL: MAIL@BELSIZEARCHITECTS.COM