


ELEVATION A - FRONT
SCALE 1 : 50



EAST HEATH ROAD ELEVATION
SCALE 1 : 200



8 EAST HEATH ROAD

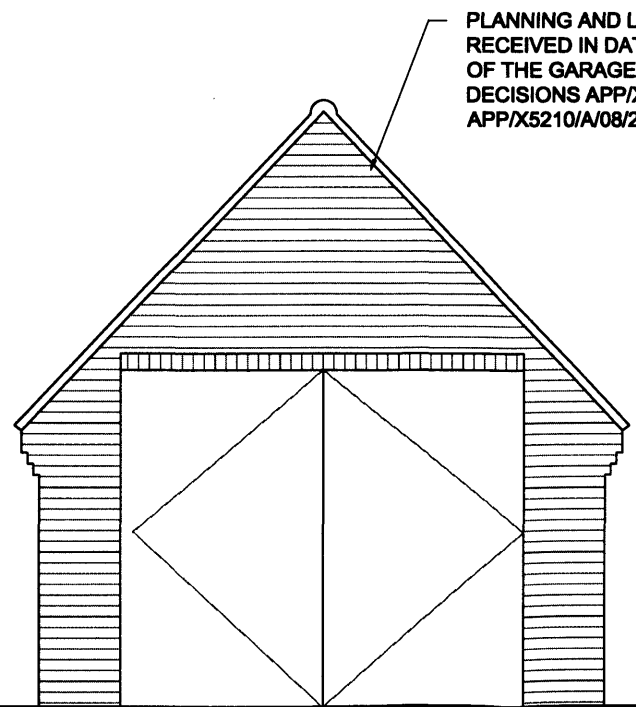

PLANNING AND LISTED BUILDING CONSENT
RECEIVED IN DATE 10/11/2008 FOR DEMOLITION
OF THE GARAGE TO THE FRONT. (SEE APPEAL
DECISIONS APP/X5210/E/08/2081610 AND
APP/X5210/A/08/2081611 FOR FURTHER DETAILS)

KLIPPAN HOUSE
50 WELL WALK
LONDON NW3
EXISTING ELEVATION A

DWG No.: KHS/S211

SCALE: AS NOTED @ A3

DATE: MARCH 2008

belsize
architects

© COPYRIGHT
NOT TO BE REPRODUCED OR USED
WITHOUT PERMISSION

48 PARKHILL ROAD LONDON NW3 2YP
TEL 020 7482 4420 FAX 020 7482 4186
EMAIL: MAIL@BELSIZEARCHITECTS.COM