


8 EAST HEATH ROAD

EXISTING DARK TIMBER GARAGE

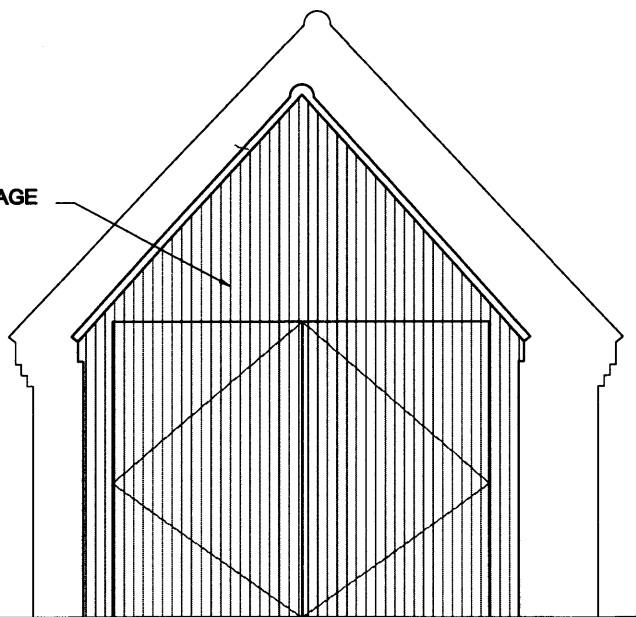

KLIPPAN HOUSE  
 50 WELL WALK  
 LONDON NW3  
 EXISTING ELEVATION C

DWG No.: KHS/S213

SCALE: 1 : 50 @ A3

DATE: MARCH 2008

**belsize**  
 architects

© COPYRIGHT  
 NOT TO BE REPRODUCED OR USED  
 WITHOUT PERMISSION

48 PARKHILL ROAD LONDON NW3 2YP  
 TEL 020 7482 4420 FAX 020 7482 4186  
 EMAIL: MAIL@BELSIZEARCHITECTS.COM

0 5m