
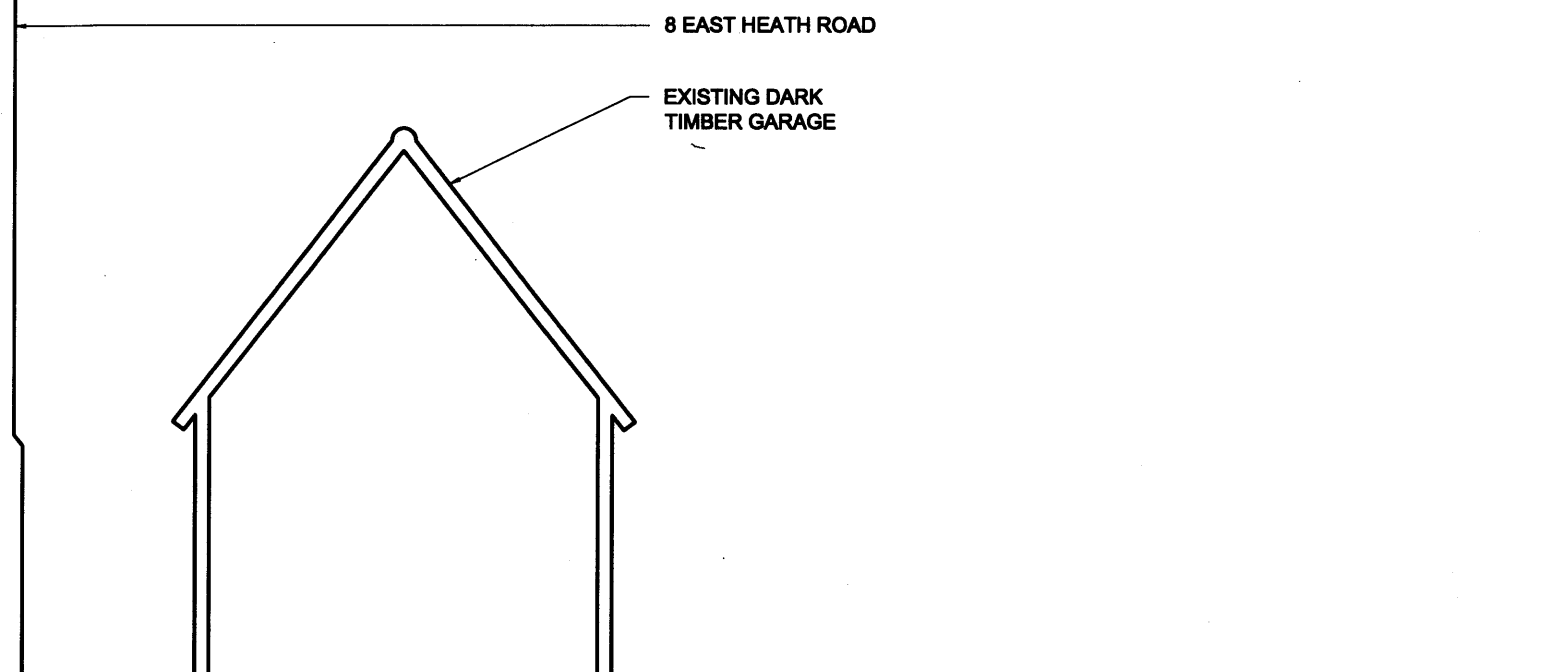


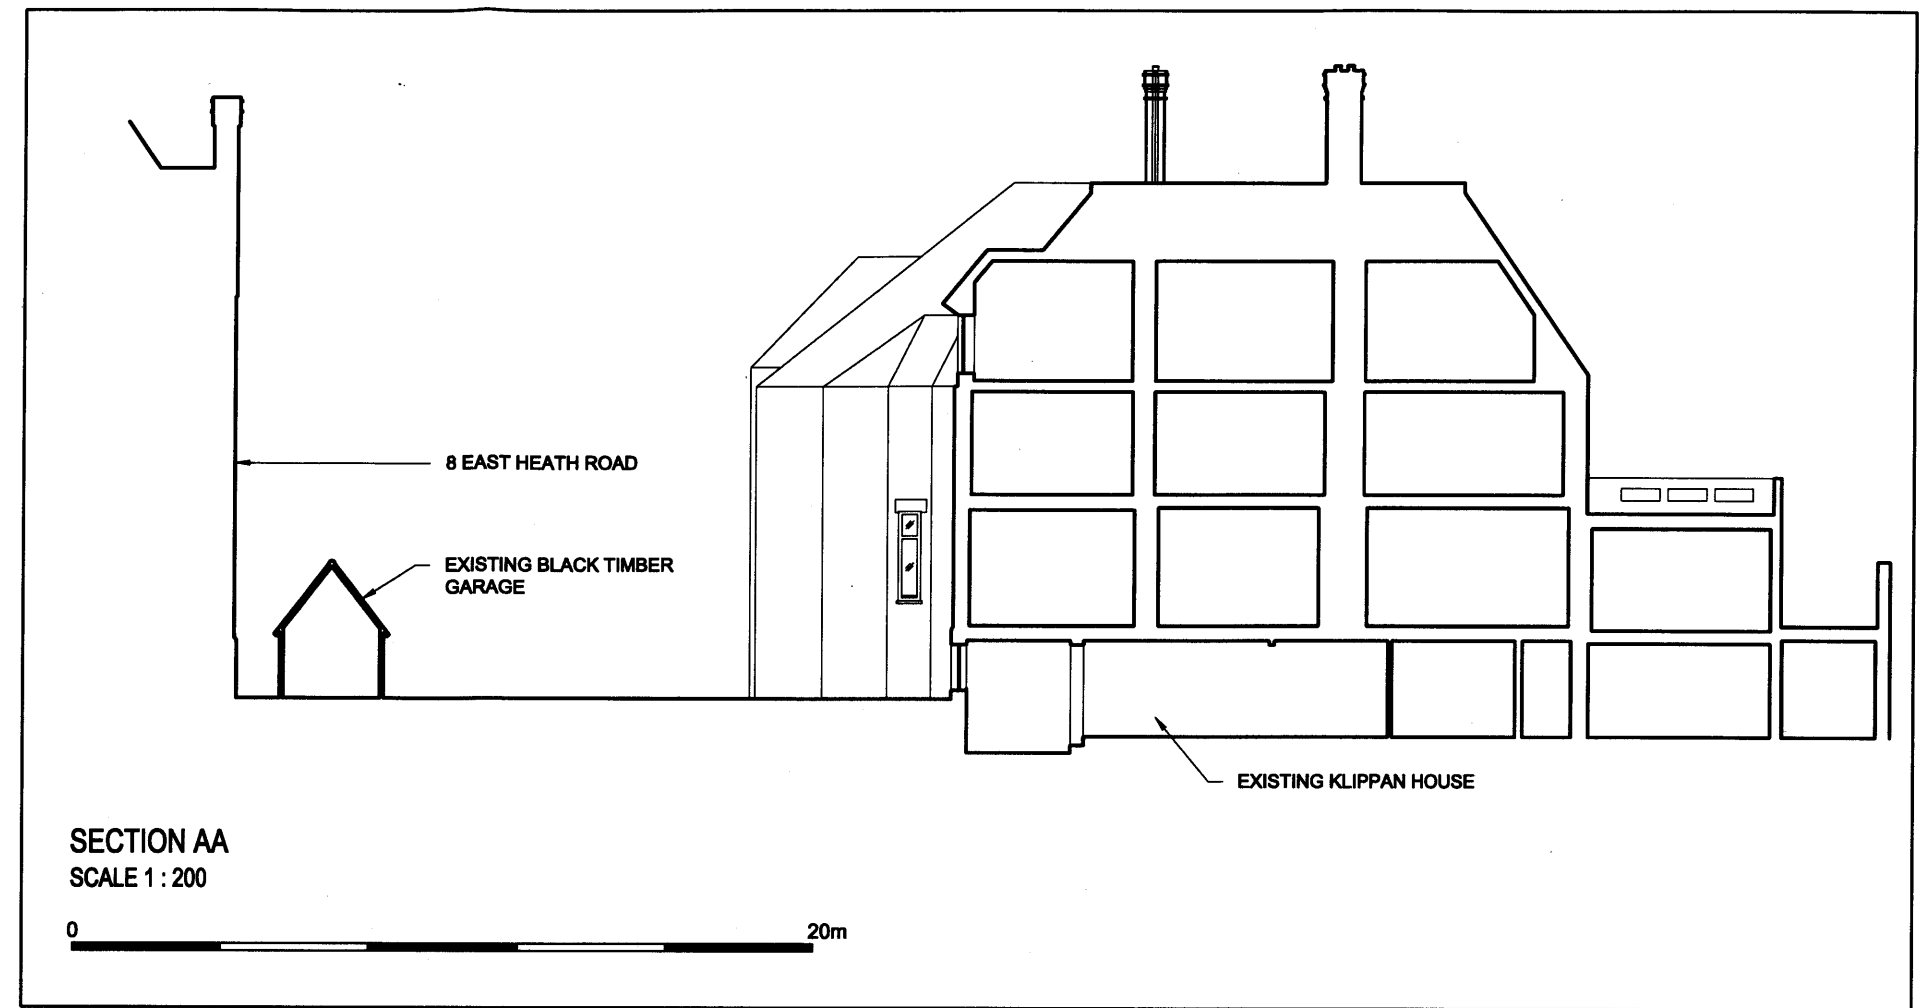

KLIPPAN HOUSE
50 WELL WALK
LONDON NW3
SECTION BB

DWG No.: KHS/S312

SCALE: AS NOTED @ A3

DATE: MARCH 2008

bel size
architects

© COPYRIGHT
NOT TO BE REPRODUCED OR USED
WITHOUT PERMISSION

48 PARKHILL ROAD LONDON NW3 2YP
TEL 020 7482 4420 FAX 020 7482 4186
EMAIL: MAIL@BELSIZEARCHITECTS.COM