
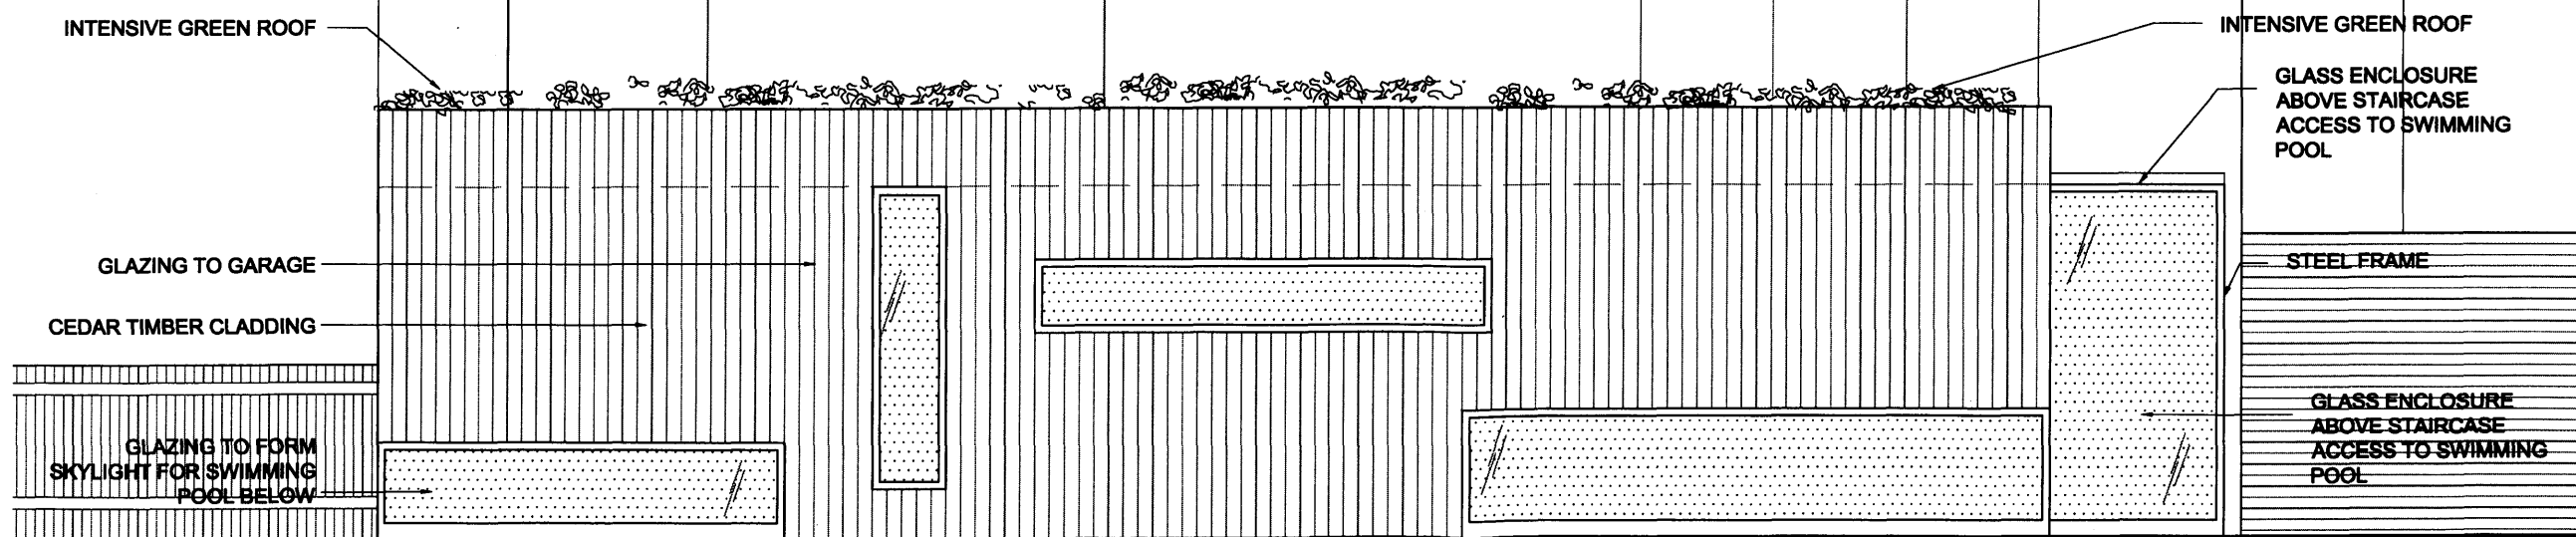
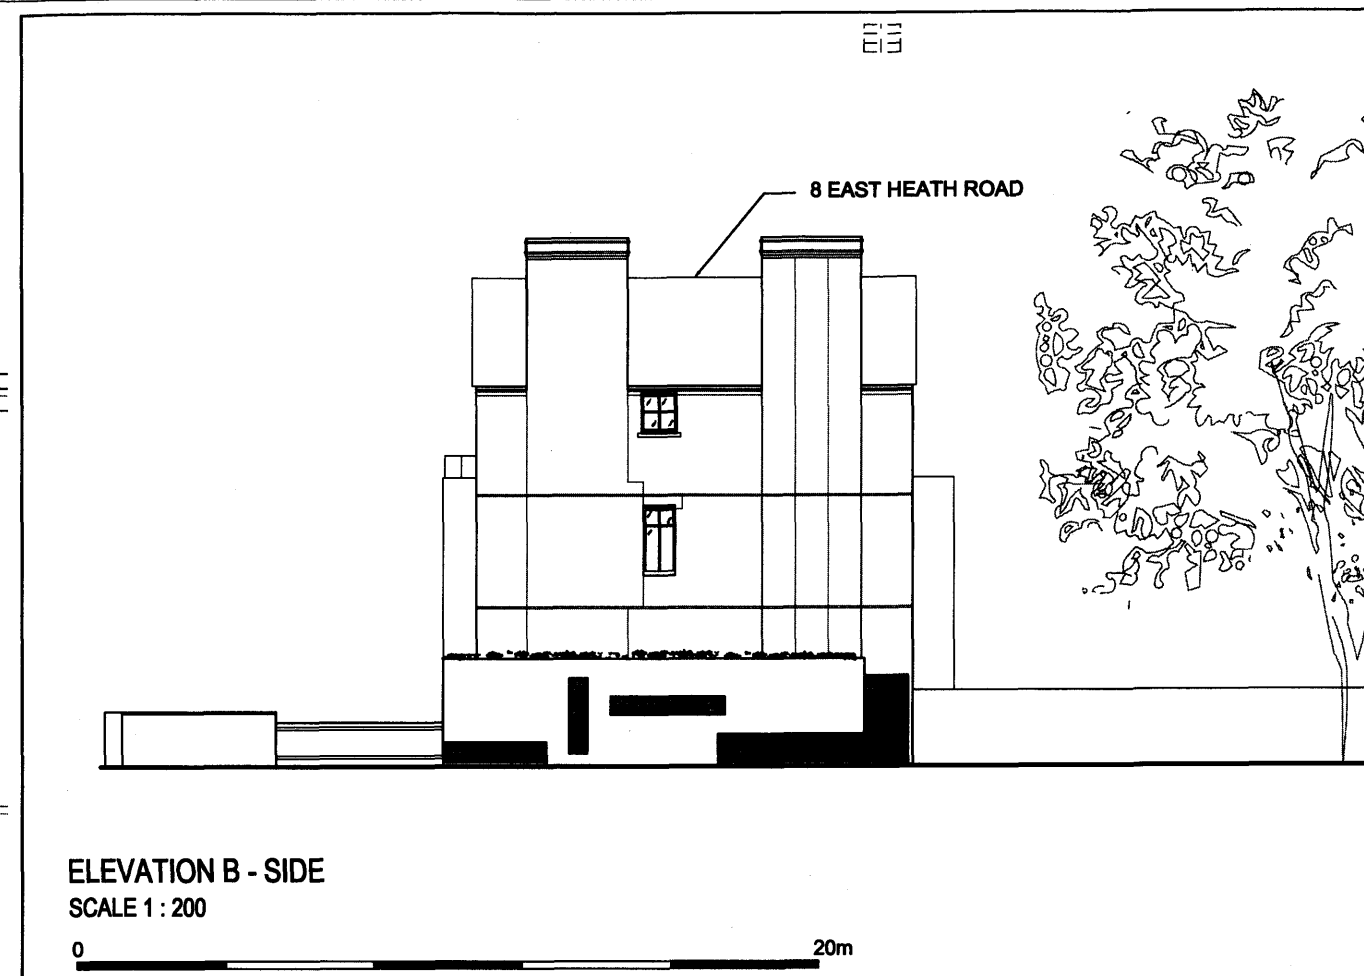


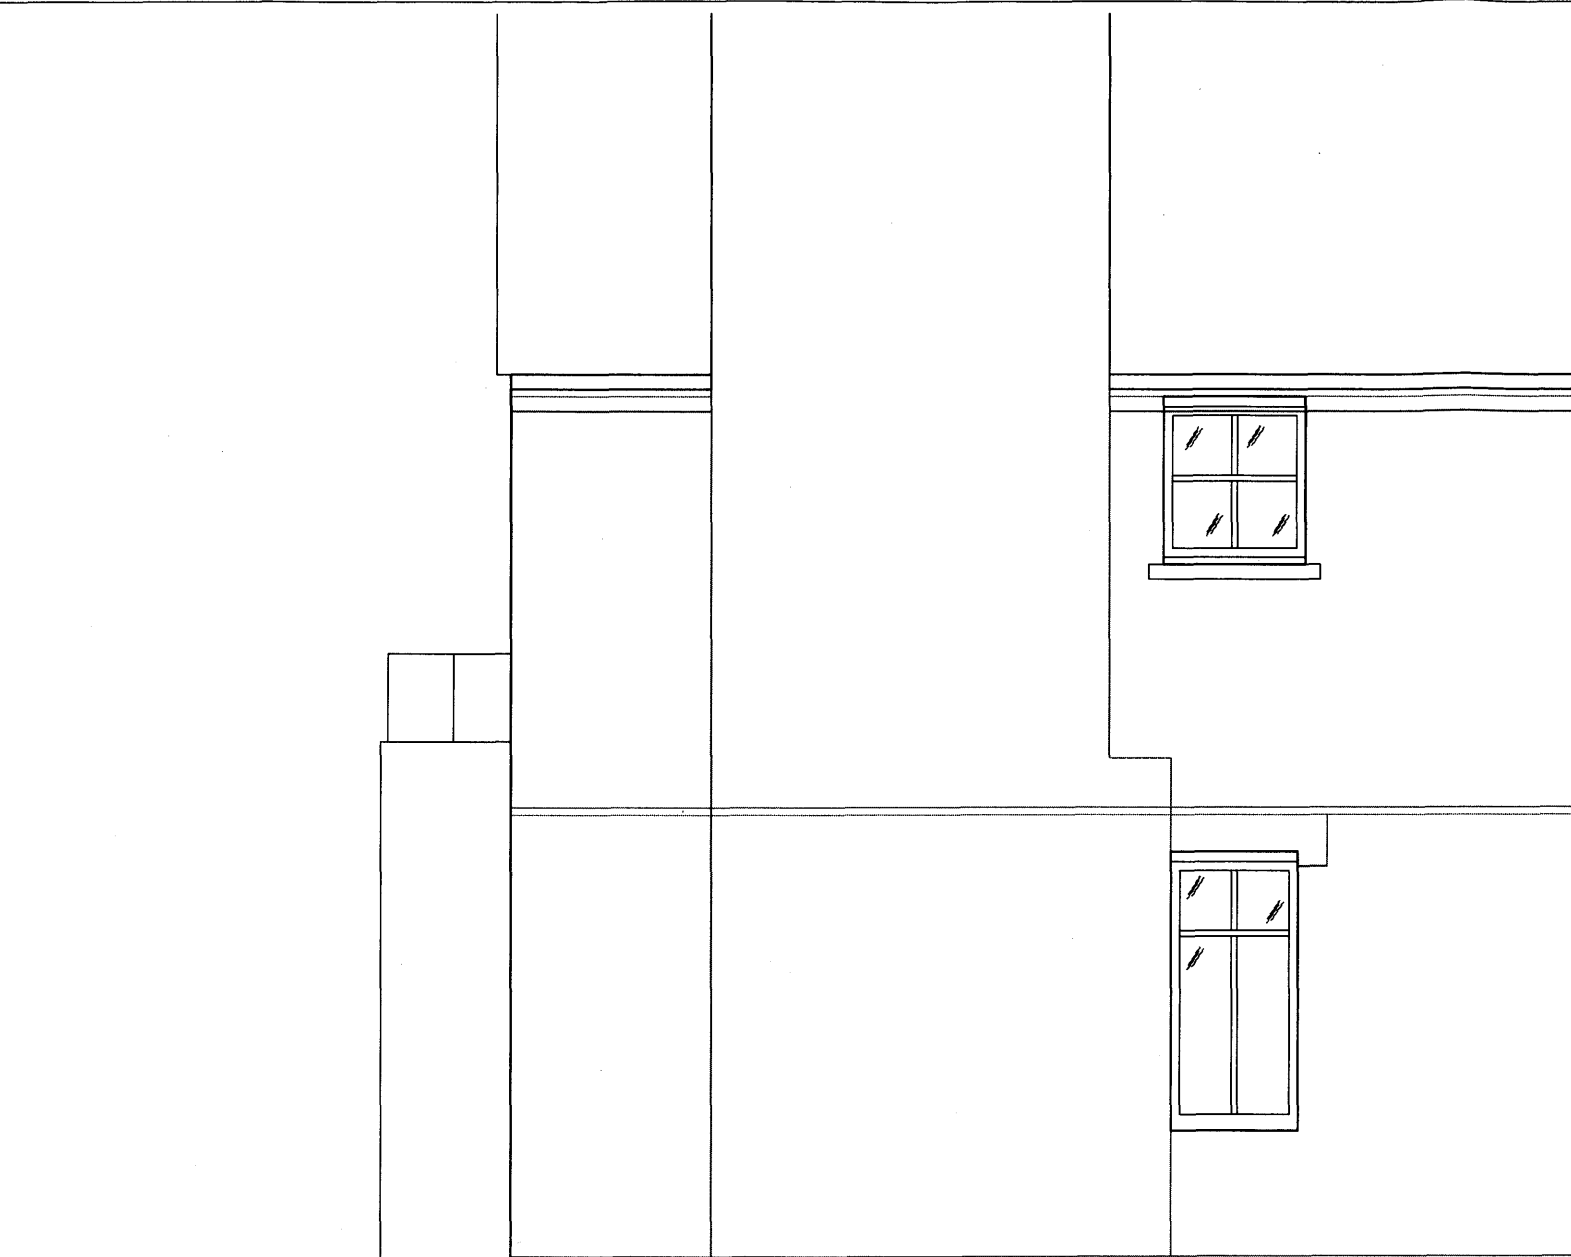

KLIPPAN HOUSE
50 WELL WALK
LONDON NW3
PROPOSED GARAGE,
ELEVATION B - SIDE

DWG No.: KHW/P212

SCALE: AS NOTED @A3

DATE: MARCH 2009

belsize
architects

© COPYRIGHT
NOT TO BE REPRODUCED OR USED
WITHOUT PERMISSION

48 PARKHILL ROAD LONDON NW3 2YP
TEL 020 7482 4420 FAX 020 7482 4186
EMAIL: MAIL@BELSIZEARCHITECTS.COM