


ELEVATION B - SIDE
SCALE 1 : 200



SEDUM GREEN ROOF
BRICK WALL TO MATCH
EXISTING BRICK AT 8 EAST
HEATH ROAD

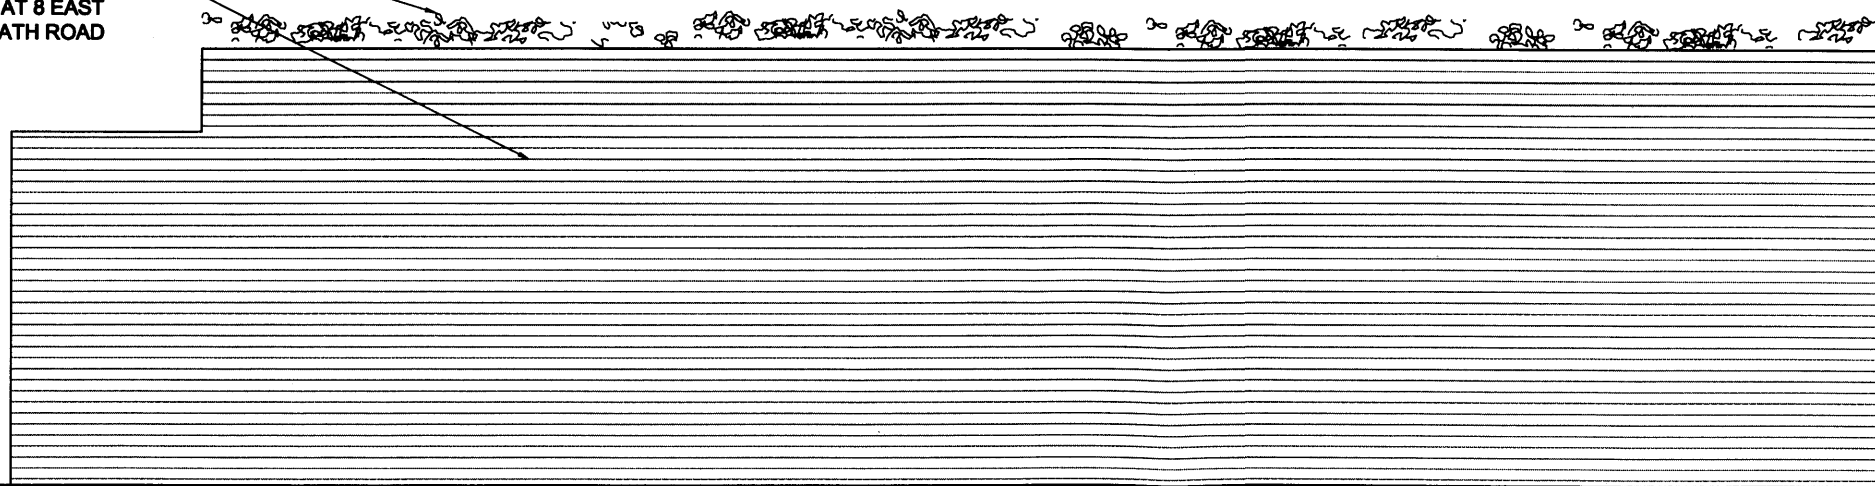

ELEVATION B - SIDE
SCALE 1 : 50



KLIPPAN HOUSE
50 WELL WALK
LONDON NW3
PROPOSED GARAGE
ELEVATION D

DWG No.: KHW/P214

SCALE: 1 : 50 @A3

DATE: MARCH 2009

belsize
architects

© COPYRIGHT
NOT TO BE REPRODUCED OR USED
WITHOUT PERMISSION

48 PARKHILL ROAD LONDON NW3 2YP
TEL 020 7482 4420 FAX 020 7482 4186
EMAIL: MAIL@BELSIZEARCHITECTS.COM