


SECTION BB  
SCALE 1:200

0 200m

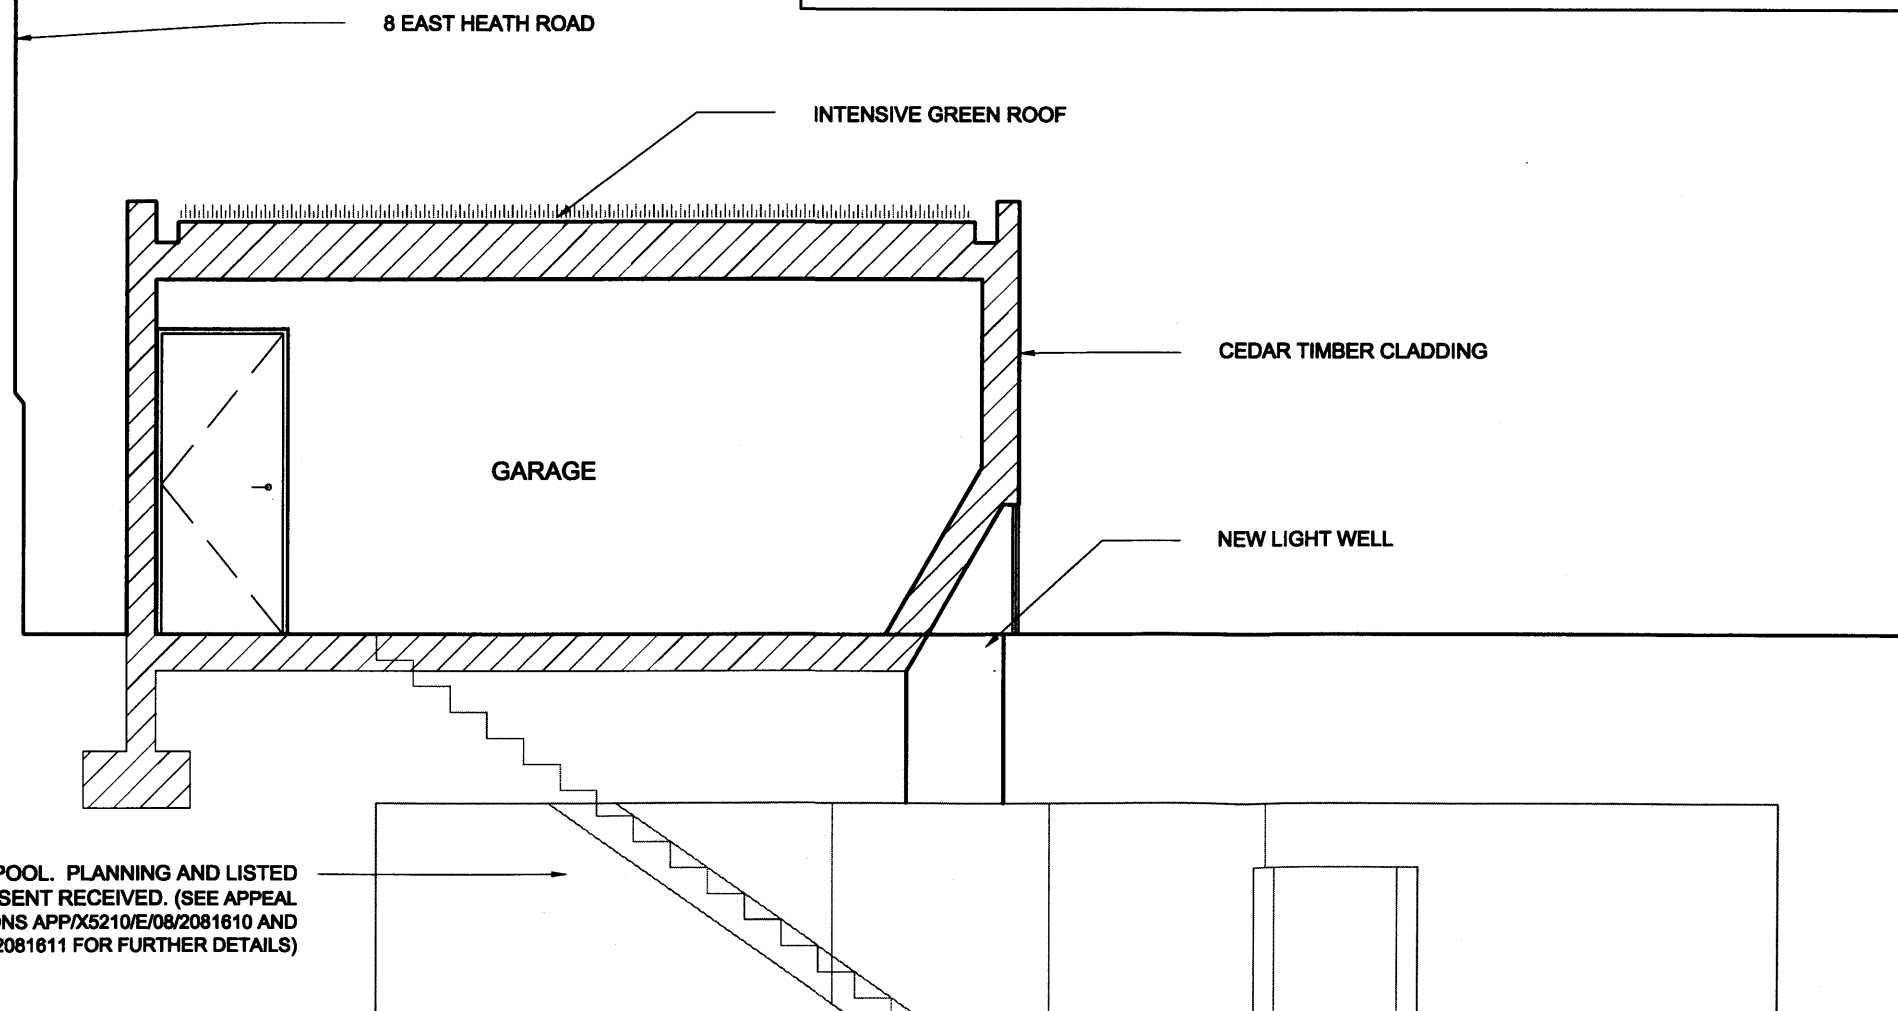

8 EAST HEATH ROAD

INTENSIVE GREEN ROOF

GARAGE

CEDAR TIMBER CLADDING

NEW LIGHT WELL

SWIMMING POOL. PLANNING AND LISTED  
BUILDING CONSENT RECEIVED. (SEE APPEAL  
DECISIONS APP/X5210/E/08/2081610 AND  
APP/X5210/A/08/2081611 FOR FURTHER DETAILS)

SECTION BB  
SCALE 1:50

0 5m

NOTES

**SWIMMING POOL.**  
PLANNING AND LISTED  
BUILDING CONSENT RECEIVED.  
SEE APPEAL DECISIONS  
APP/X5210/E/08/2081610 IN  
RELATION TO PLANNING  
APPLICATION REF# 2007/4761/L  
AND APP/X5210/A/08/2081611 IN  
RELATION TO PLANNING  
APPLICATION REF# 2007/4759/P  
FOR FURTHER DETAILS)

KLIPPAN HOUSE  
50 WELL WALK  
LONDON NW3

PROPOSED GARAGE  
SECTION BB

DWG No.: KHW/P312

SCALE: AS NOTED @A3

DATE: JAN 2009

**belsize**  
architects

© COPYRIGHT  
NOT TO BE REPRODUCED OR USED  
WITHOUT PERMISSION

48 PARKHILL ROAD LONDON NW3 2YP  
TEL 020 7482 4420 FAX 020 7482 4186  
EMAIL: MAIL@BELSIZEARCHITECTS.COM