


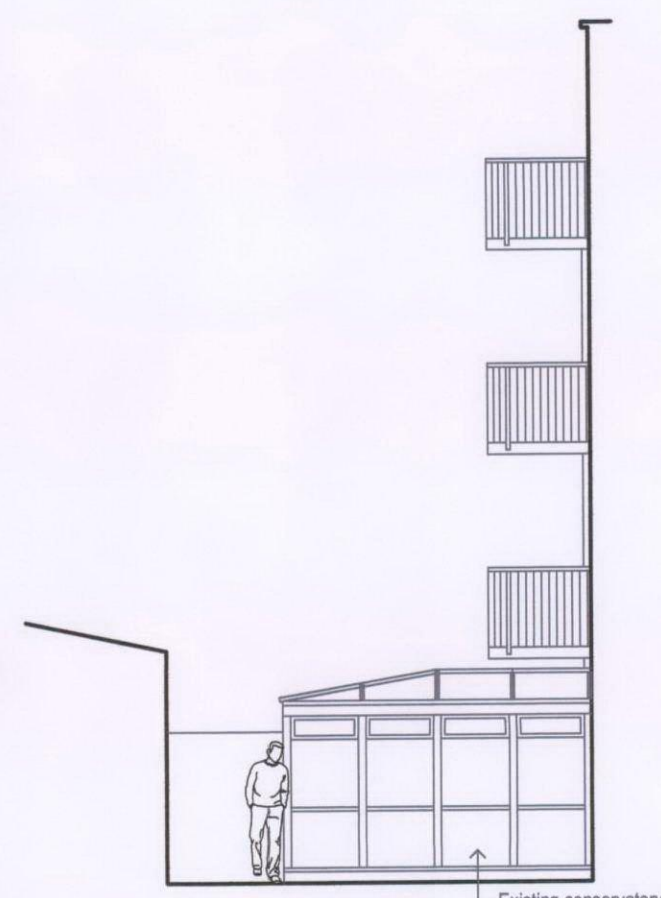


SOUTH - WEST (REAR) ELEVATION 1:100




SOUTH - EAST (REAR SIDE) ELEVATION 1:100




NORTH - WEST (REAR SIDE) ELEVATION 1:100

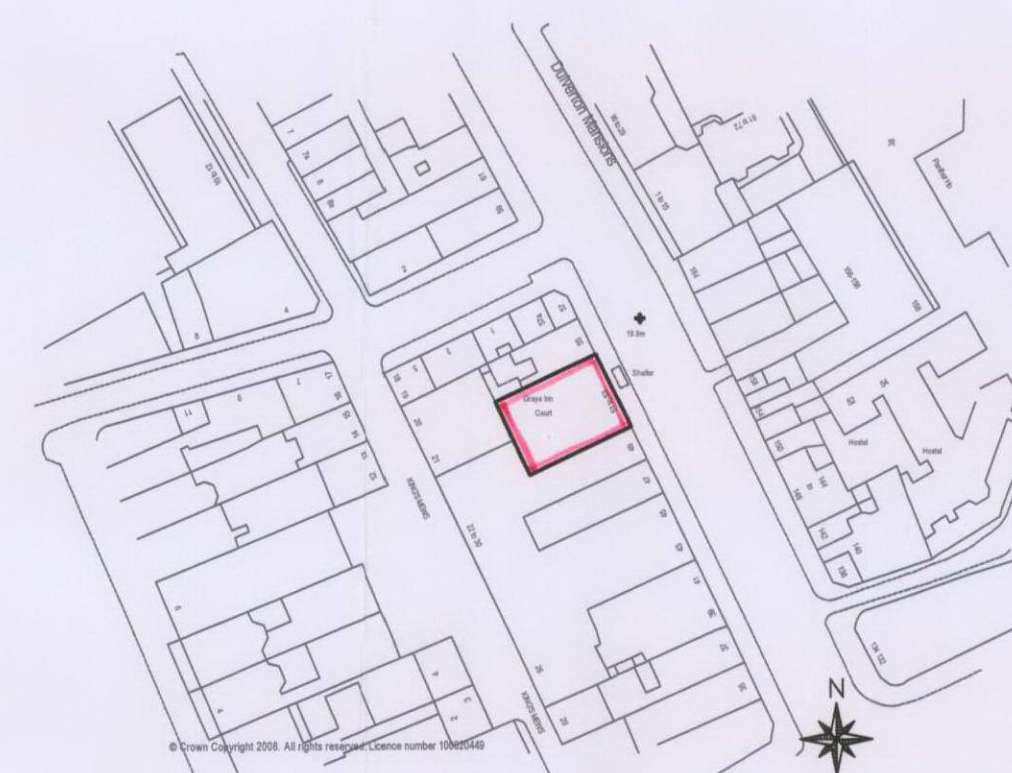

SITE LOCATION PLAN 1:1250 Site area = 0.246 ha

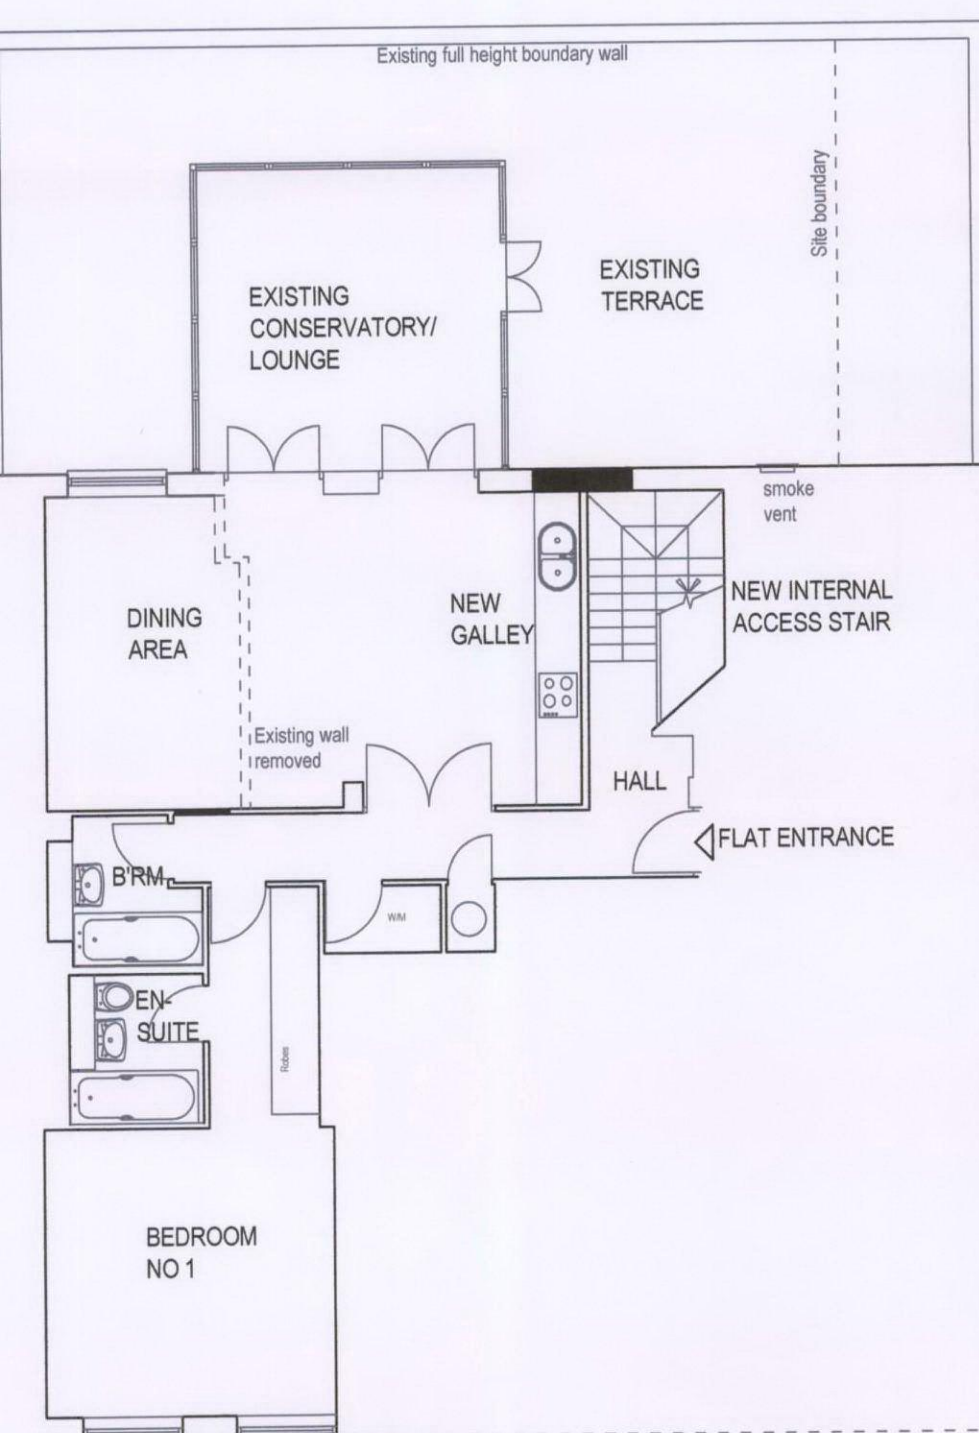

PROPOSED FIRST FLOOR PLAN 1:100

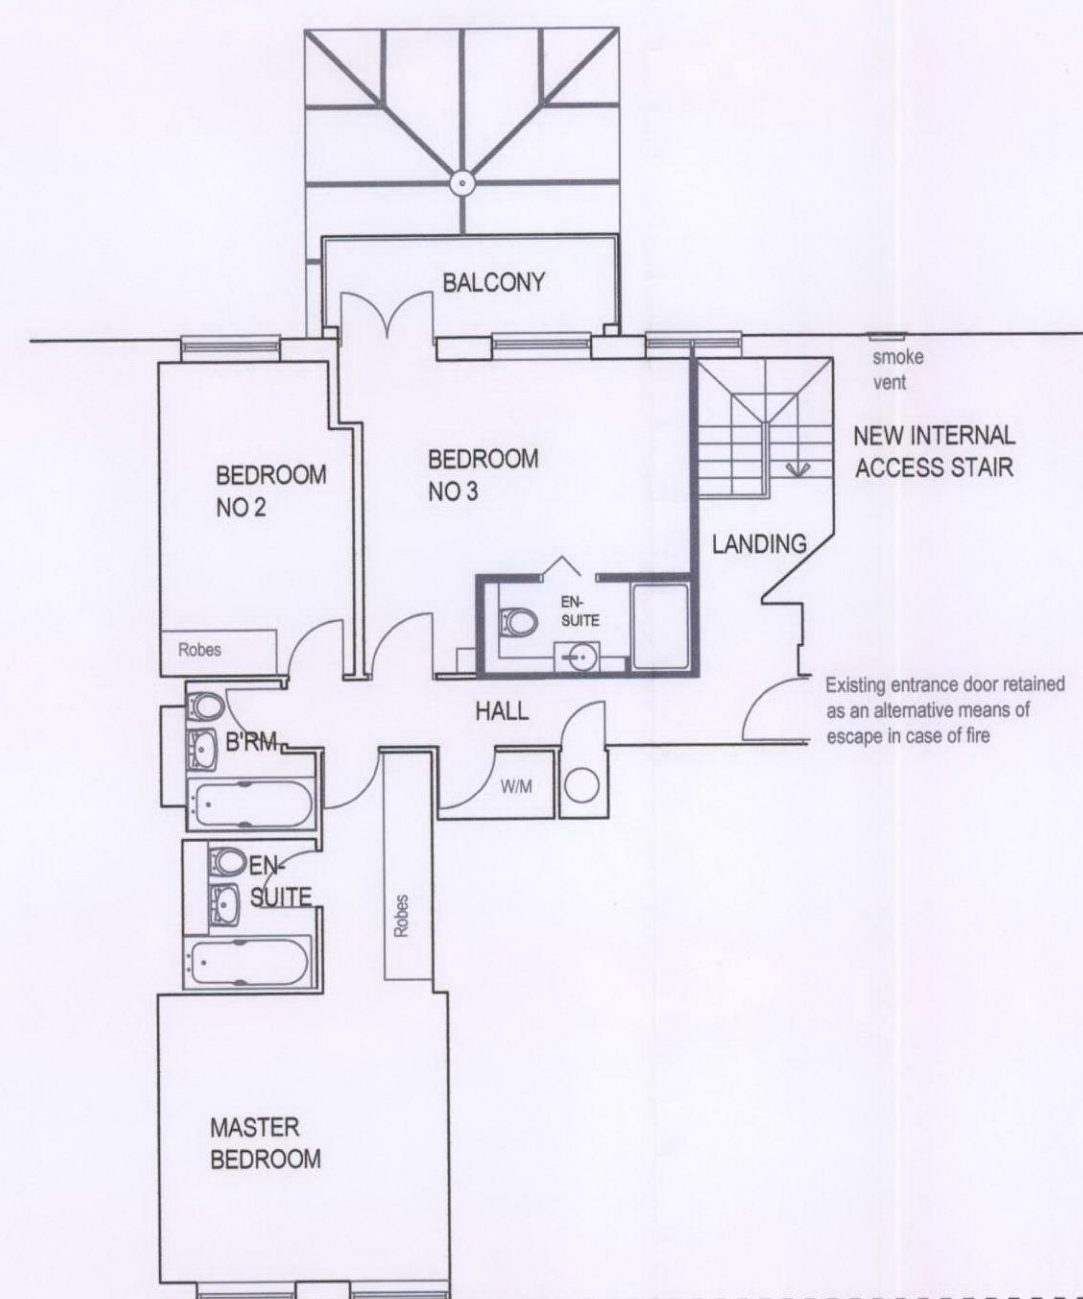

PROPOSED SECOND FLOOR PLAN - 1:100