
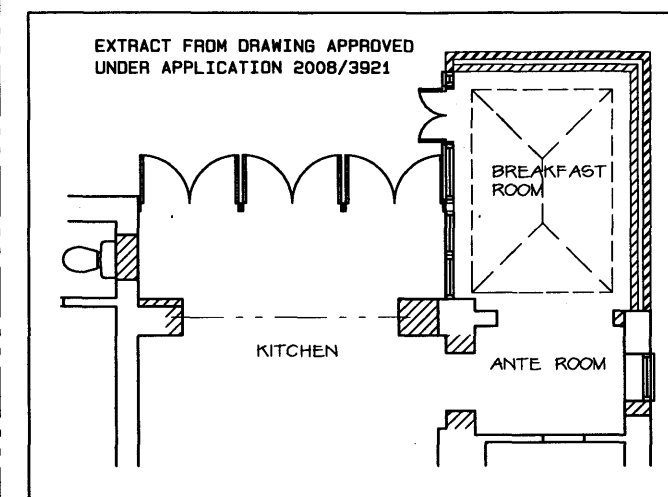


SHADING INDICATES THE PROPOSAL  
APPROVED UNDER APPLICATION  
2008/3921

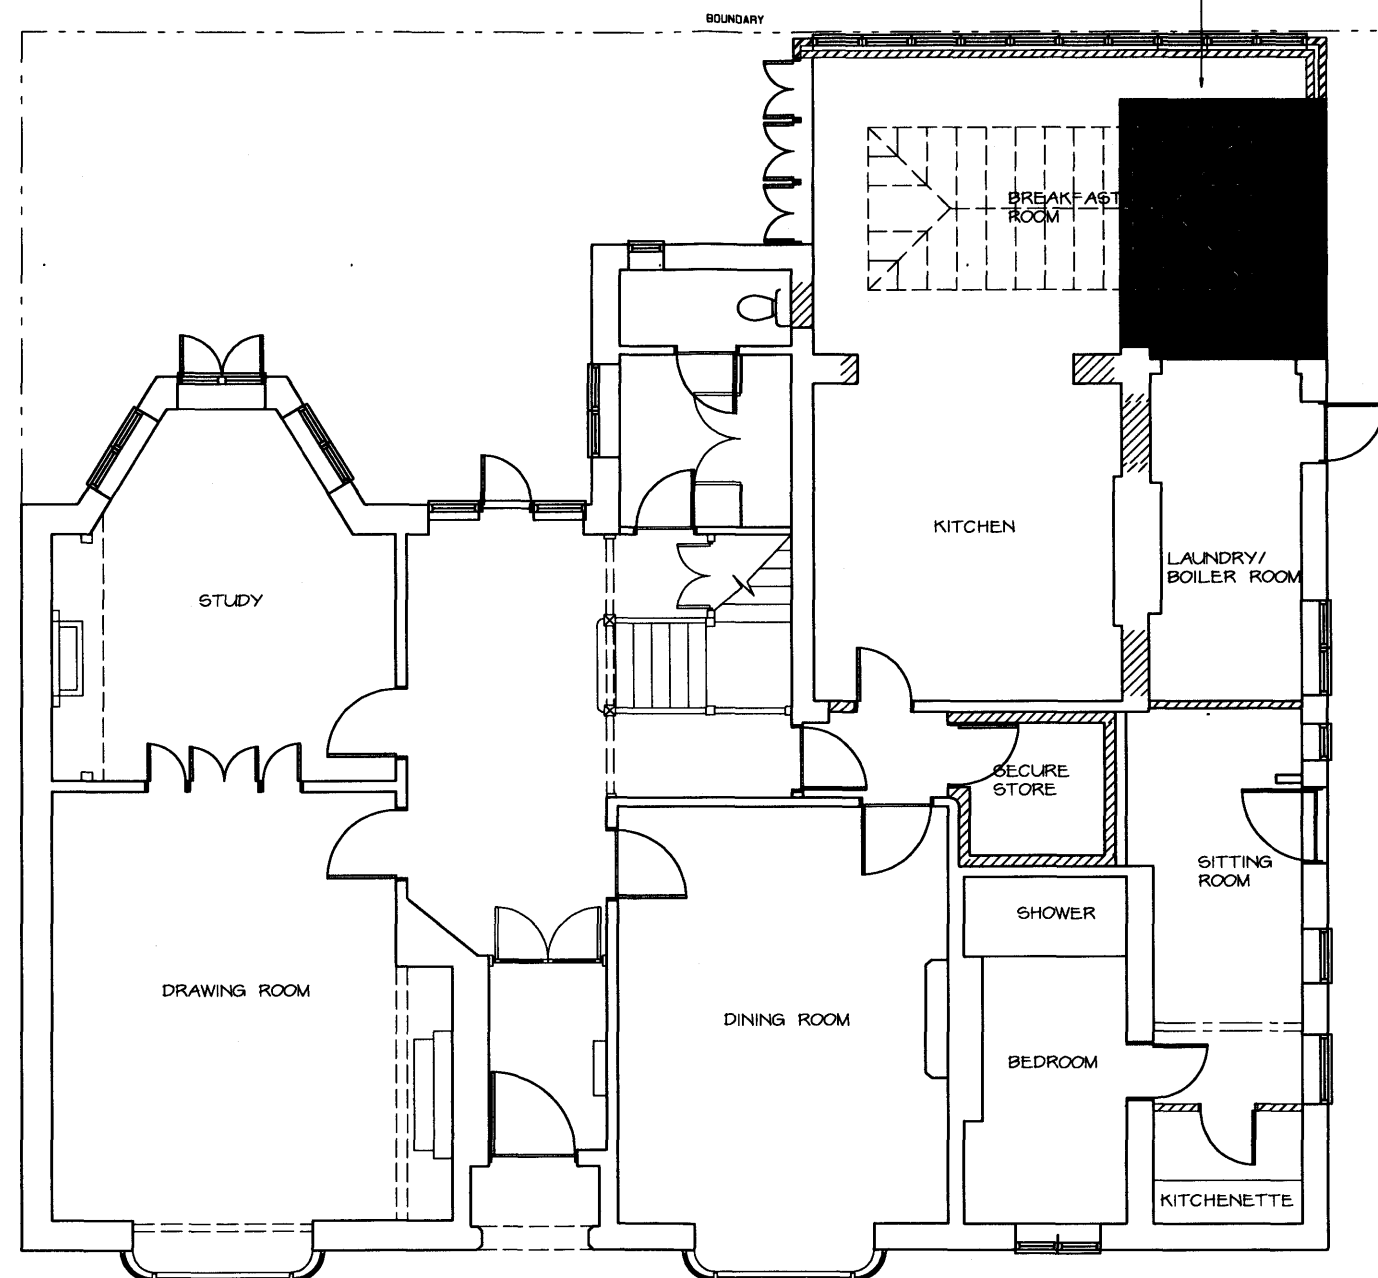

GROUND FLOOR

K	RH FLANK WALL WINDOW/DOOR OPENINGS BACK TO EXISTING	18 MAR 09
J	SHADING/ PREVIOUS APPLICATION DETAILS FOR PLANNING	28 JAN 09
H	BREAKFAST ROOM ENLARGED	12 DEC 08
G	BREAKFAST ROOM ENLARGED	11 DEC 08
F	INTERNAL ALTERATIONS	27 NOV 08
E	STAIRCASE - LOWER WINDERS	26 NOV 08
D	STAIRCASE TO OFFICE	24 NOV 08
C	INTERNAL ALTERATIONS - FLAT	NOV 08
B	INTERNAL ALTERATIONS - FLAT	OCT 08
A	INTERNAL ALTERATIONS - FLAT	SEPT 08

Rev Date

**AB BENCHMARK**  
CHARTERED BUILDING SURVEYORS

13 QUINDELL PLACE  
KINGS HILL  
WEST MALLING  
KENT ME19 4GG  
T/F 01732 222240

Client  
MR & MRS NEDAS

Project  
ELSWORTHY HOUSE  
52 ELSWORTHY ROAD  
LONDON NW3 3BU

Drawing  
AS PROPOSED GROUND FLOOR

Scale 1:500000 AS	Date JULY 2008	Drawn SH
Drawing No. E101/07/8	Revision K	
CAD Ref No.		