



, \

, ۱

1. · · · · · at the second second

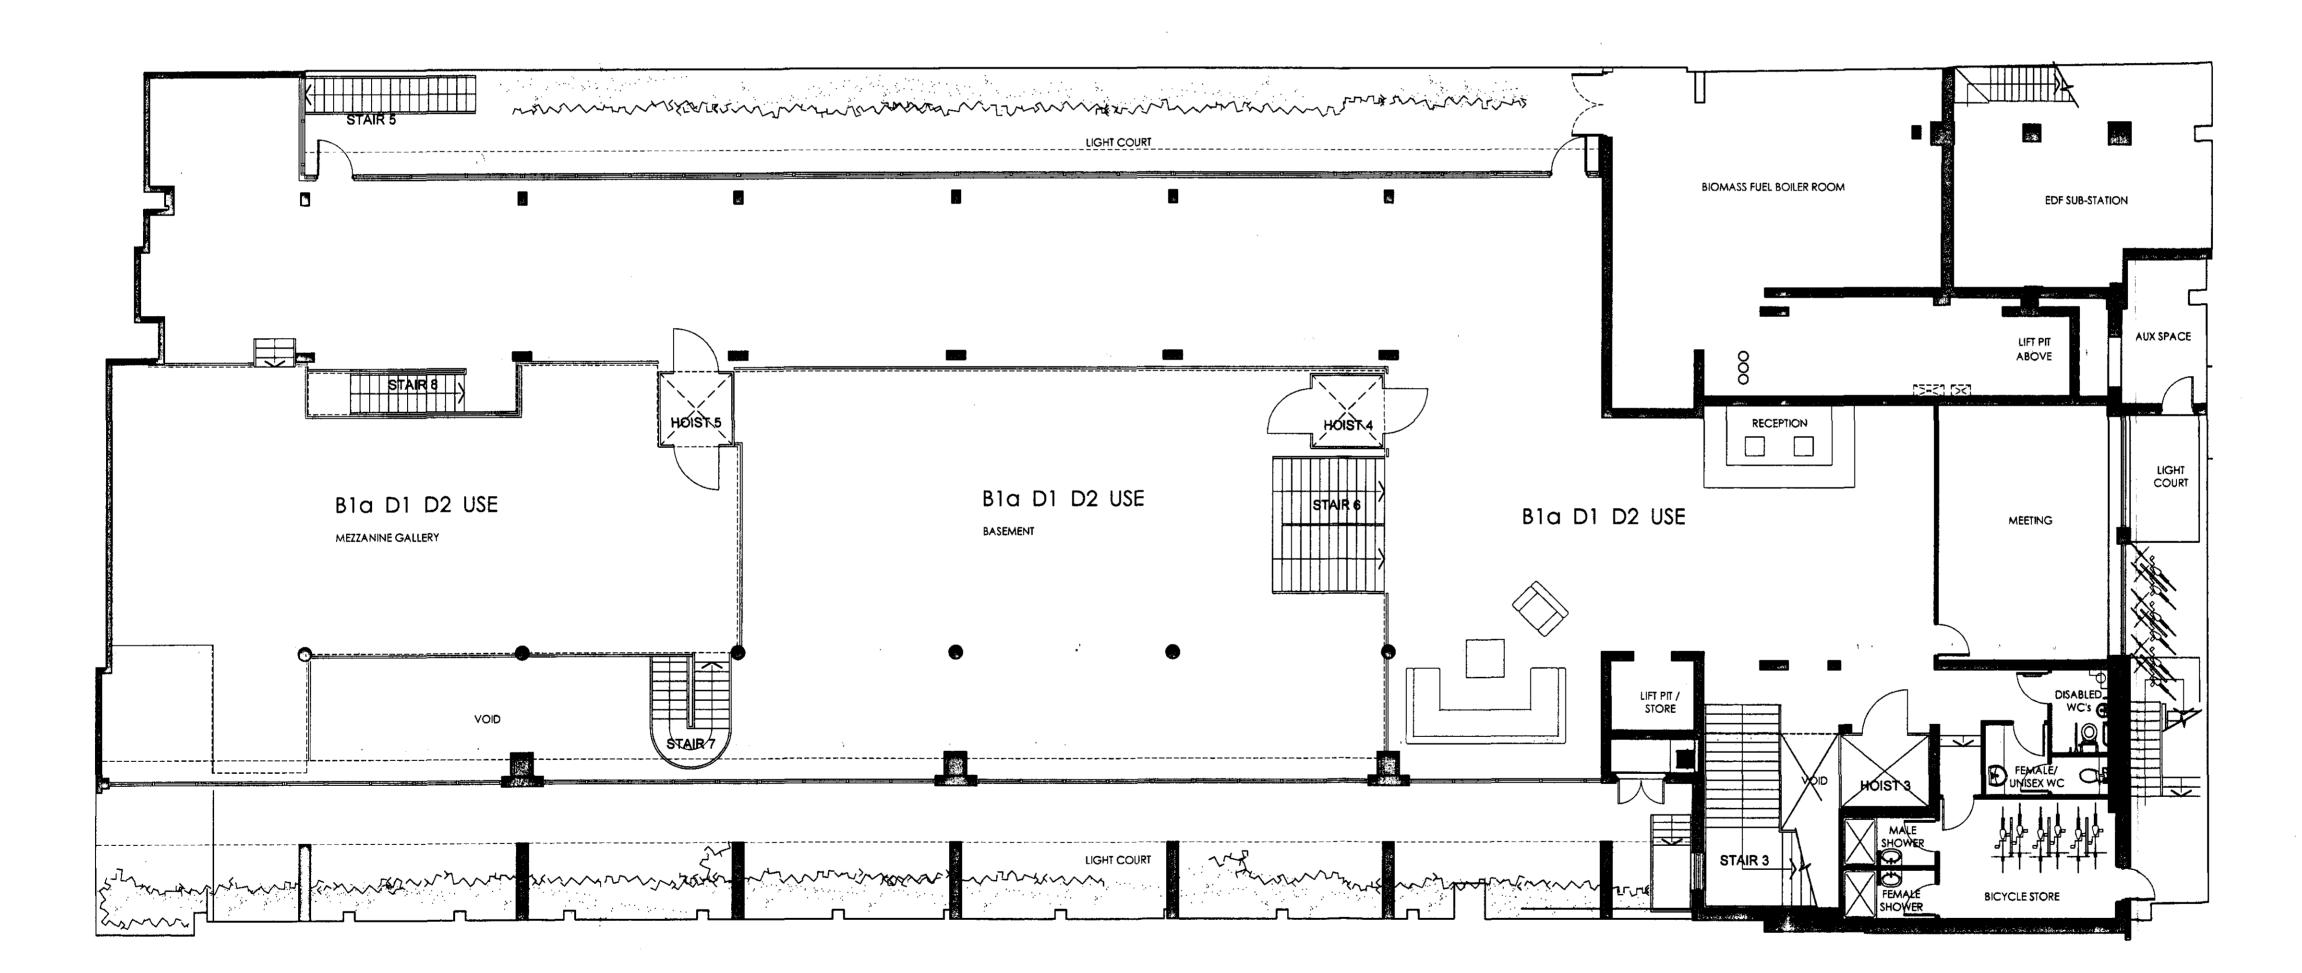

•

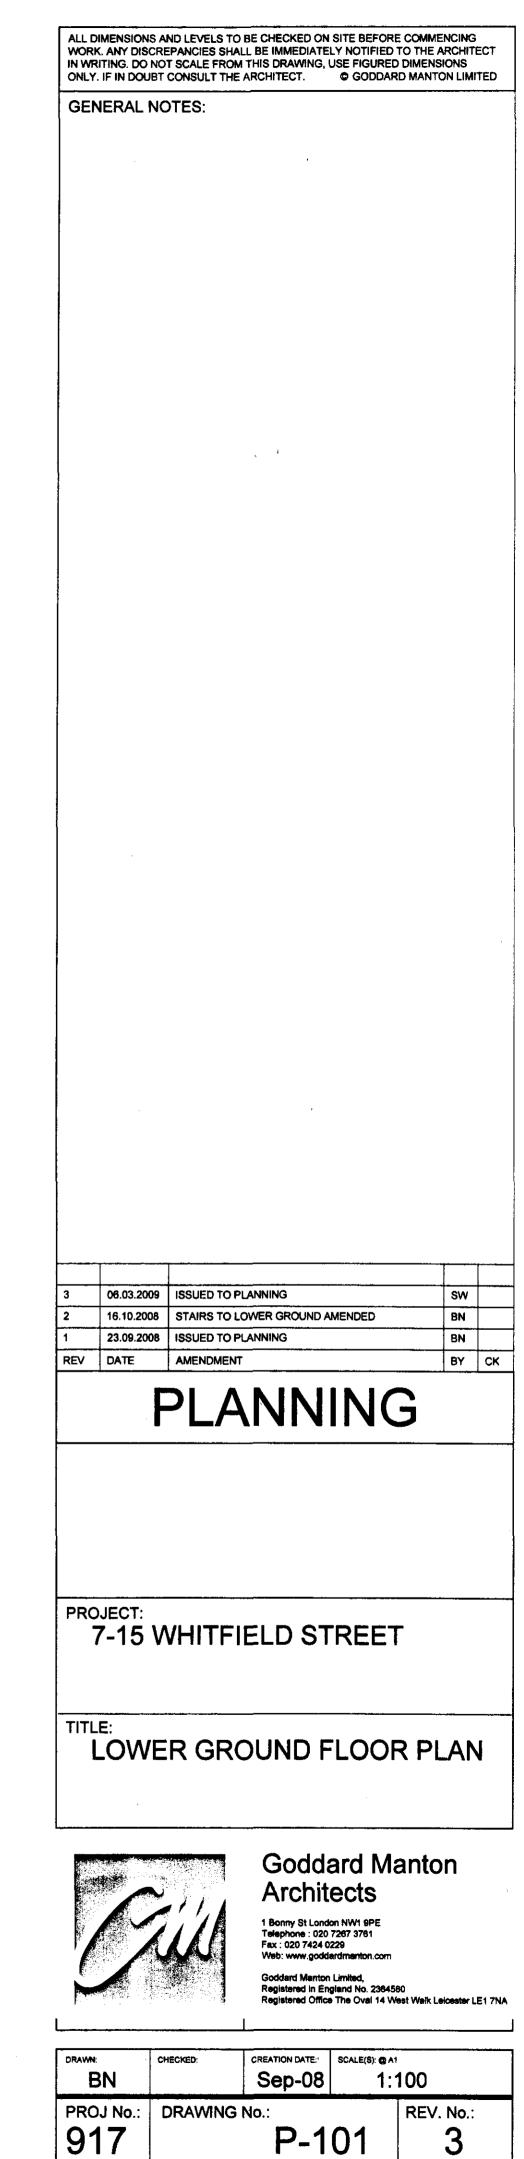

GtWhitfield Street/1 Design Architect/1.1 Current Drawings/100 - Planning/101 lower ground.dwg plotted by Brett Nicholas