



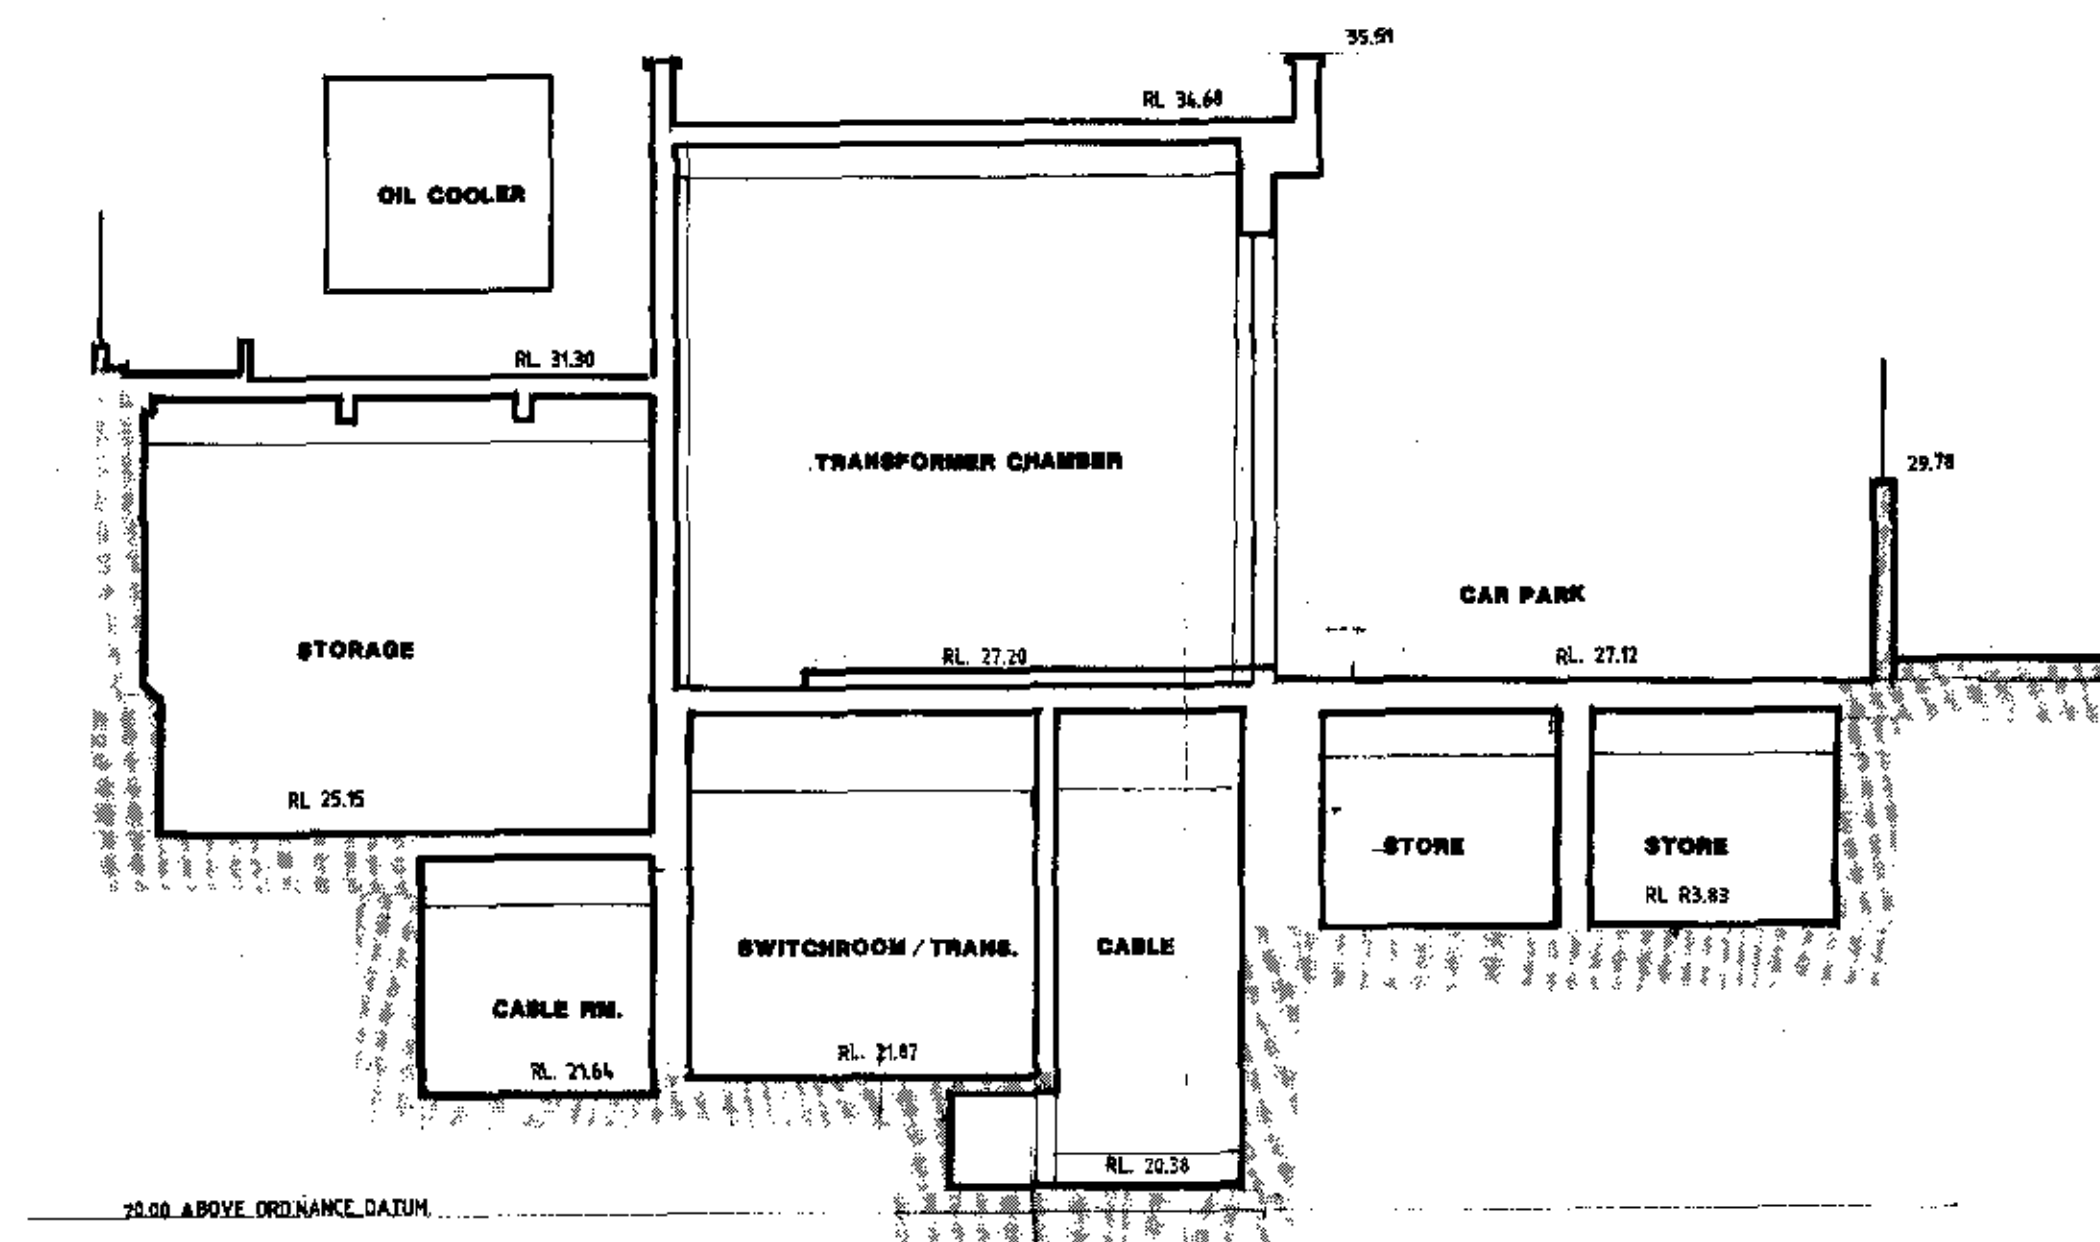

SECTION C.C.
EXISTING STRUCTURE

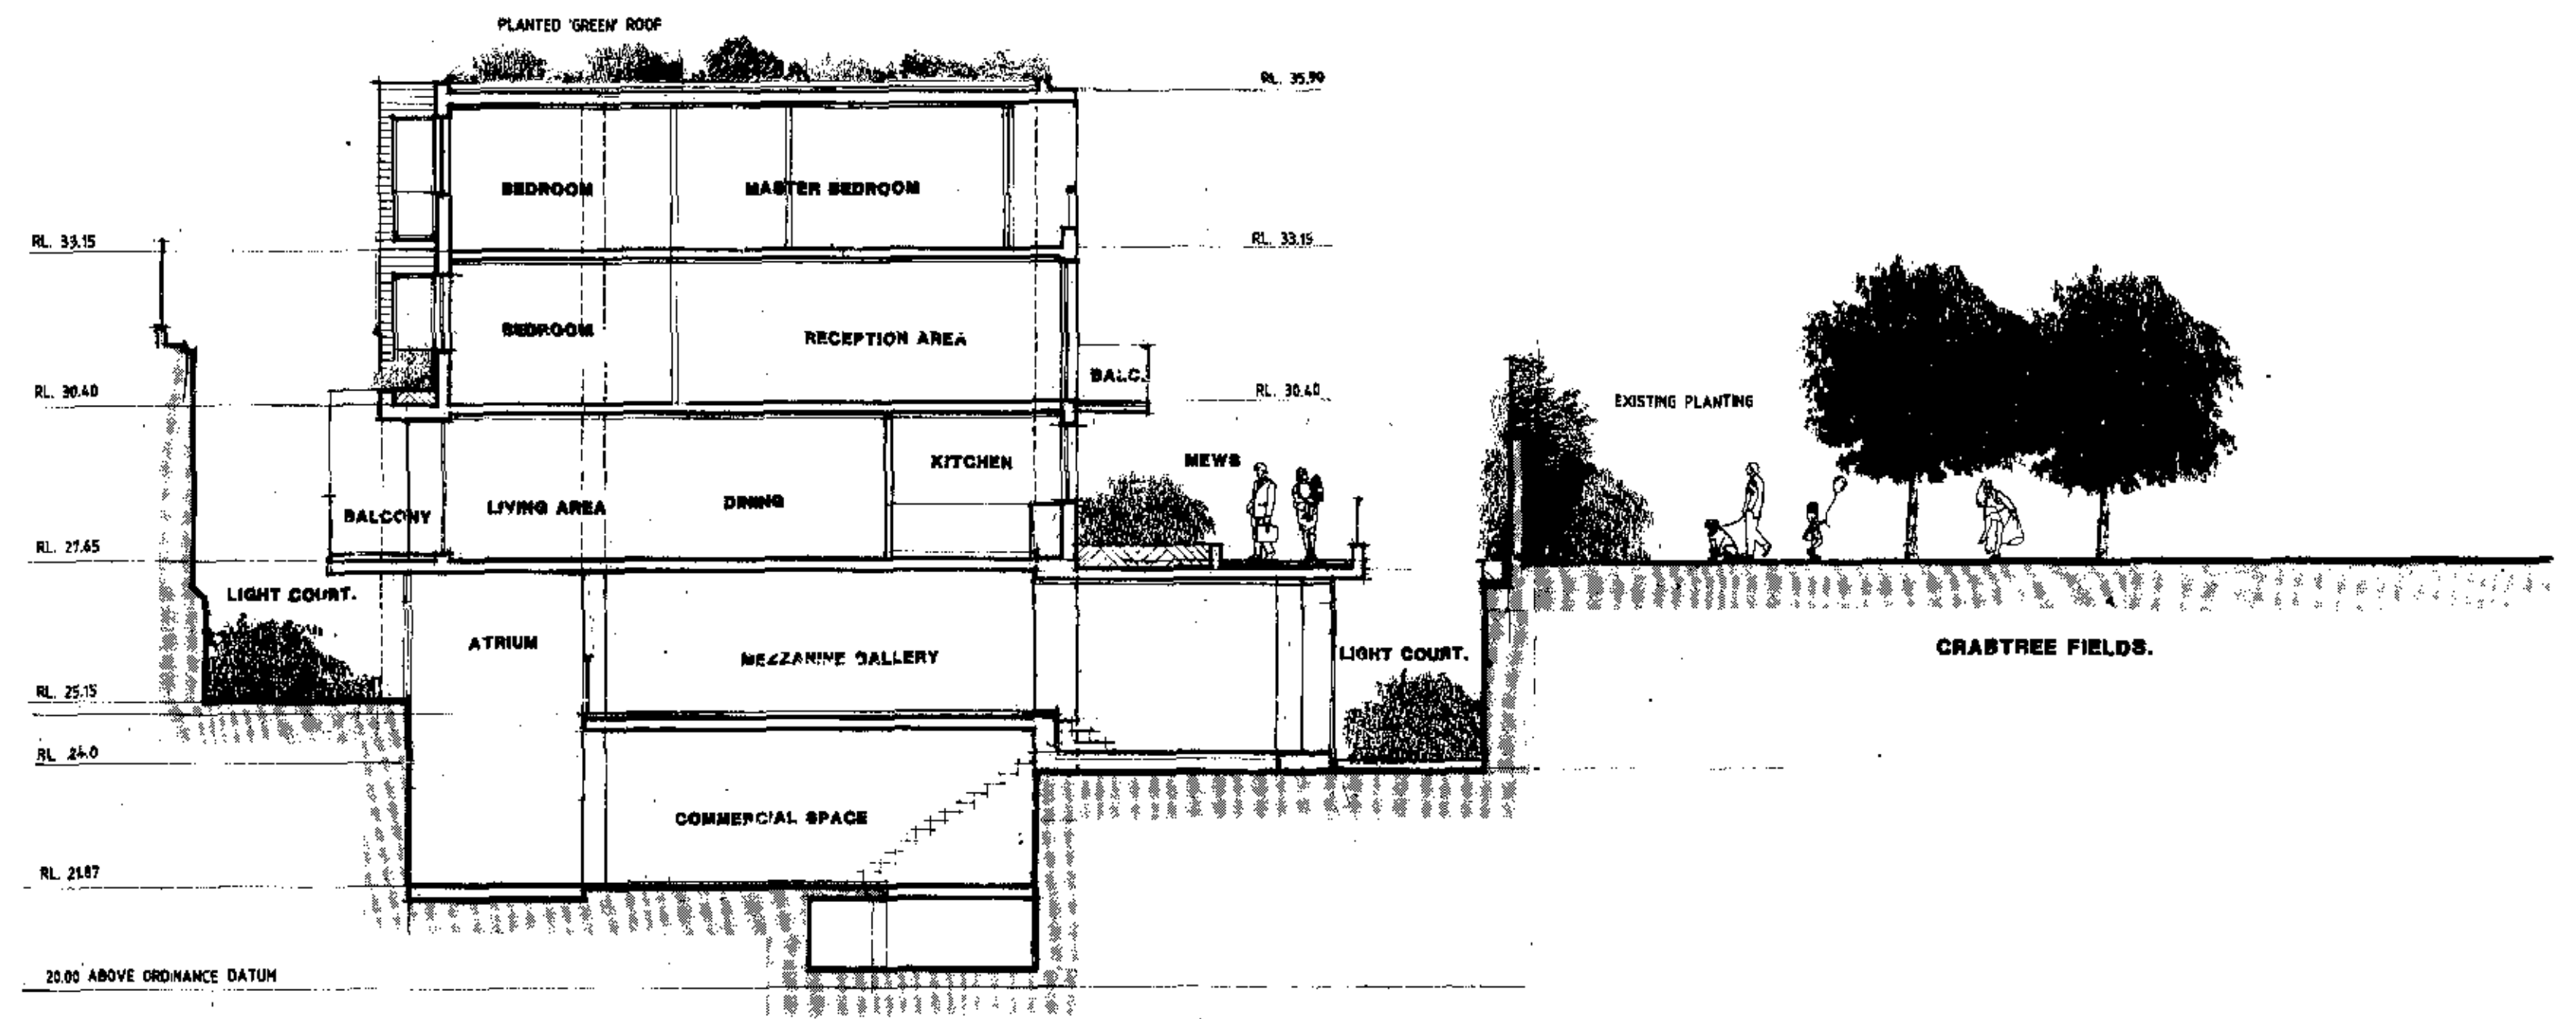

SECTION C.C.
PROPOSED STRUCTURE.

PROJECT:
7 - 15 WHITFIELD STREET LONDON W1
TITLE:
SECTION CC



One Bonny Street
London NW1 9PE
T: 020 7485 0229
F: 020 7424 0229
E: admin@adzarchitects.com

ADZ Architects

CHG.	DATE:	SCALE:
	SEP 07	1:100 @ A1
PROJ No.:	DWG. No.:	REV. No.:
A07.58	S1	