


9 Buckland Crescent - Application N°
2006/2894/P - Granted 28 Sept 2006 - Lower
Ground Floor Flat - Erection of conservatory at
rear lower ground floor flat with two rooflights....

No 9

No 7

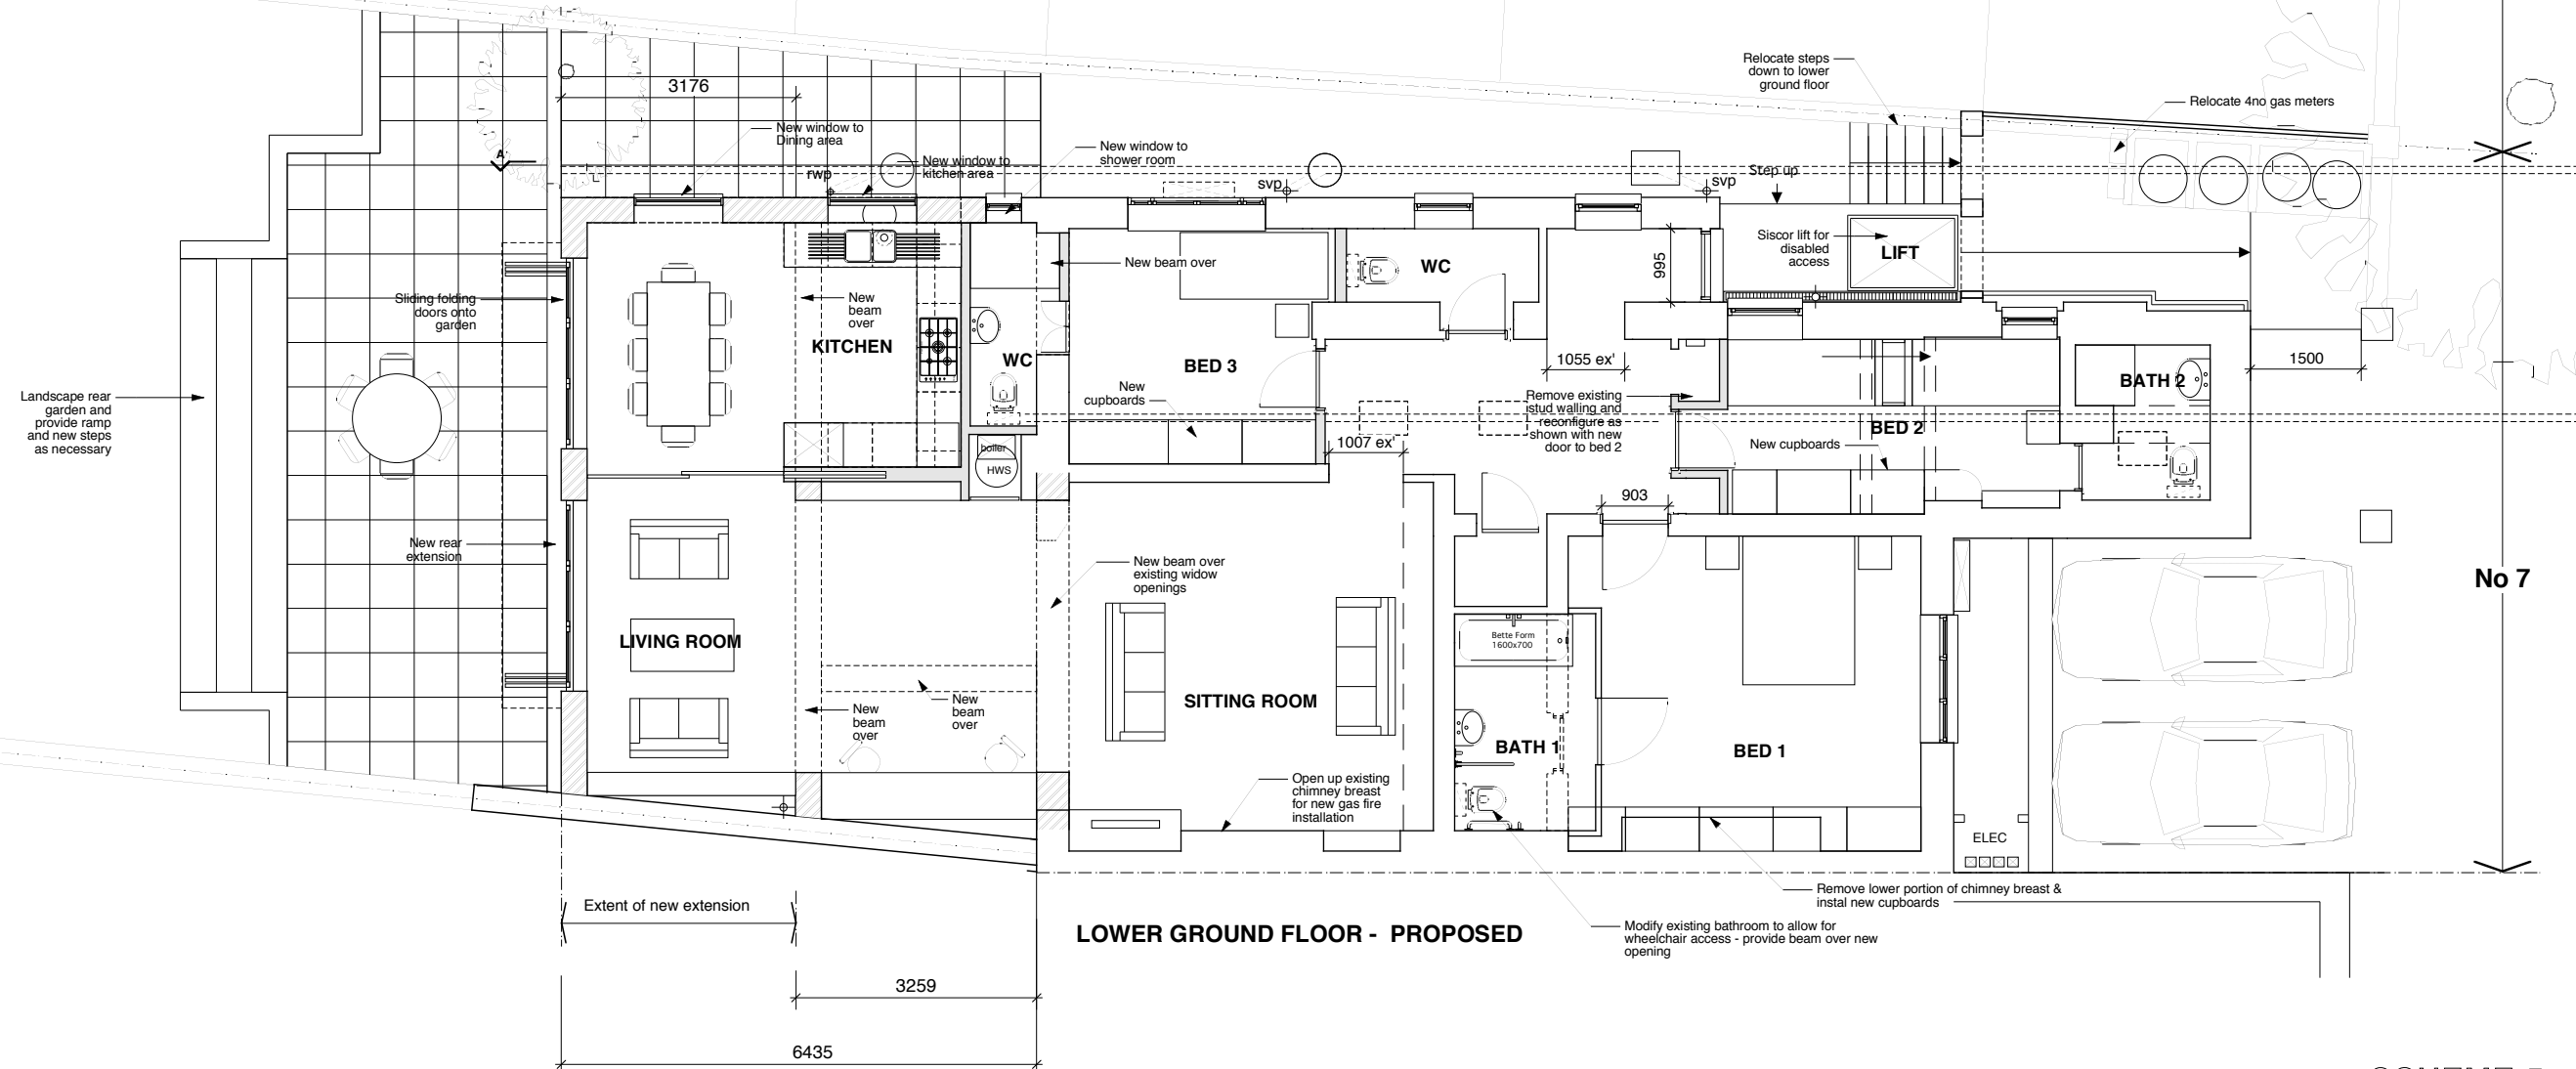

SCHEME 5

REVISIONS

517.50

ELLIOT CAMP ASSOCIATES - ARCHITECTS 8 Silk Mews London SE11 4BA
7A BUCKLAND CRESCENT NW3 5DH
LOWER GROUND FLOOR - PROPOSED
T: 020 7387 8483 F: 020 7387 1704 SCALE 1:50 @ A1 & 1:100 @ A3 December 2008