
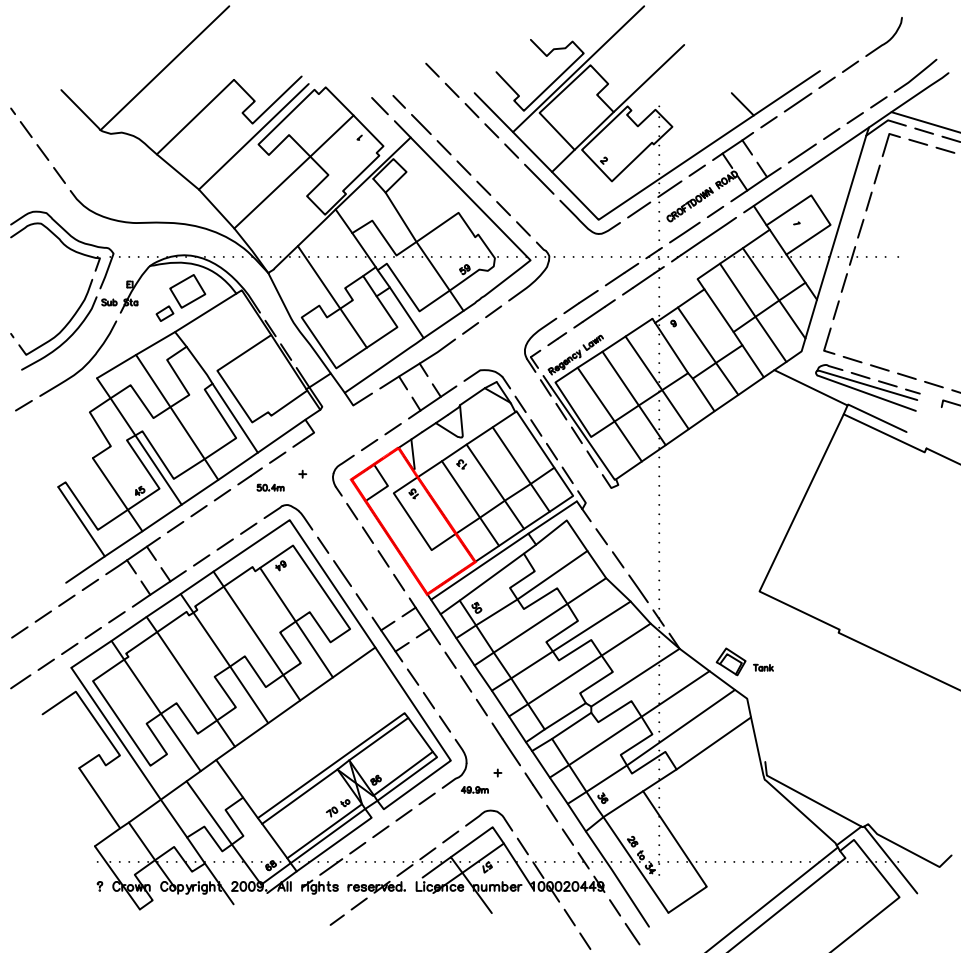


DO NOT SCALE FROM THIS DRAWING. CHECK ALL DIMENSIONS ON SITE.
IF INFORMATION IS NOT CLEAR OR CONSISTANT CONSULT ARCHITECT.
THIS DRAWING IS COPYRIGHT.

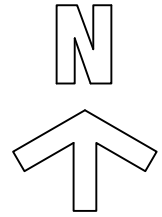

	DATE	REVISION

Client:

Mrs Michelle Dovey

Project Title:

15 Regency Lawn
Croftdown Road
London NW5 1HE

Drawing Title:

LOCATION PLAN

Scale: 1:1250 @ A4 Date: 08.12.2008

Dwg.No.: LR/01/04

HARTLEYS PROJECTS LTD
PO Box 43391 LONDON N5 1SZ
mail@hartleysltd.com 0207 354 9268