
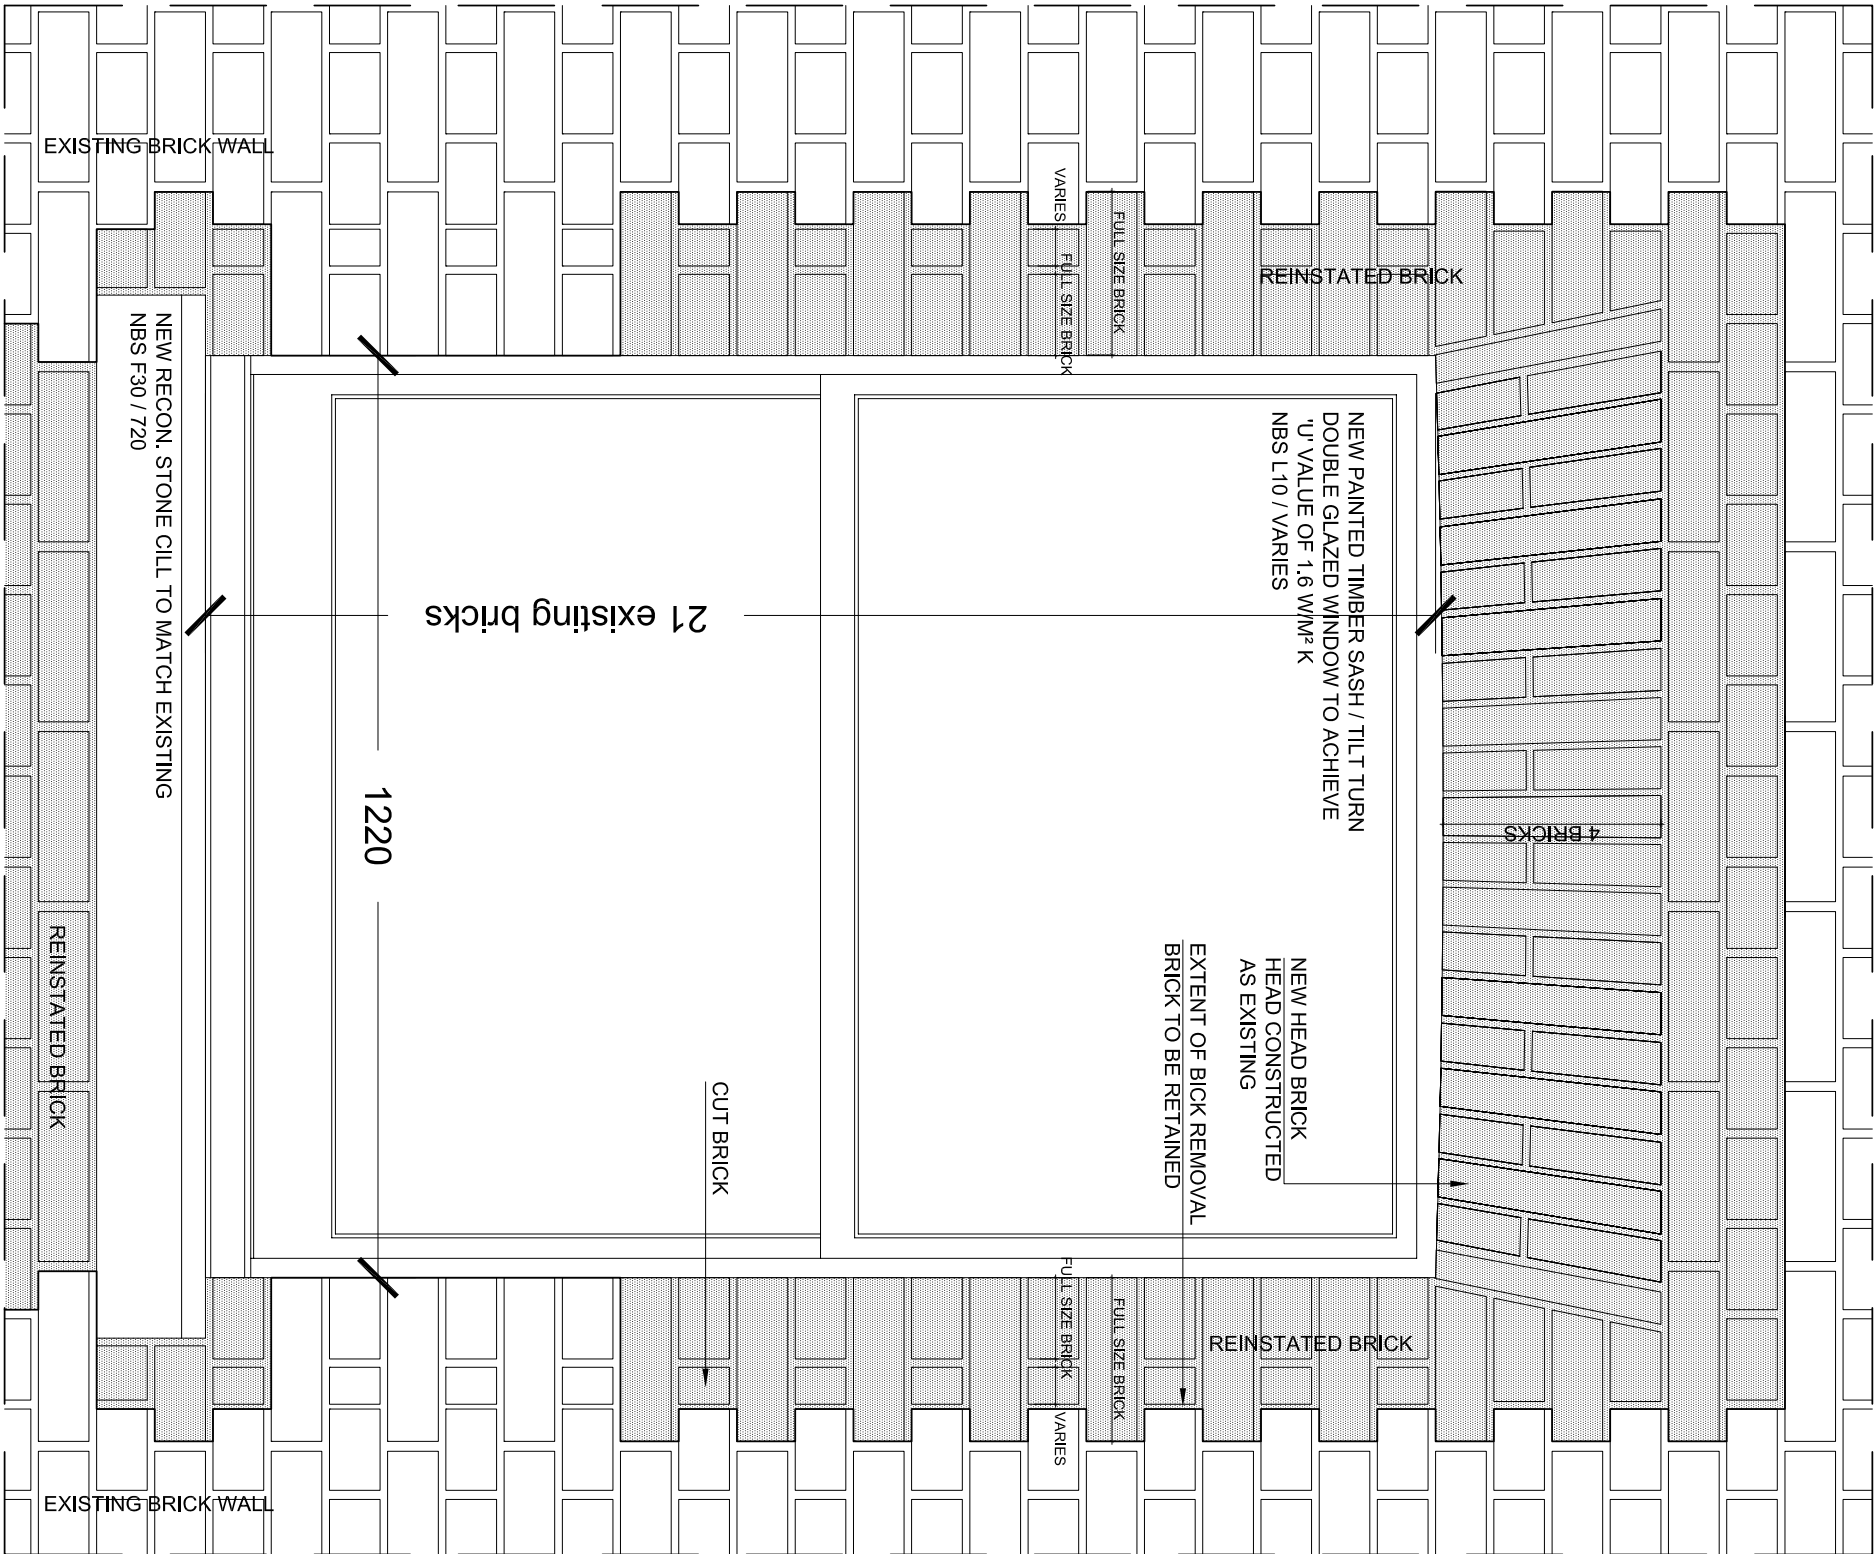


DO NOT SCALE THIS DRAWING

CONTRACTORS ARE TO CHECK ALL DIMENSIONS PRIOR TO COMMENCEMENT ON :
AND NOTIFY THE ARCHITECT OF ANY ERRORS, OMISSIONS, OR DISCREPANCIES.
TATE & HINDLE DESIGN LIMITED RETAIN COPYRIGHT OF THIS DRAWING. IT MAY NC
COPIED ALTERED OR REPRODUCED IN ANY WAY WITHOUT THEIR WRITTEN AUTHC

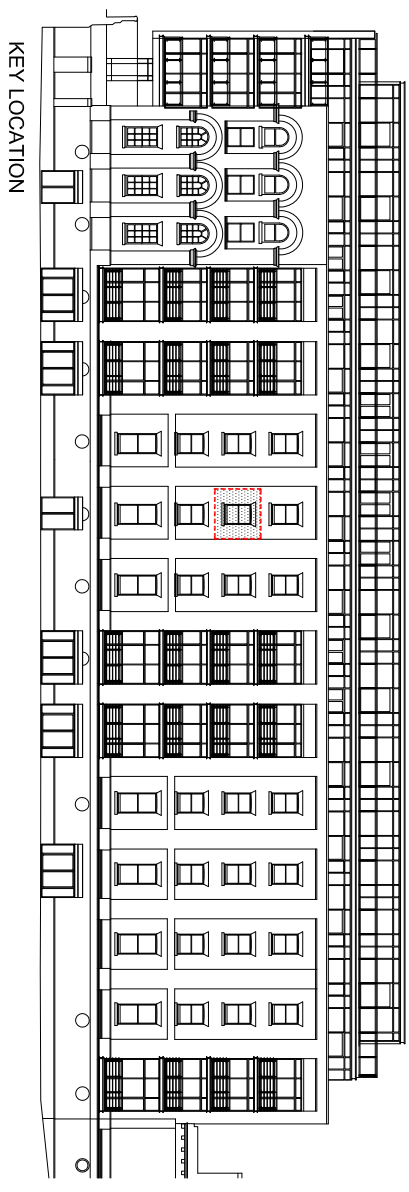

PROPOSED BRICK REPAIRS AROUND NEW WINDOW - DETAIL 1

SCALE 1:5

DETAIL OF REPAIR WORK AROUND WINDOW		drawn by
scale	drawing	date
1:2 @ A1 & 1:10 @ A3	HK	FEB 2008
card reference	checked	
job	day	month
4260	PL(21)003	00
TATE AND HINDLE DESIGN LIMITED 1 LUNDSEY STREET LONDON EC1A 9HP		
H I N D L E L I M I T E D		
T A T E		
Tel : 020 7332 4850 Fax : 020 7332 4858 E : mail@tateandhindle.co.uk W : www.tateandhindle.co.uk		