


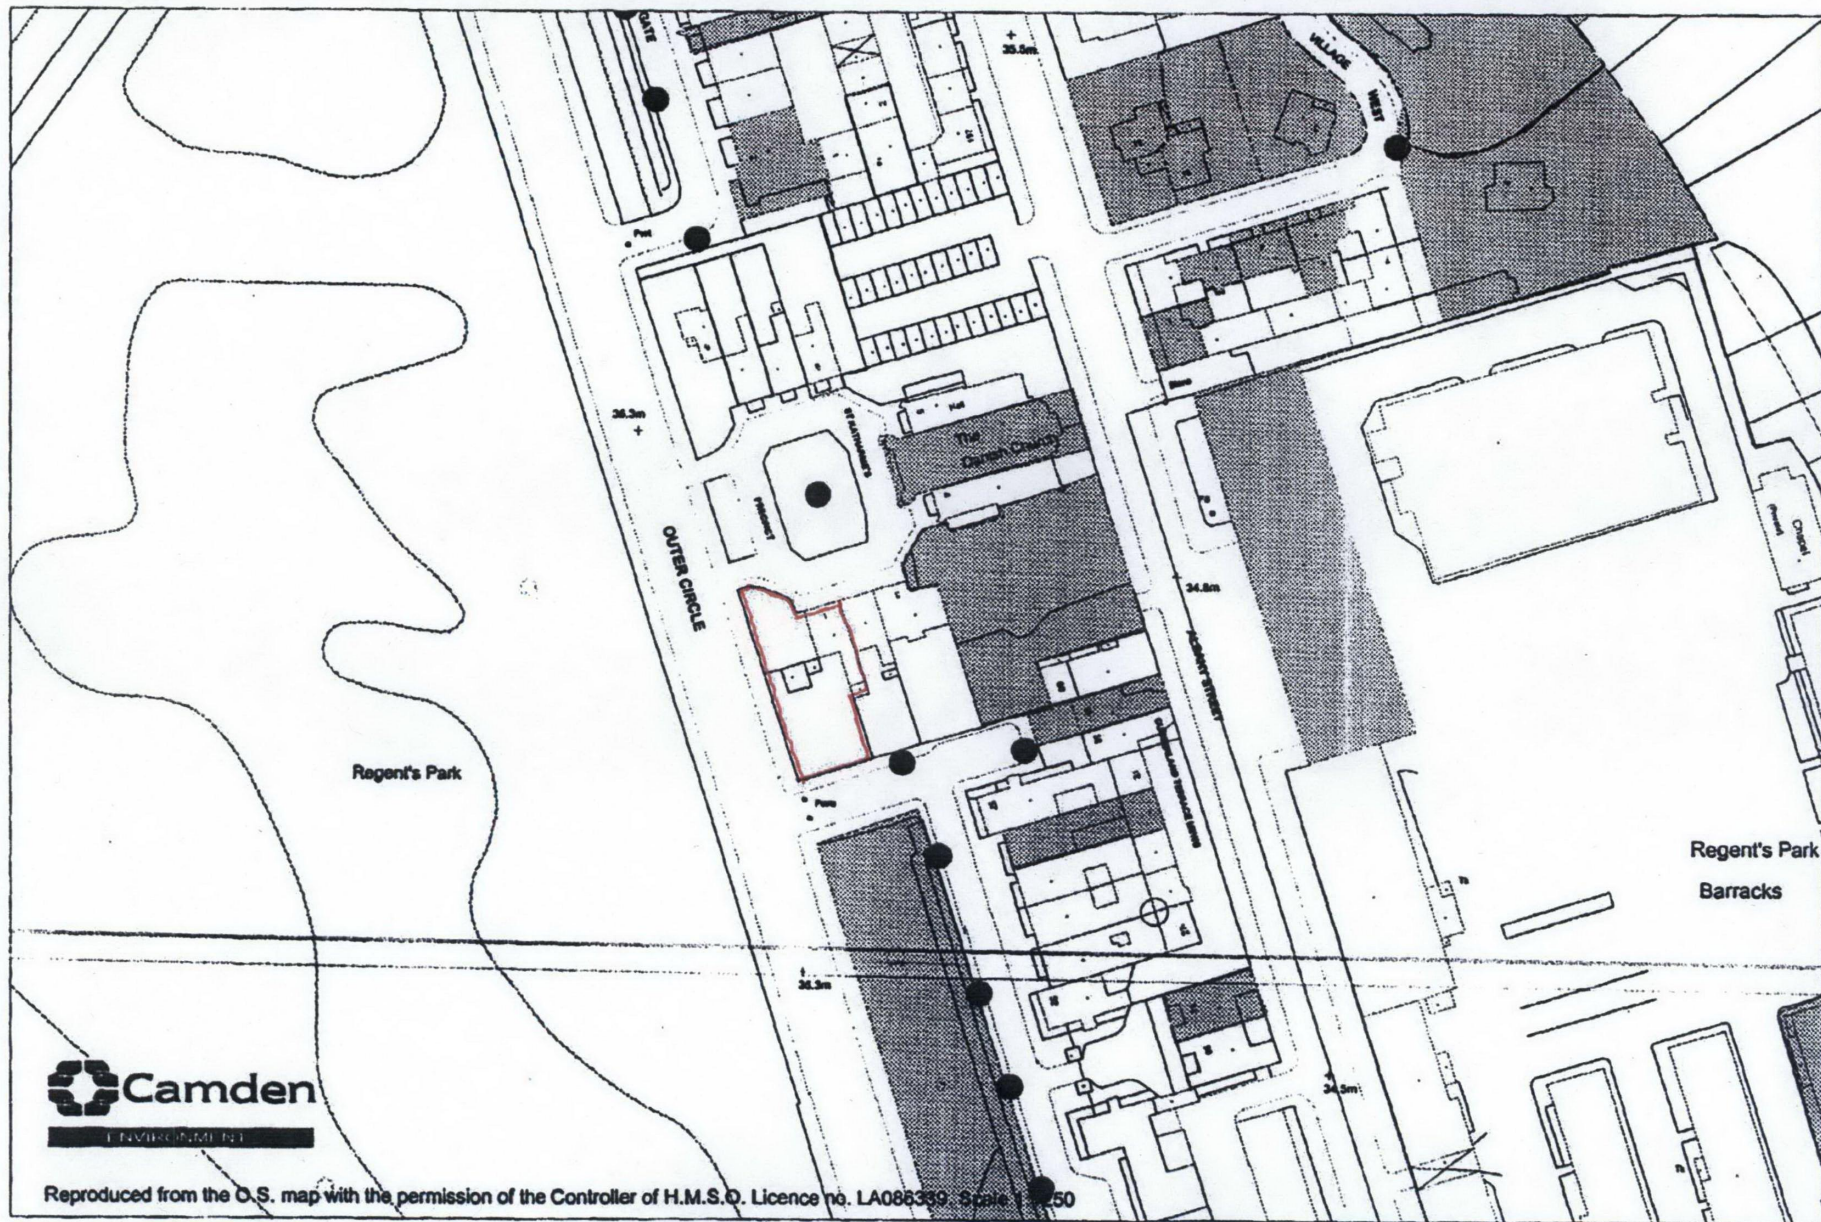

DRAWING TITLE: LOCATION PLAN SCALE 1:250
PROJECT: 1 ST. KATHARINE'S PRECINCT, REGENT'S PARK, LONDON NW1
DRAWING NUM: 5510-(PL)05 101