



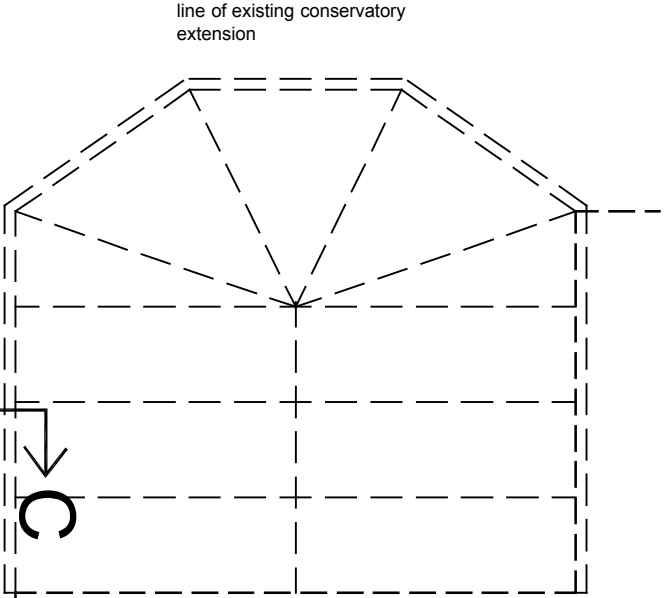

Notional of No. 187

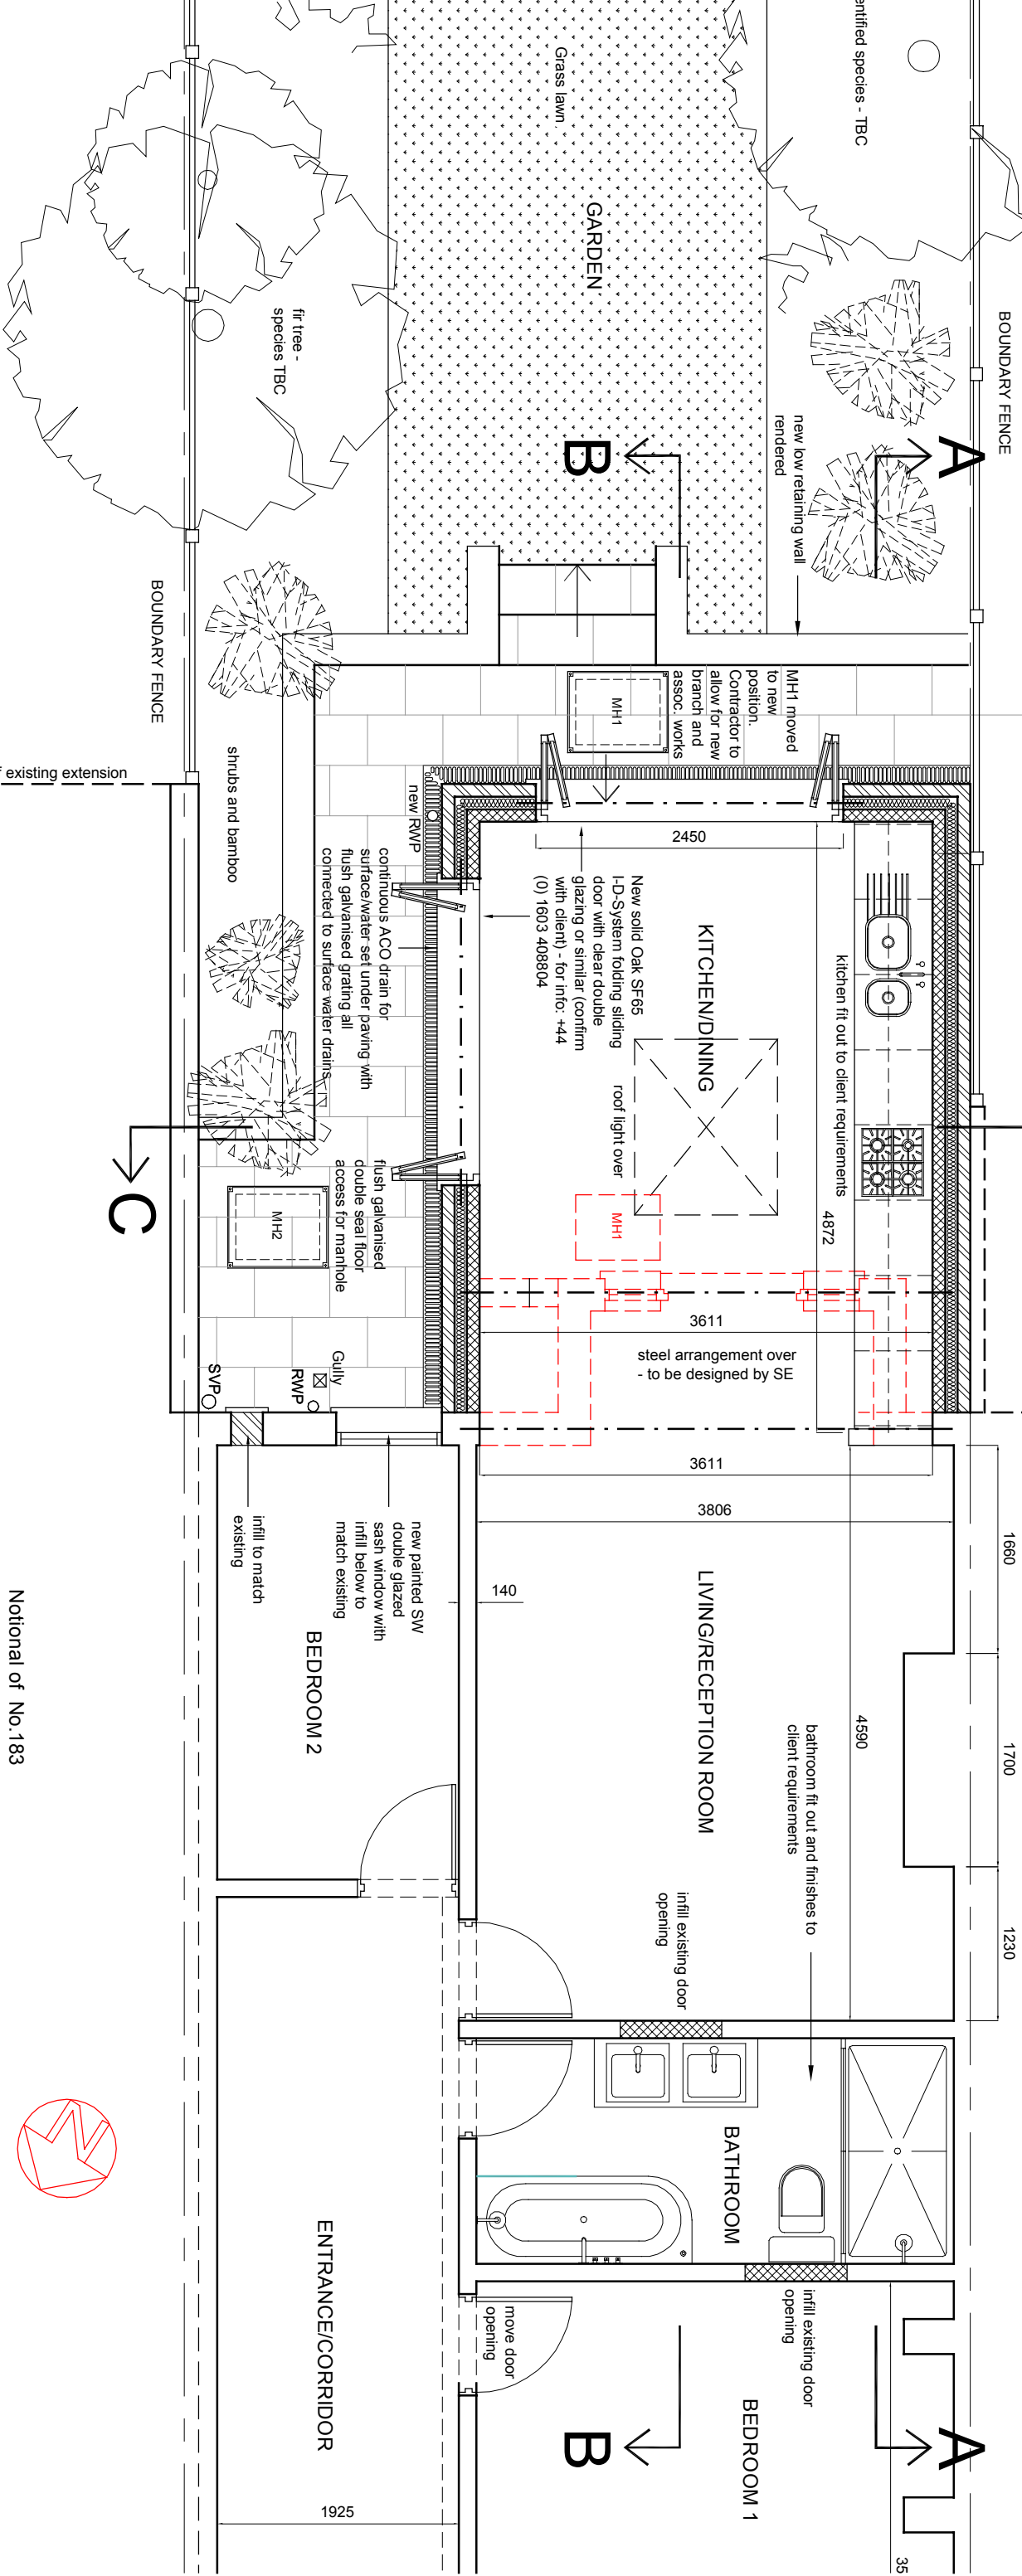

Notional of No. 183

clementsdesign	notes	revisions	client	project	drawing	drawing no.	date	scale
60 Salisbury Road London NW6 6NP Tel: 07968 098 363 Email: jc.cd@btinternet.com	do not scale from this drawing all dimensions to be checked on site all discrepancies to be reported immediately.	A: bathroom layout, sliding folding doors	Emma Bryant & David Mould	165 Goldhurst Terrace London NW6 3ER	Proposed lower ground floor	261/P01	September 2008	1:50